

University of New Mexico Signage and Wayfinding

Design Intent Documents
Updated 8.15.24

General

These drawings are for bid purposes only, not for construction.

Shop drawings of all sign types are to be provided by fabricator. Fabricator must interpret Ummo’s design intent drawings and create unique shop drawings. Fabricator cannot use Ummo’s drawings as their own shop drawings.

The fabricator shall be responsible for verification of all dimensions and field conditions prior to performing the work, and inform this office of any variations. Written dimensions shall have authority over scaled dimensions.


Contents

Sheet Title	Sheet Number
General Standards	2
Sign Types	3
Map Kiosk	4
Building ID	5
Building Directory	6
Building Lettering - 1/2"	7
Building Lettering - 1-0"	7B
Pedestrian Directional - 4x4 Square Post	8
Pedestrian Directional - 6x6 Round Pole	8C
Vehicular Directional	9
Vehicular Directional	10
Parking ID	11
Trailblazer	12
Regulatory Panel	13
Interpretive Panel	14
Secondary Gateway	15
Gateway	16
Monument	17

General Standards

Colors

Our cherry red takes its inspiration from the crimson glow of the majestic Sandia Mountains at sunset. Our silver, from the Rio Grande that looks like a shimmering strip of silver winding through the Albuquerque basin. Both colors have been an essential part of our brand for more than 100 years. Whenever possible, these official colors should be utilized in brand communications.

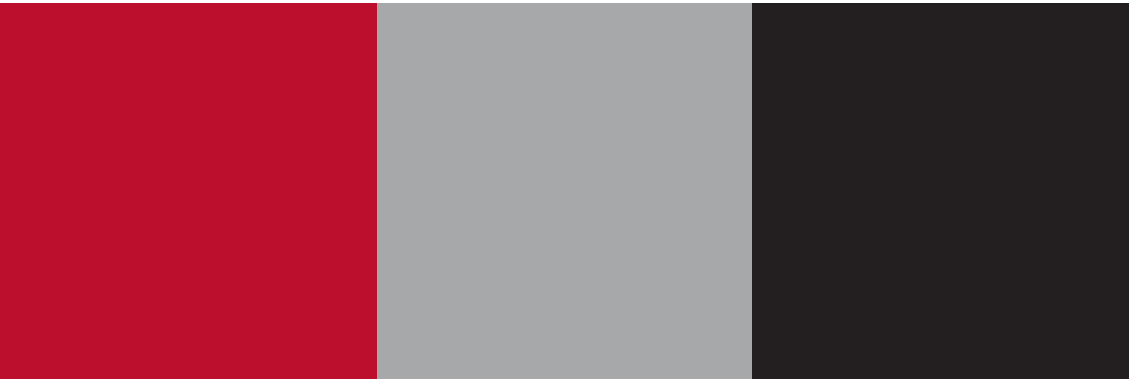


UNM Cherry
PMS 200C

UNM Silver
PMS Cool Gray 6C

Black
PMS Black C

Symbols

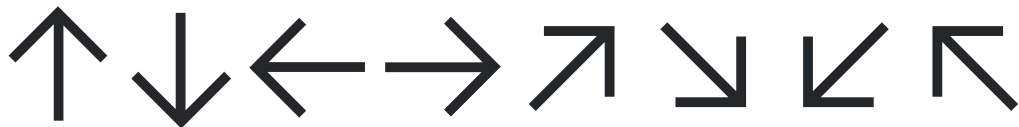

Identity



Typeface

The University of New Mexico uses two unique fonts in its branded communications: Vitesse and Gotham, in various weights.

Vitesse is a bold slab-serif that can be used to grab attention, while Gotham is a modern sans-serif that communicates confidence and friendliness through its simplicity.

By utilizing combinations of these two fonts, we’re able to create communications that are both bold and distinct, yet consistent and tied to the UNM brand.

Vitesse Bold

ABCDEFGHIJKLMNOPQRSTUVWXYZ
abcdefghijklmnopqrstuvwxyz
1234567890

Vitesse Book

ABCDEFGHIJKLMNOPQRSTUVWXYZ
abcdefghijklmnopqrstuvwxyz
1234567890

Gotham Bold

ABCDEFGHIJKLMNOPQRSTUVWXYZ
abcdefghijklmnopqrstuvwxyz
1234567890

Gotham Book

ABCDEFGHIJKLMNOPQRSTUVWXYZ
abcdefghijklmnopqrstuvwxyz
1234567890

Date

8.15.24

Note

These drawings are intended to convey design-intent only. These drawings are not for construction. The sign contractor, not the designer, is responsible for the final detailing, structural engineering, fabrication, and installation of the signs. Contractors shall be responsible for verification of all dimensions and field conditions prior to performing the work, and inform this office of any variations. Written dimensions shall have authority over scaled dimensions.

Project Name

UNM Signage and Wayfinding
Design Intent Documents

Project

24.05

Drawn By

KW
MU

Sign Type

Sheet Title

General

Sheet Number

Date

8.15.24

Note

These drawings are intended to convey design-intent only. These drawings are not for construction. The sign contractor, not the designer, is responsible for the final detailing, structural engineering, fabrication, and installation of the signs. Contractors shall be responsible for verification of all dimensions and field conditions prior to performing the work, and inform this office of any variations. Written dimensions shall have authority over scaled dimensions.

Project Name

UNM Signage and Wayfinding
Design Intent Documents

Project #

24.05

Drawn By

KW
MU

Sign Type

Sheet Title

Sign Types

Sheet Number

3

UNM
STUDENT UNION
BUILDING



M
Map Kiosk

BID
Building ID

BD
Building Directory

BL
Building Lettering

PD
Pedestrian Directional

Sign Types

Date

8.15.24

Note

These drawings are intended to convey design-intent only. These drawings are not for construction. The sign contractor, not the designer, is responsible for the final detailing, structural engineering, fabrication, and installation of the signs. Contractors shall be responsible for verification of all dimensions and field conditions prior to performing the work, and inform this office of any variations. Written dimensions shall have authority over scaled dimensions.

Project Name

UNM Signage and Wayfinding
Design Intent Documents

Project #

24.05

Drawn By

KW
MU


Sign Type

Sheet Title

Sign Types

Sheet Number

3A

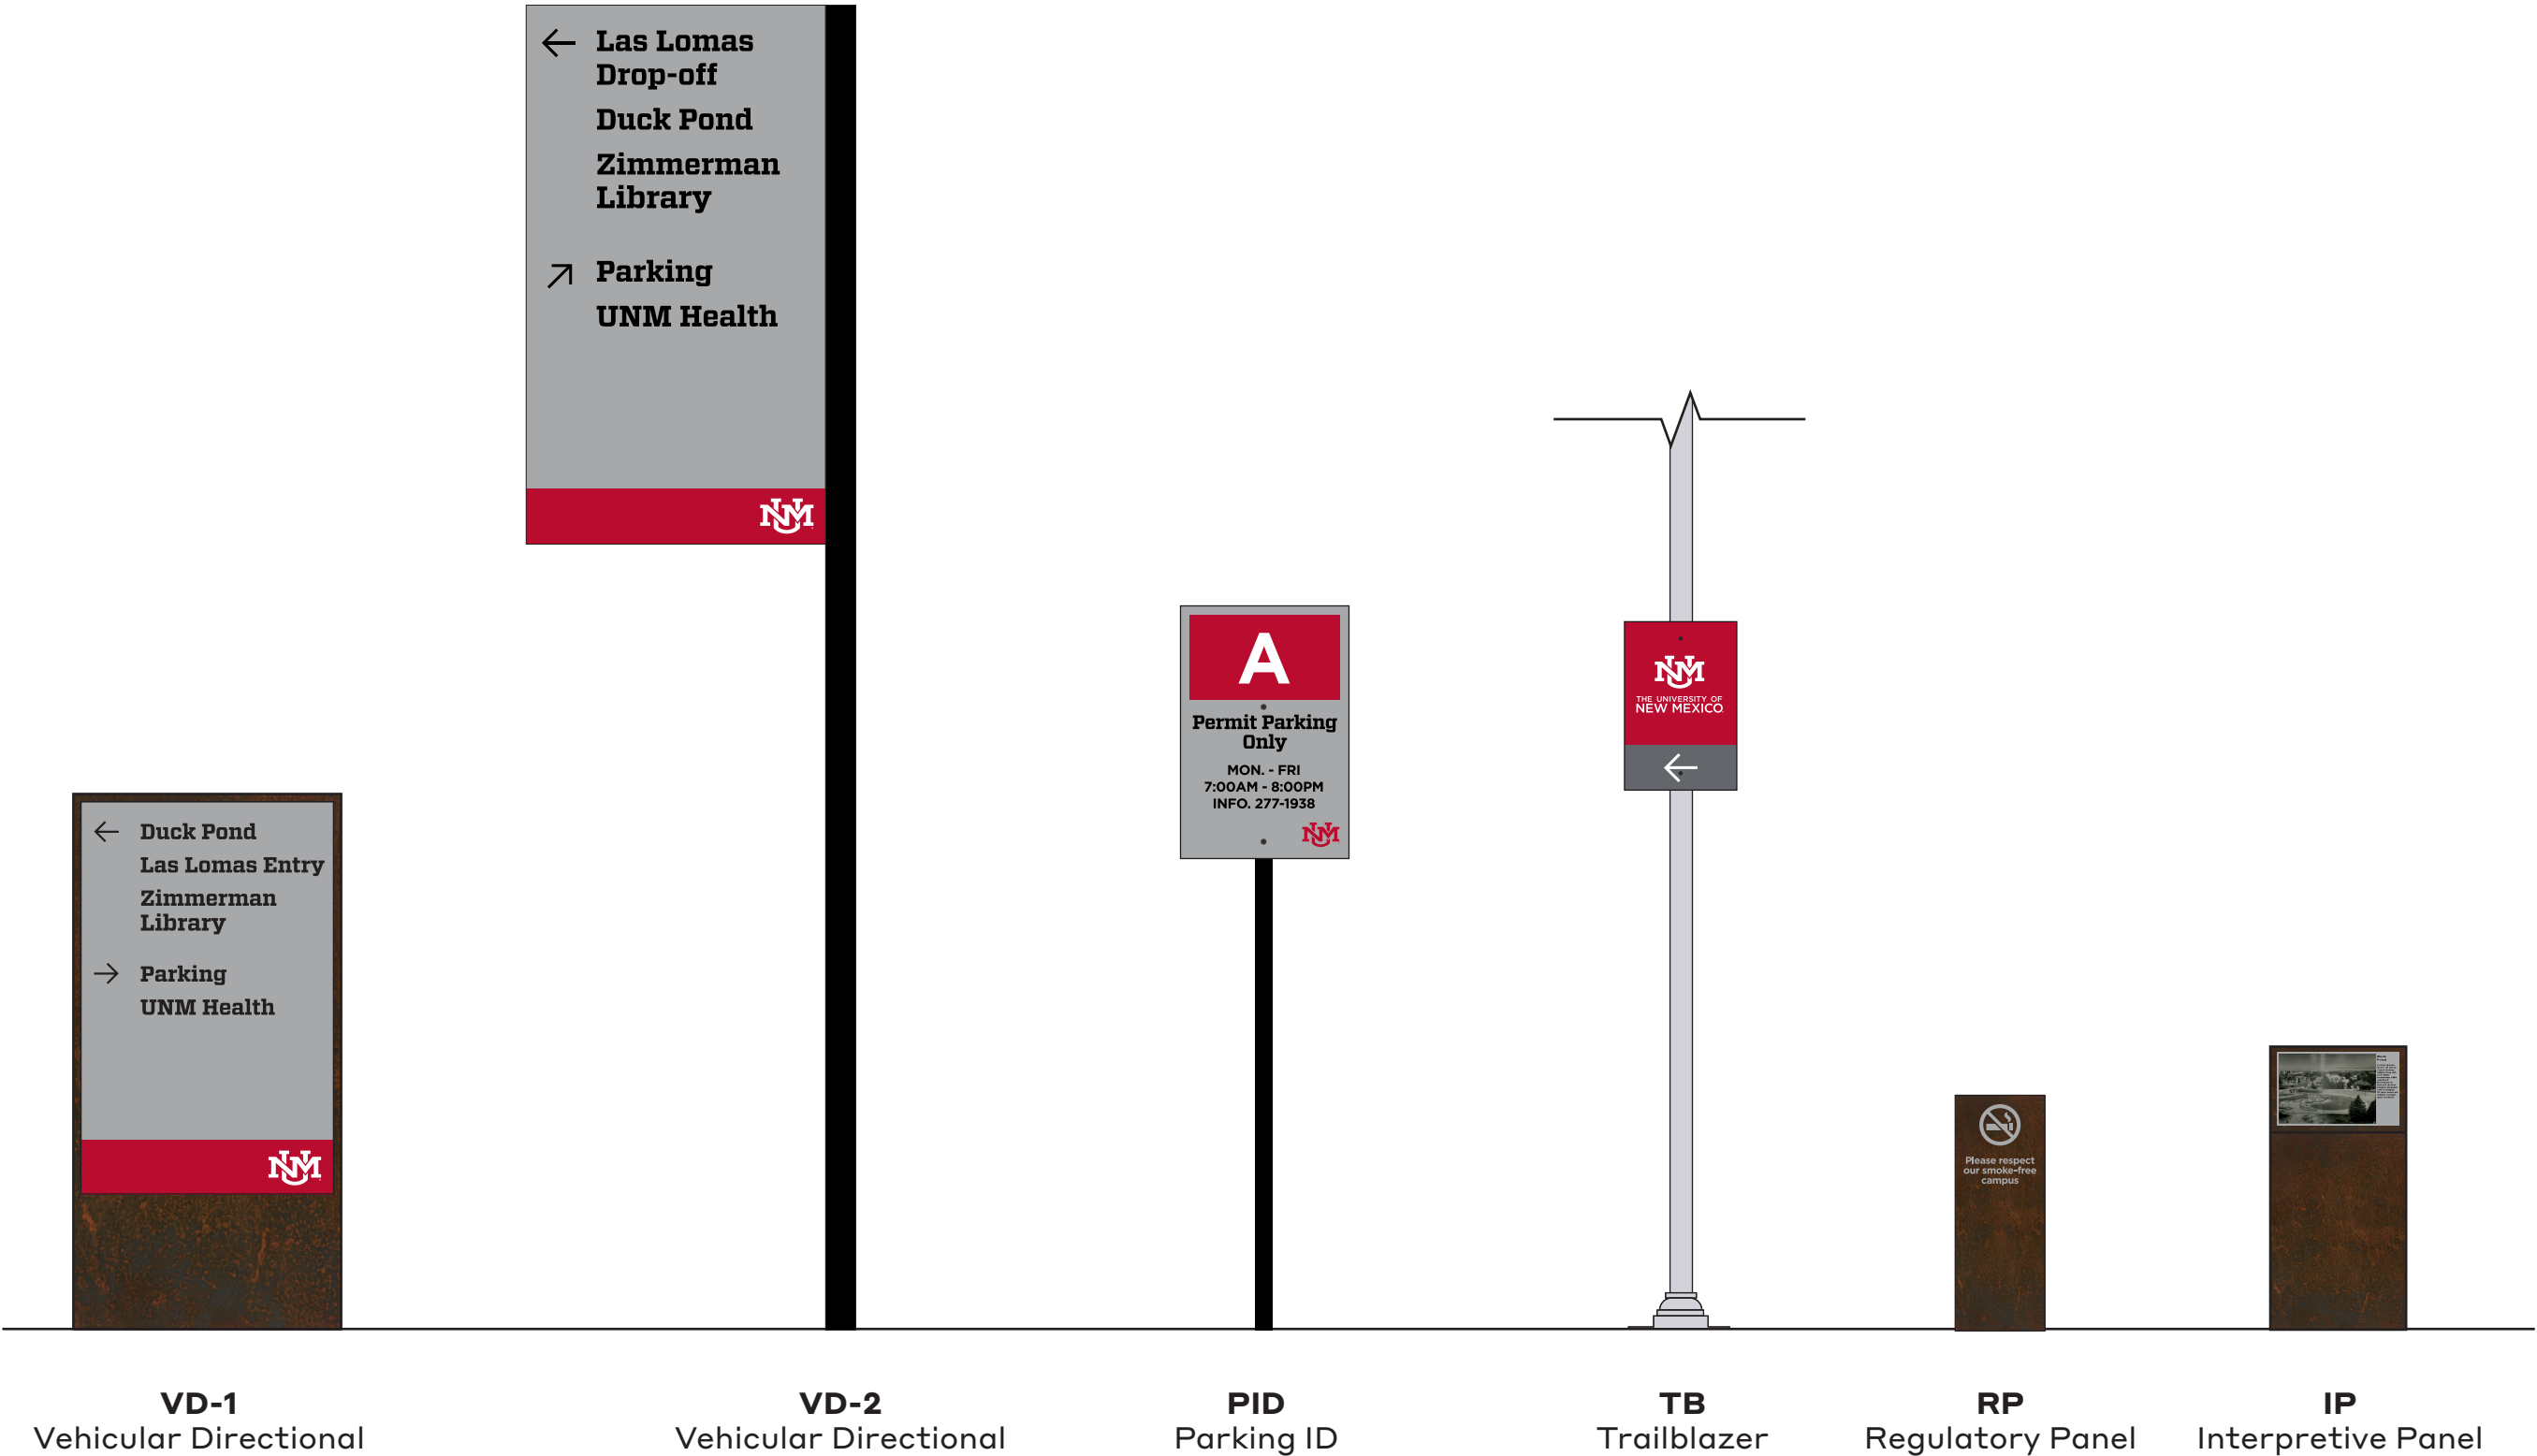

Date

8.15.24

Note

These drawings are intended to convey design-intent only. These drawings are not for construction. The sign contractor, not the designer, is responsible for the final detailing, structural engineering, fabrication, and installation of the signs. Contractors shall be responsible for verification of all dimensions and field conditions prior to performing the work, and inform this office of any variations. Written dimensions shall have authority over scaled dimensions.

Project Name

UNM Signage and Wayfinding
Design Intent Documents

Project #

24.05

Drawn By

KW
MU


Sign Type

Sheet Title

Sign Types

Sheet Number

3B

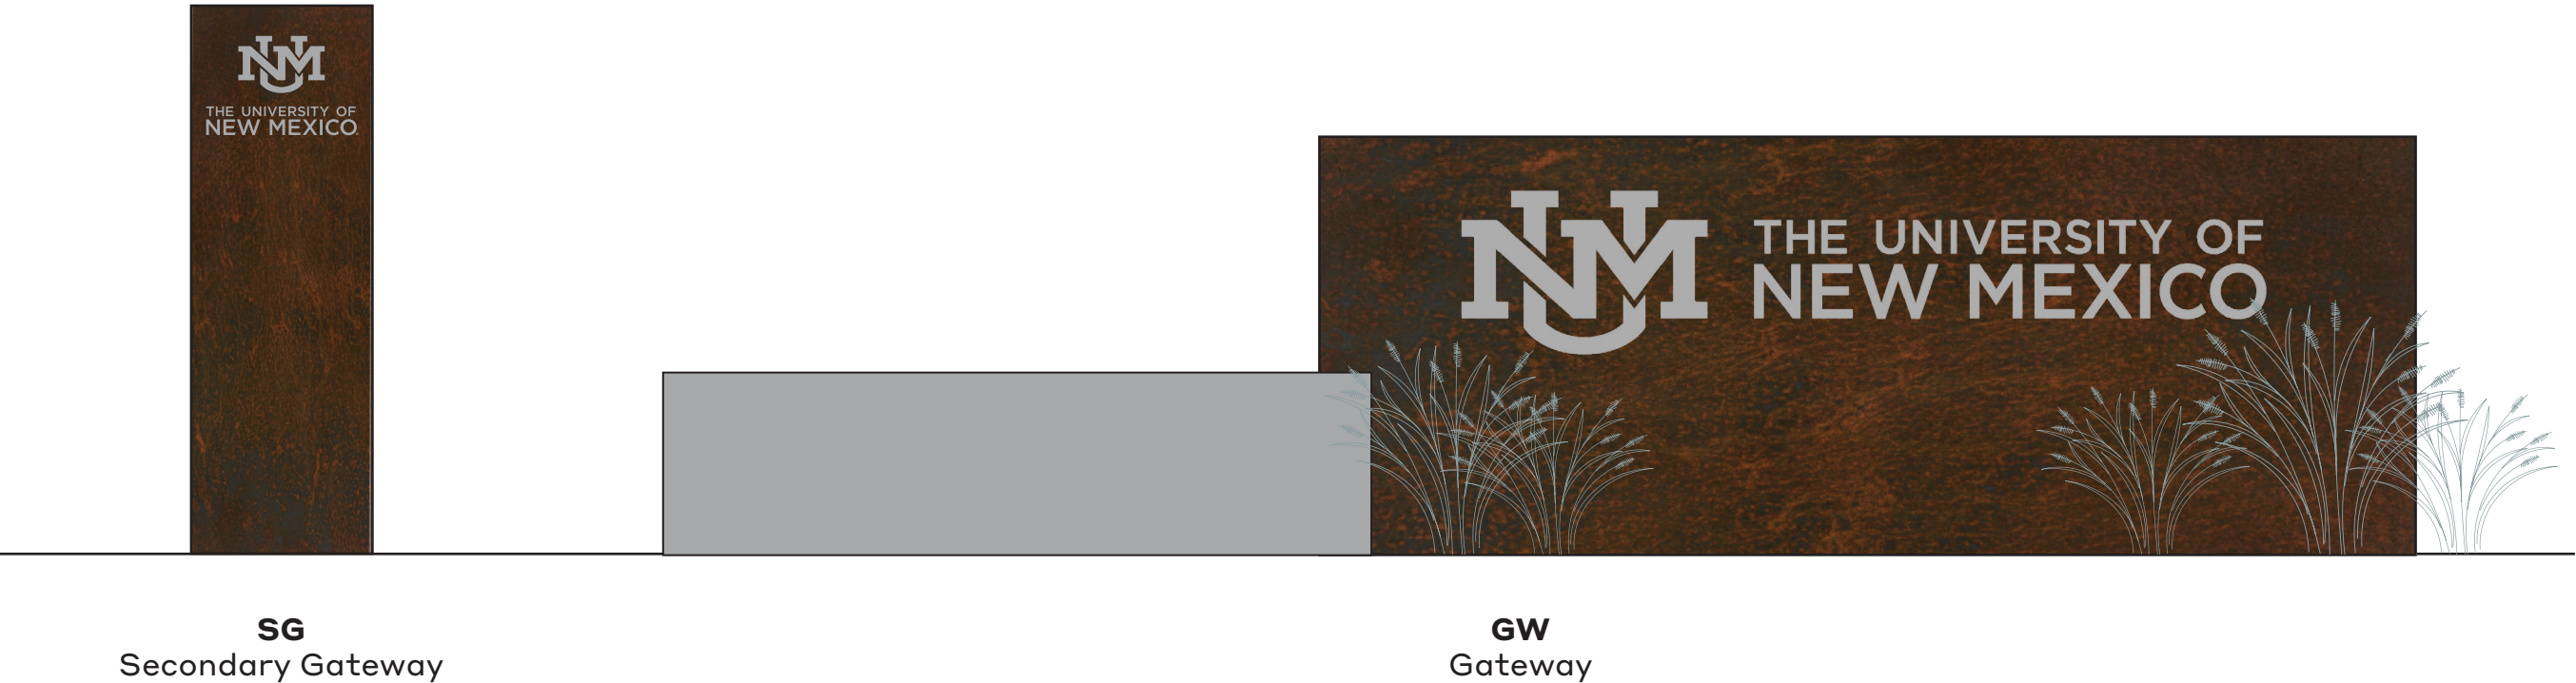

57 Chapel Street #200
Newton, MA 02453
info@studioummo.com
617.221.3007

Date

8.15.24

Note

These drawings are intended to convey design-intent only. These drawings are not for construction. The sign contractor, not the designer, is responsible for the final detailing, structural engineering, fabrication, and installation of the signs. Contractors shall be responsible for verification of all dimensions and field conditions prior to performing the work, and inform this office of any variations. Written dimensions shall have authority over scaled dimensions.

Project Name

UNM Signage and Wayfinding
Design Intent Documents

Project #

24.05

Drawn By

KW
MU

Sign Type

Sheet Title

Sign Types

Sheet Number

3C



MM
Monument

Date

8.15.24

Note

These drawings are intended to convey design-intent only. These drawings are not for construction. The sign contractor, not the designer, is responsible for the final detailing, structural engineering, fabrication, and installation of the signs. Contractors shall be responsible for verification of all dimensions and field conditions prior to performing the work, and inform this office of any variations. Written dimensions shall have authority over scaled dimensions.

Project Name

UNM Signage and Wayfinding
Design Intent Documents

Project #

24.05

Drawn By

KW
MU

Sign Type

M

Sheet Title

Map Kiosk

Sheet Number

4

1/4" thick painted
aluminum text
pin mounted flush
to match project "silver"
PMS Cool Gray 6C
Typeface: Gotham Bold

3/4" thick Corten
steel sign panel

1/16" thick aluminum
panel with applied
vinyl print with gloss
UV overlamine
(UNM to provide final artwork)

1" x 1" painted,
aluminum frame
to match project "Lobo Gray"
PMS Cool Gray 10C

1/4" thick
painted
aluminum logo
pin mounted flush
to match project "silver"
PMS Cool Gray 6C


ALL CORTEN SURFACES ARE TO BE CLEANED
WITH A DEGREASER AND BEAD BLASTED EVENLY
AFTER FABRICATION AND TREATED TO START THE
RUSTING PROCESS

SAMPLES ARE REQUIRED PRIOR TO FABRICATION



1 Front Elevation

Scale: 1" = 1' - 0"

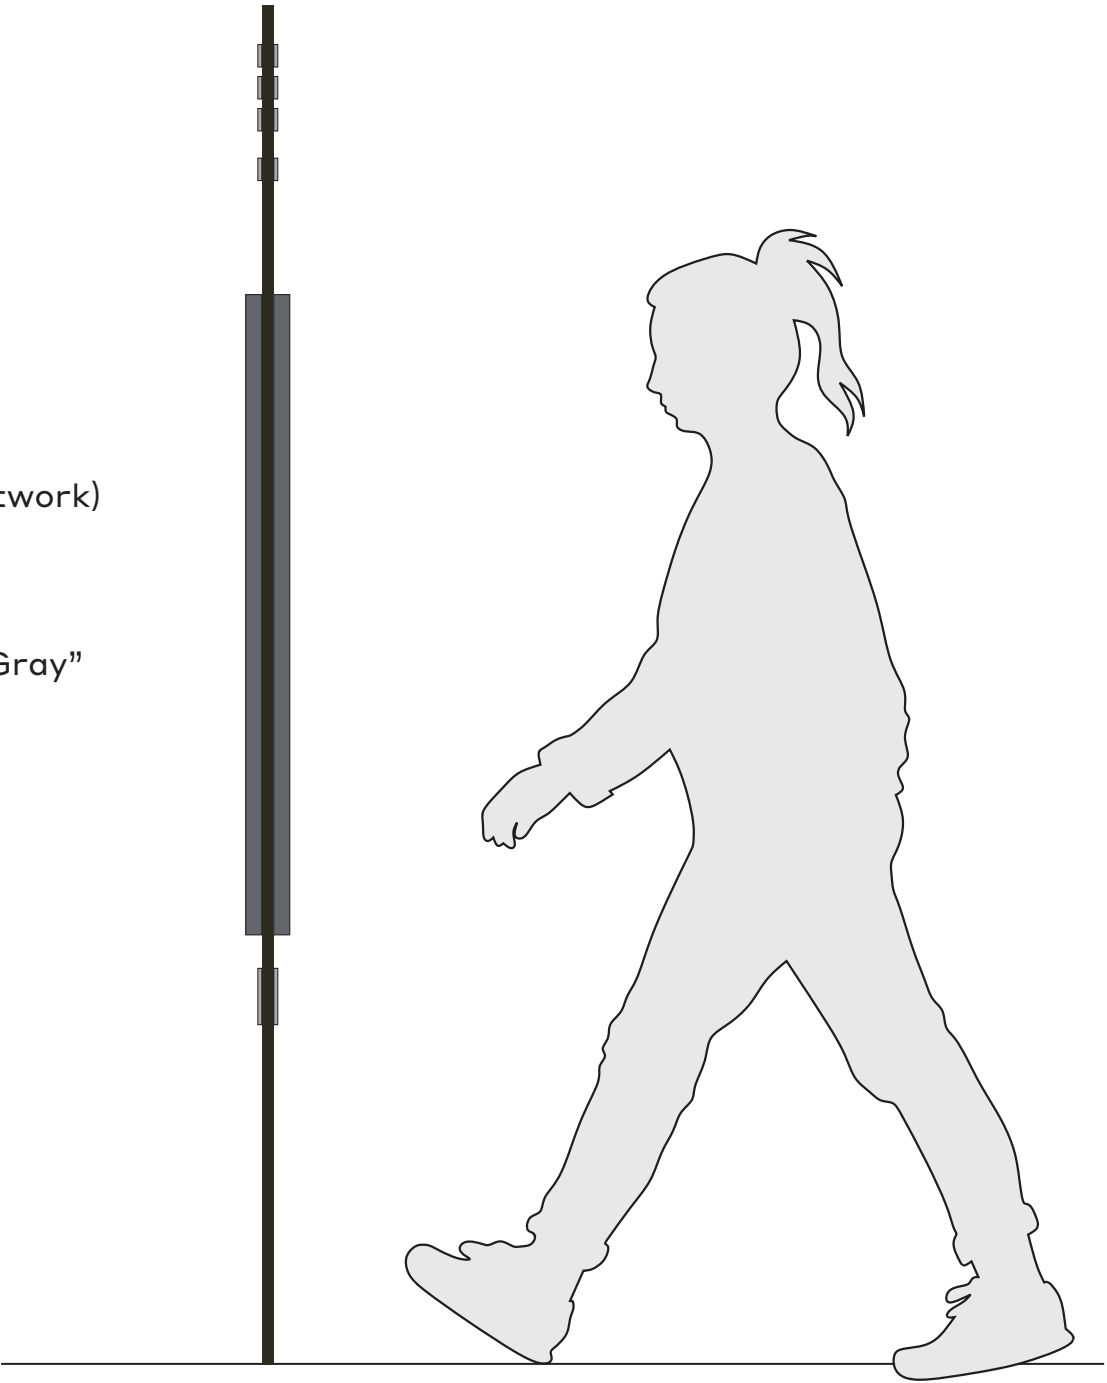

2 Side Elevation

Scale: 1" = 1' - 0"

Date

8.15.24

Note

These drawings are intended to convey design-intent only. These drawings are not for construction. The sign contractor, not the designer, is responsible for the final detailing, structural engineering, fabrication, and installation of the signs. Contractors shall be responsible for verification of all dimensions and field conditions prior to performing the work, and inform this office of any variations. Written dimensions shall have authority over scaled dimensions.

Project Name

UNM Signage and Wayfinding
Design Intent Documents

Project #

24.05

Drawn By

KW
MU

Sign Type


M

Sheet Title

Map Kiosk

Sheet Number


4A

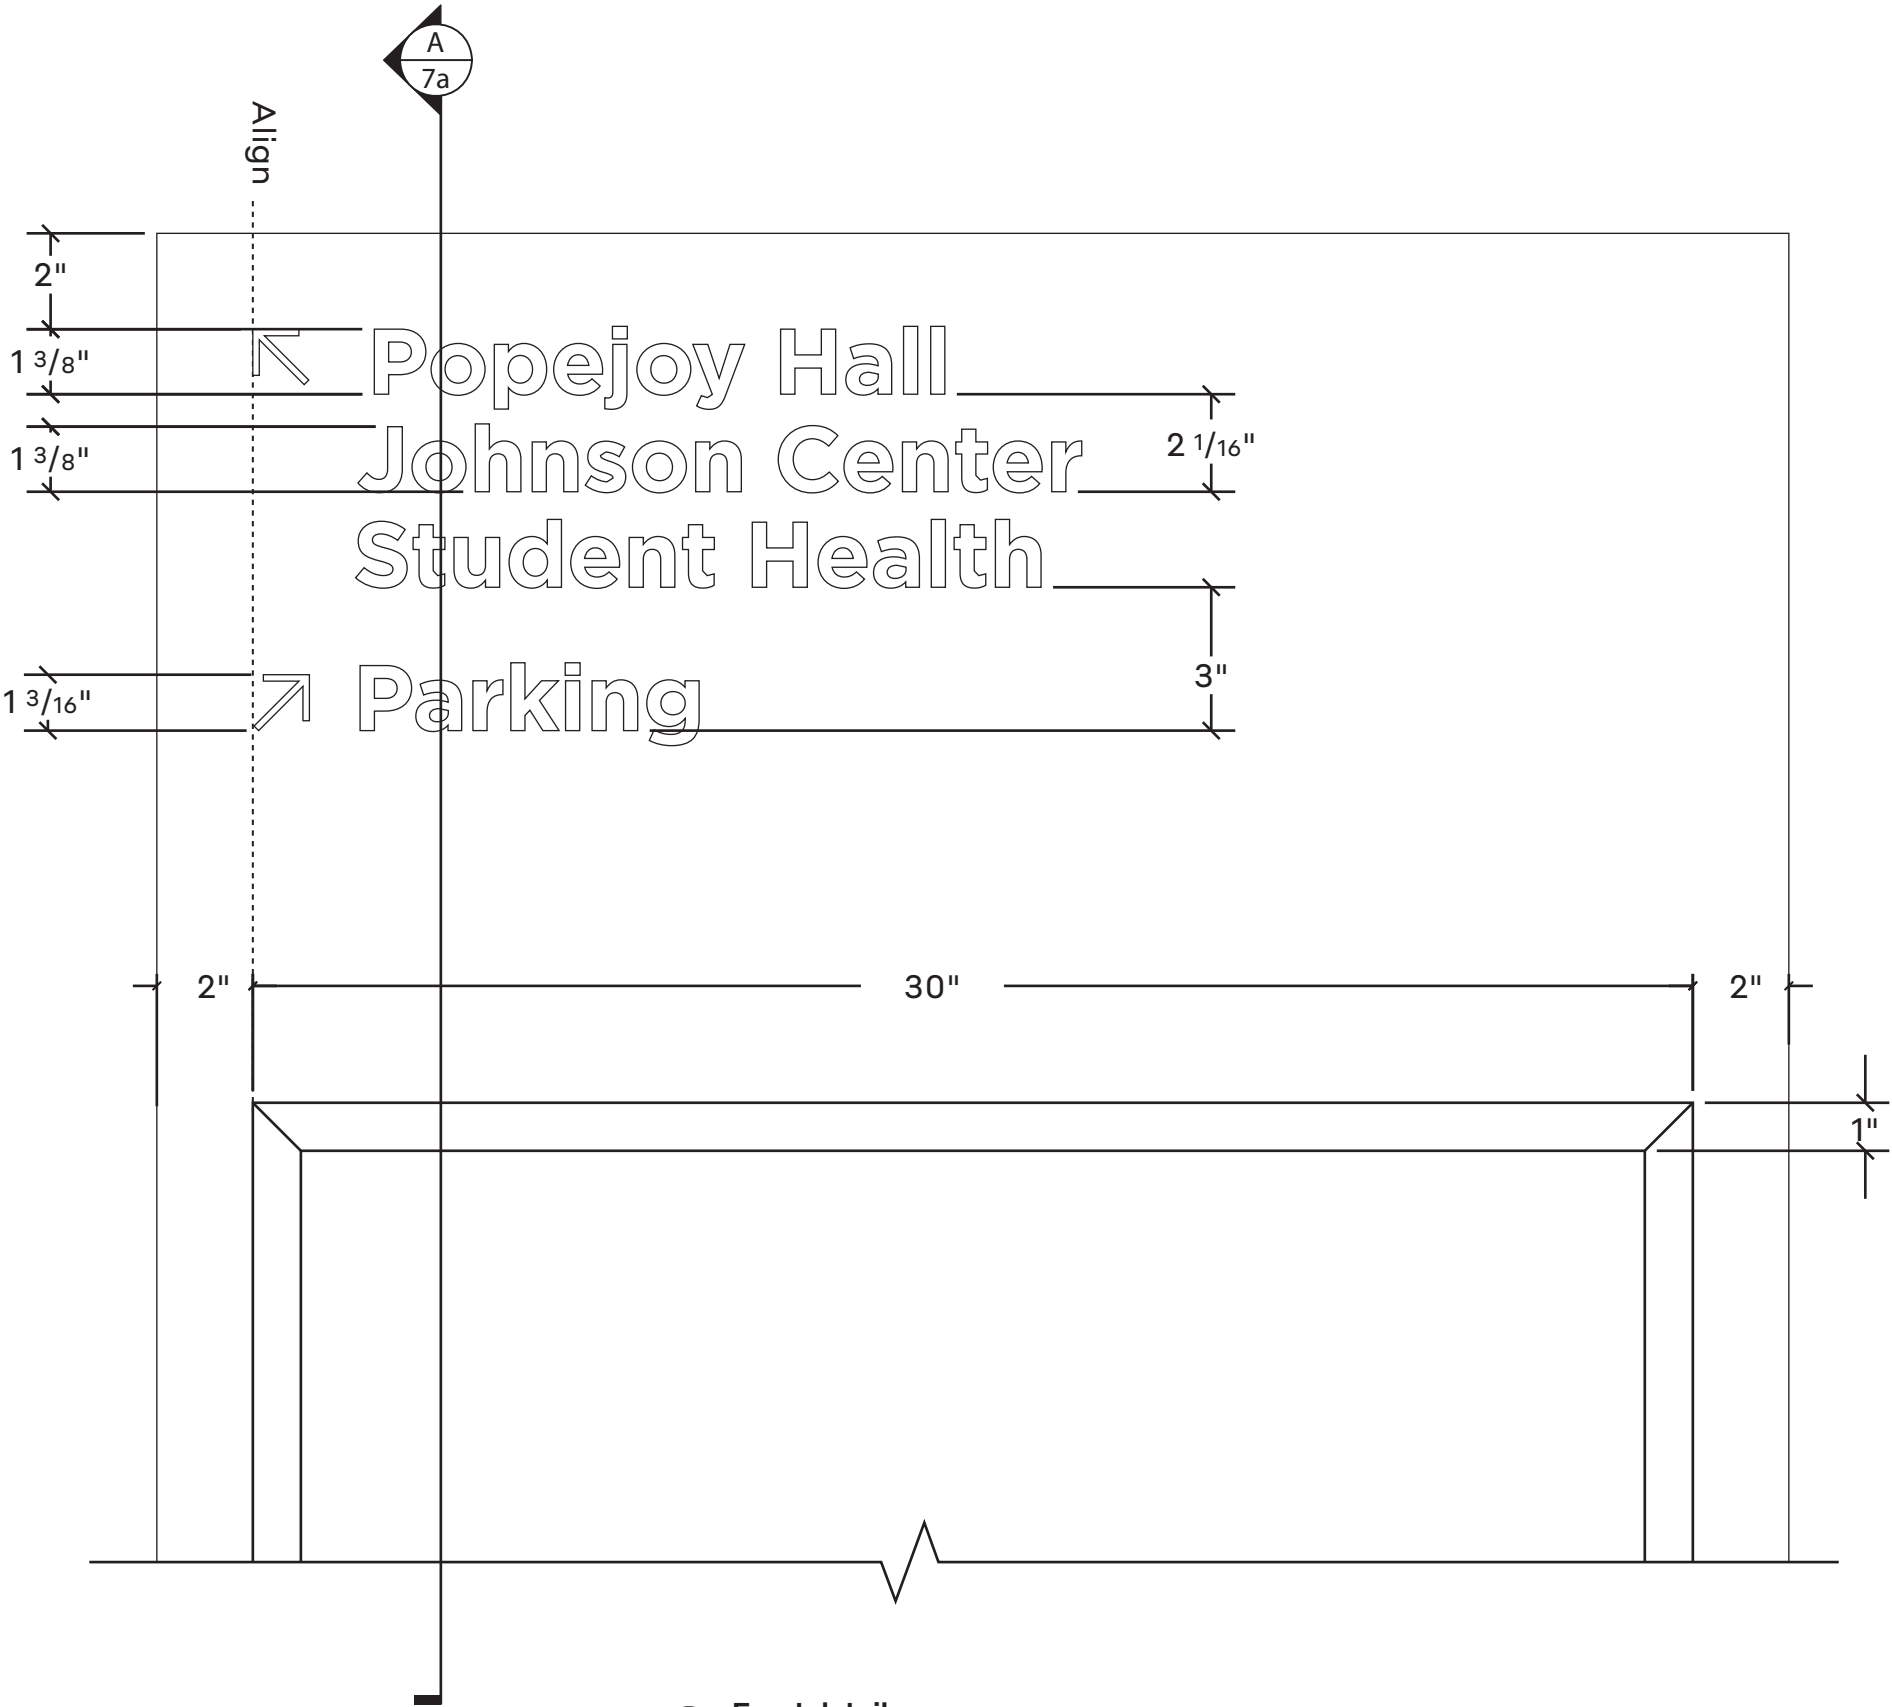

1

Front detail

Scale: 3" = 1' - 0"

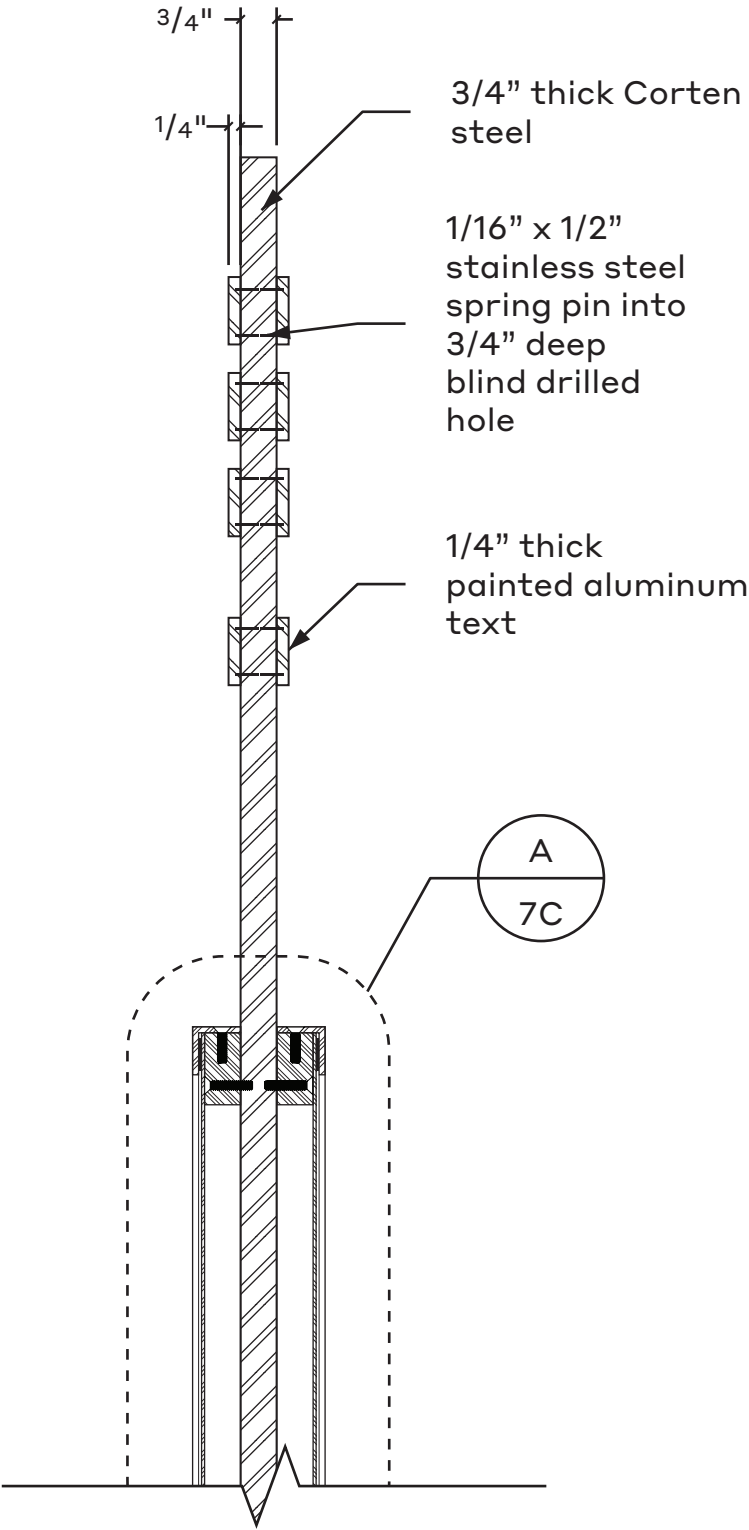

A

Section

Scale: 3" = 1' - 0"

Date

8.15.24

Note

These drawings are intended to convey design-intent only. These drawings are not for construction. The sign contractor, not the designer, is responsible for the final detailing, structural engineering, fabrication, and installation of the signs. Contractors shall be responsible for verification of all dimensions and field conditions prior to performing the work, and inform this office of any variations. Written dimensions shall have authority over scaled dimensions.

Project Name

UNM Signage and Wayfinding
Design Intent Documents

Project #

24.05

Drawn By

KW
MU

Sign Type


M

Sheet Title

Map Kiosk

Sheet Number

4B

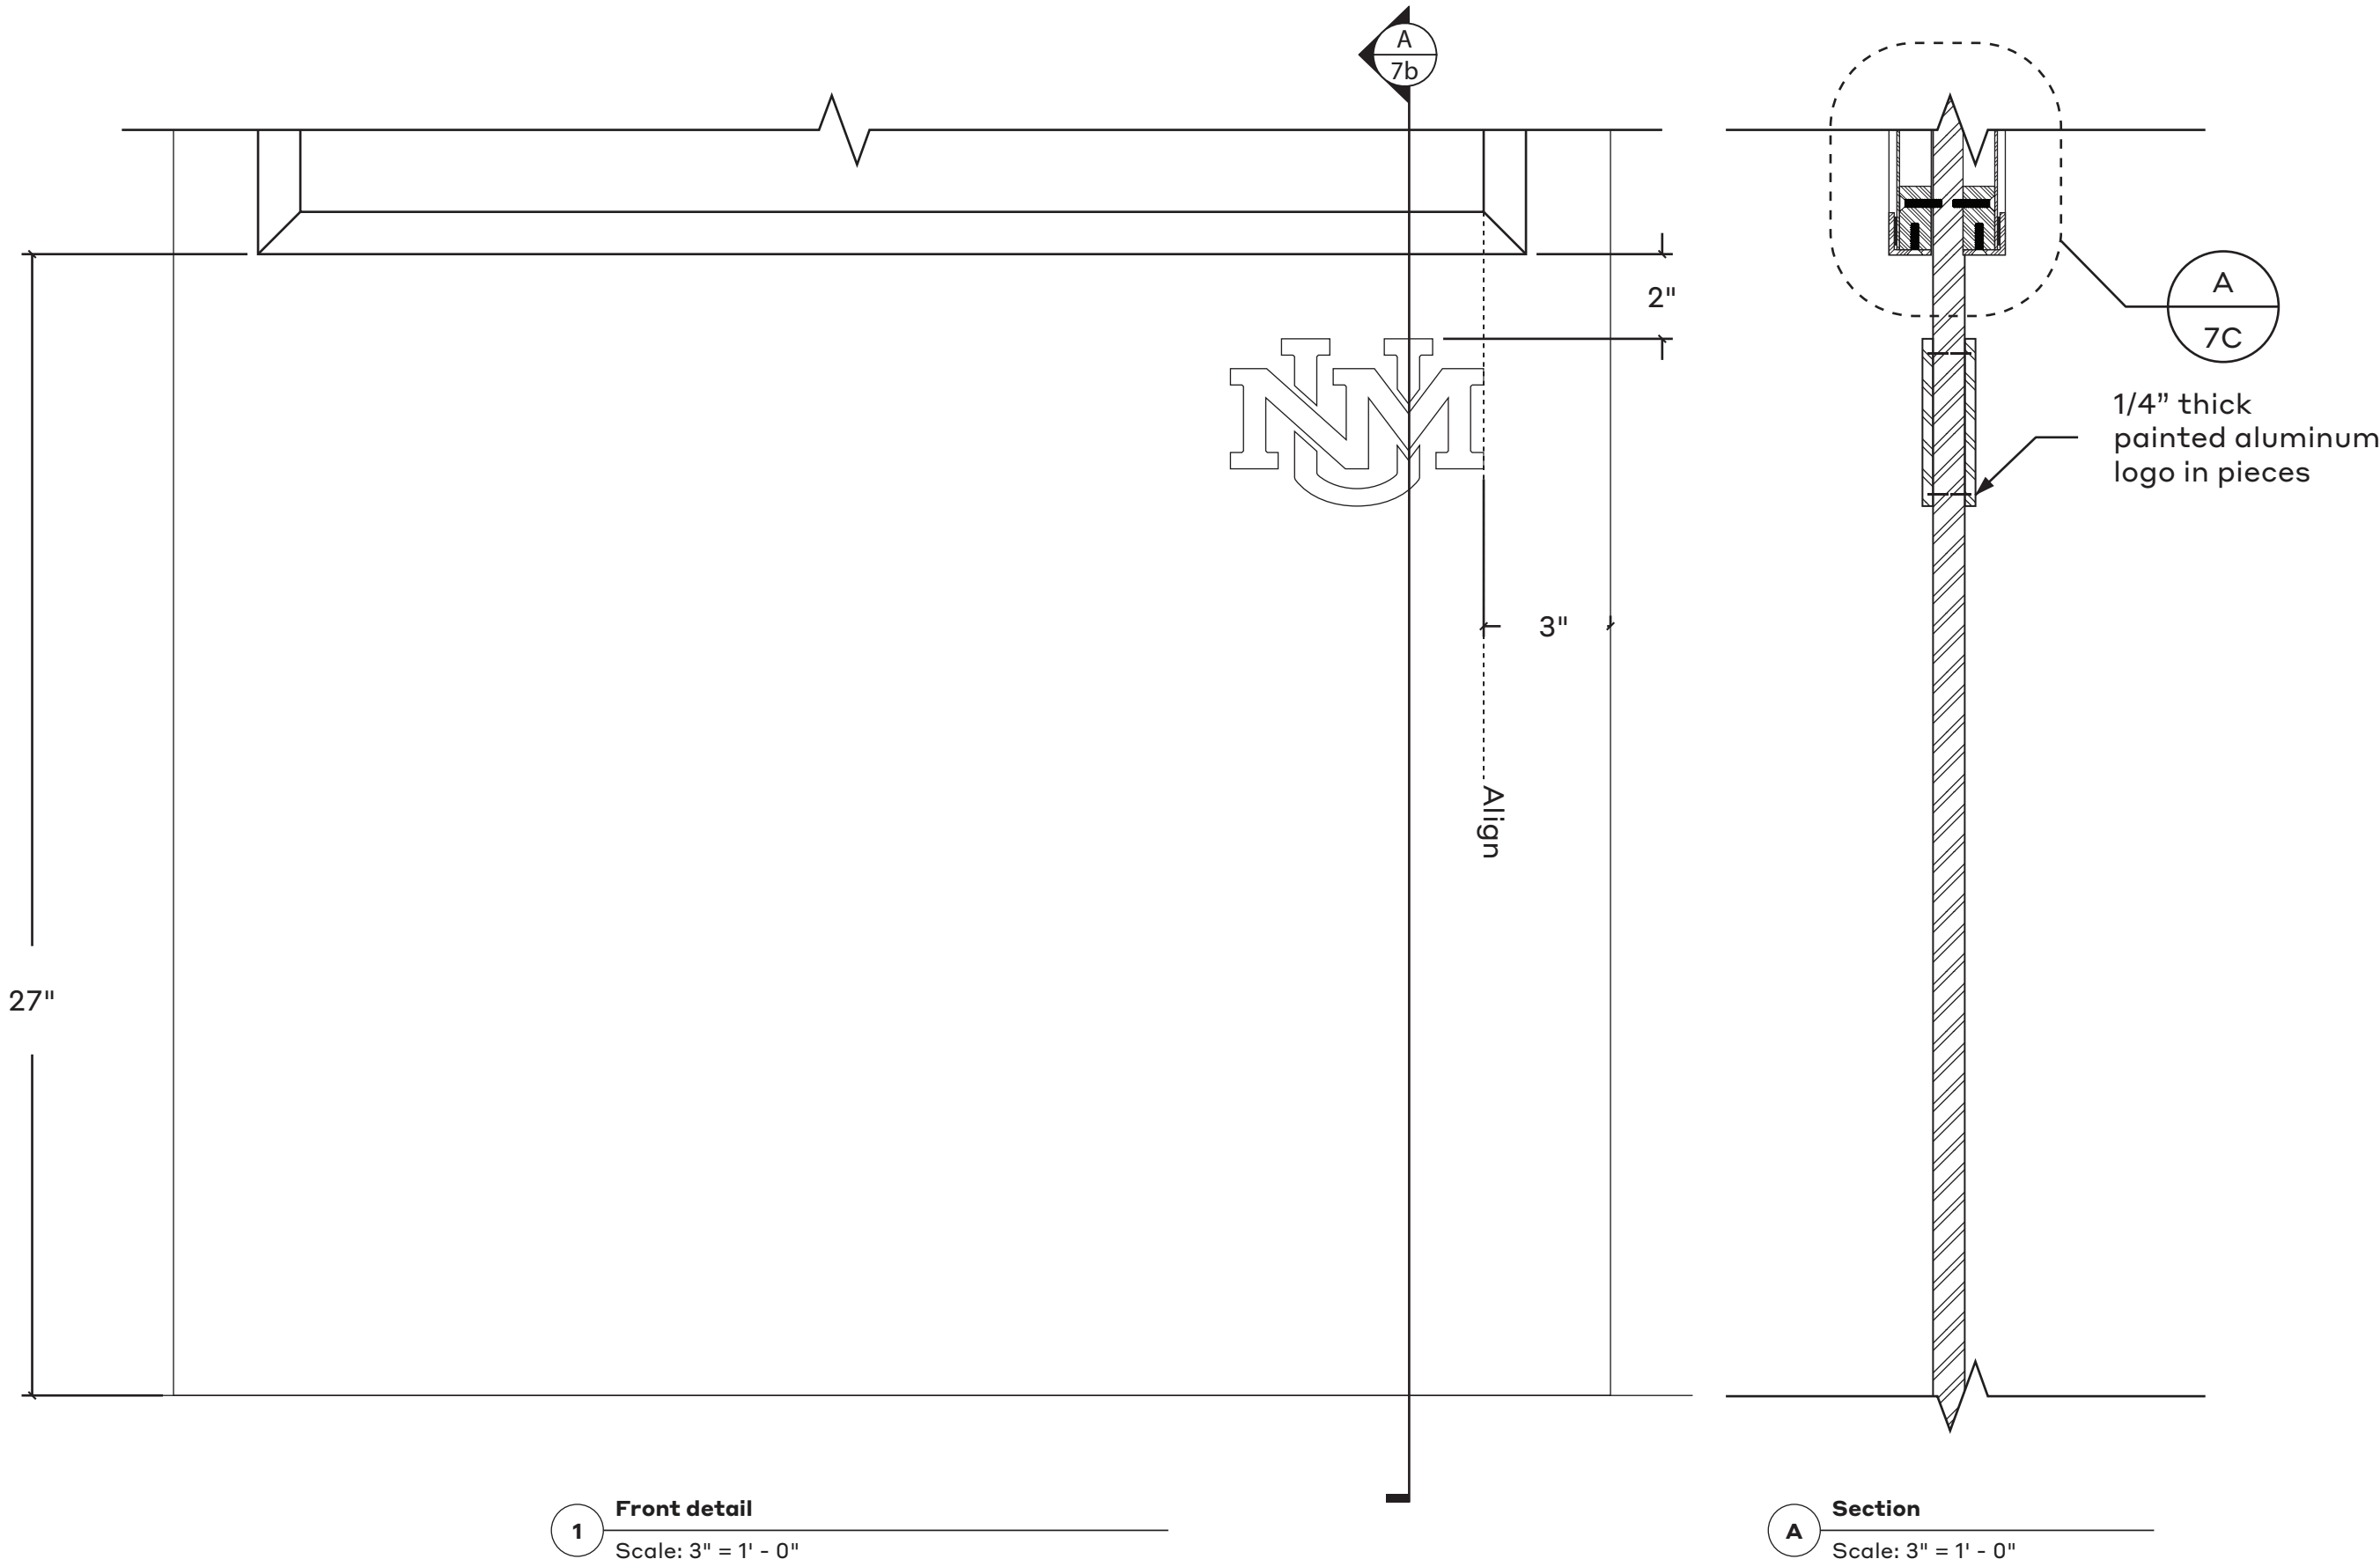

1 Front detail
Scale: 3" = 1' - 0"

A Section
Scale: 3" = 1' - 0"

Date

8.15.24

Note

These drawings are intended to convey design-intent only. These drawings are not for construction. The sign contractor, not the designer, is responsible for the final detailing, structural engineering, fabrication, and installation of the signs. Contractors shall be responsible for verification of all dimensions and field conditions prior to performing the work, and inform this office of any variations. Written dimensions shall have authority over scaled dimensions.

Project Name

UNM Signage and Wayfinding
Design Intent Documents

Project #

24.05

Drawn By

KW
MU

Sign Type


M

Sheet Title

Map Kiosk

Sheet Number

4C

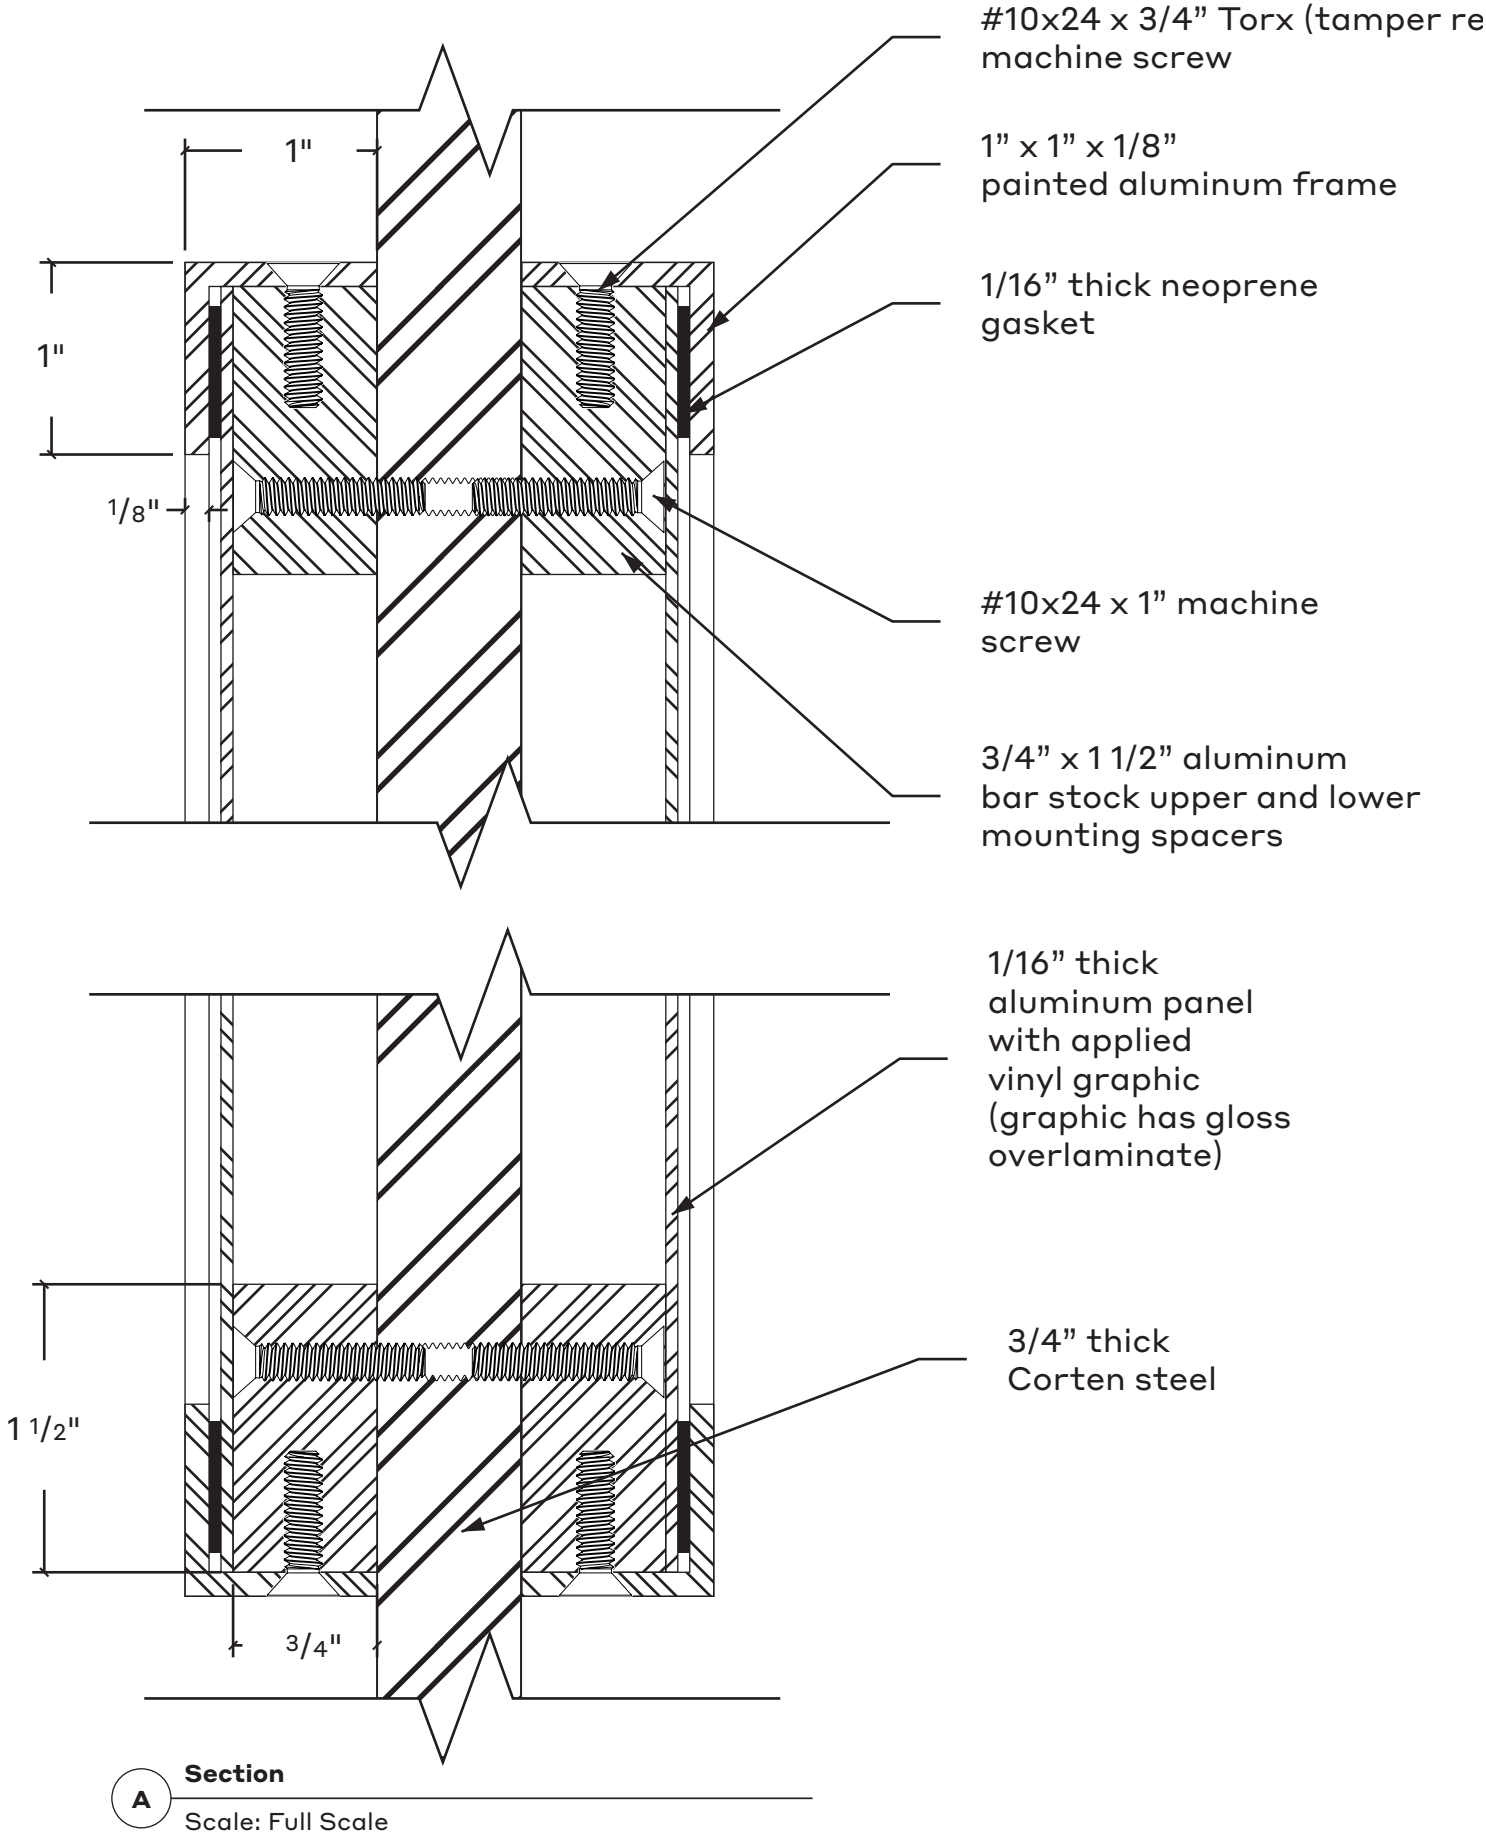

Date

8.15.24

Note

These drawings are intended to convey design-intent only. These drawings are not for construction. The sign contractor, not the designer, is responsible for the final detailing, structural engineering, fabrication, and installation of the signs. Contractors shall be responsible for verification of all dimensions and field conditions prior to performing the work, and inform this office of any variations. Written dimensions shall have authority over scaled dimensions.

Project Name

UNM Signage and Wayfinding
Design Intent Documents

Project #

24.05

Drawn By

KW
MU

Sign Type


M

Sheet Title

Map Kiosk

Sheet Number

4D

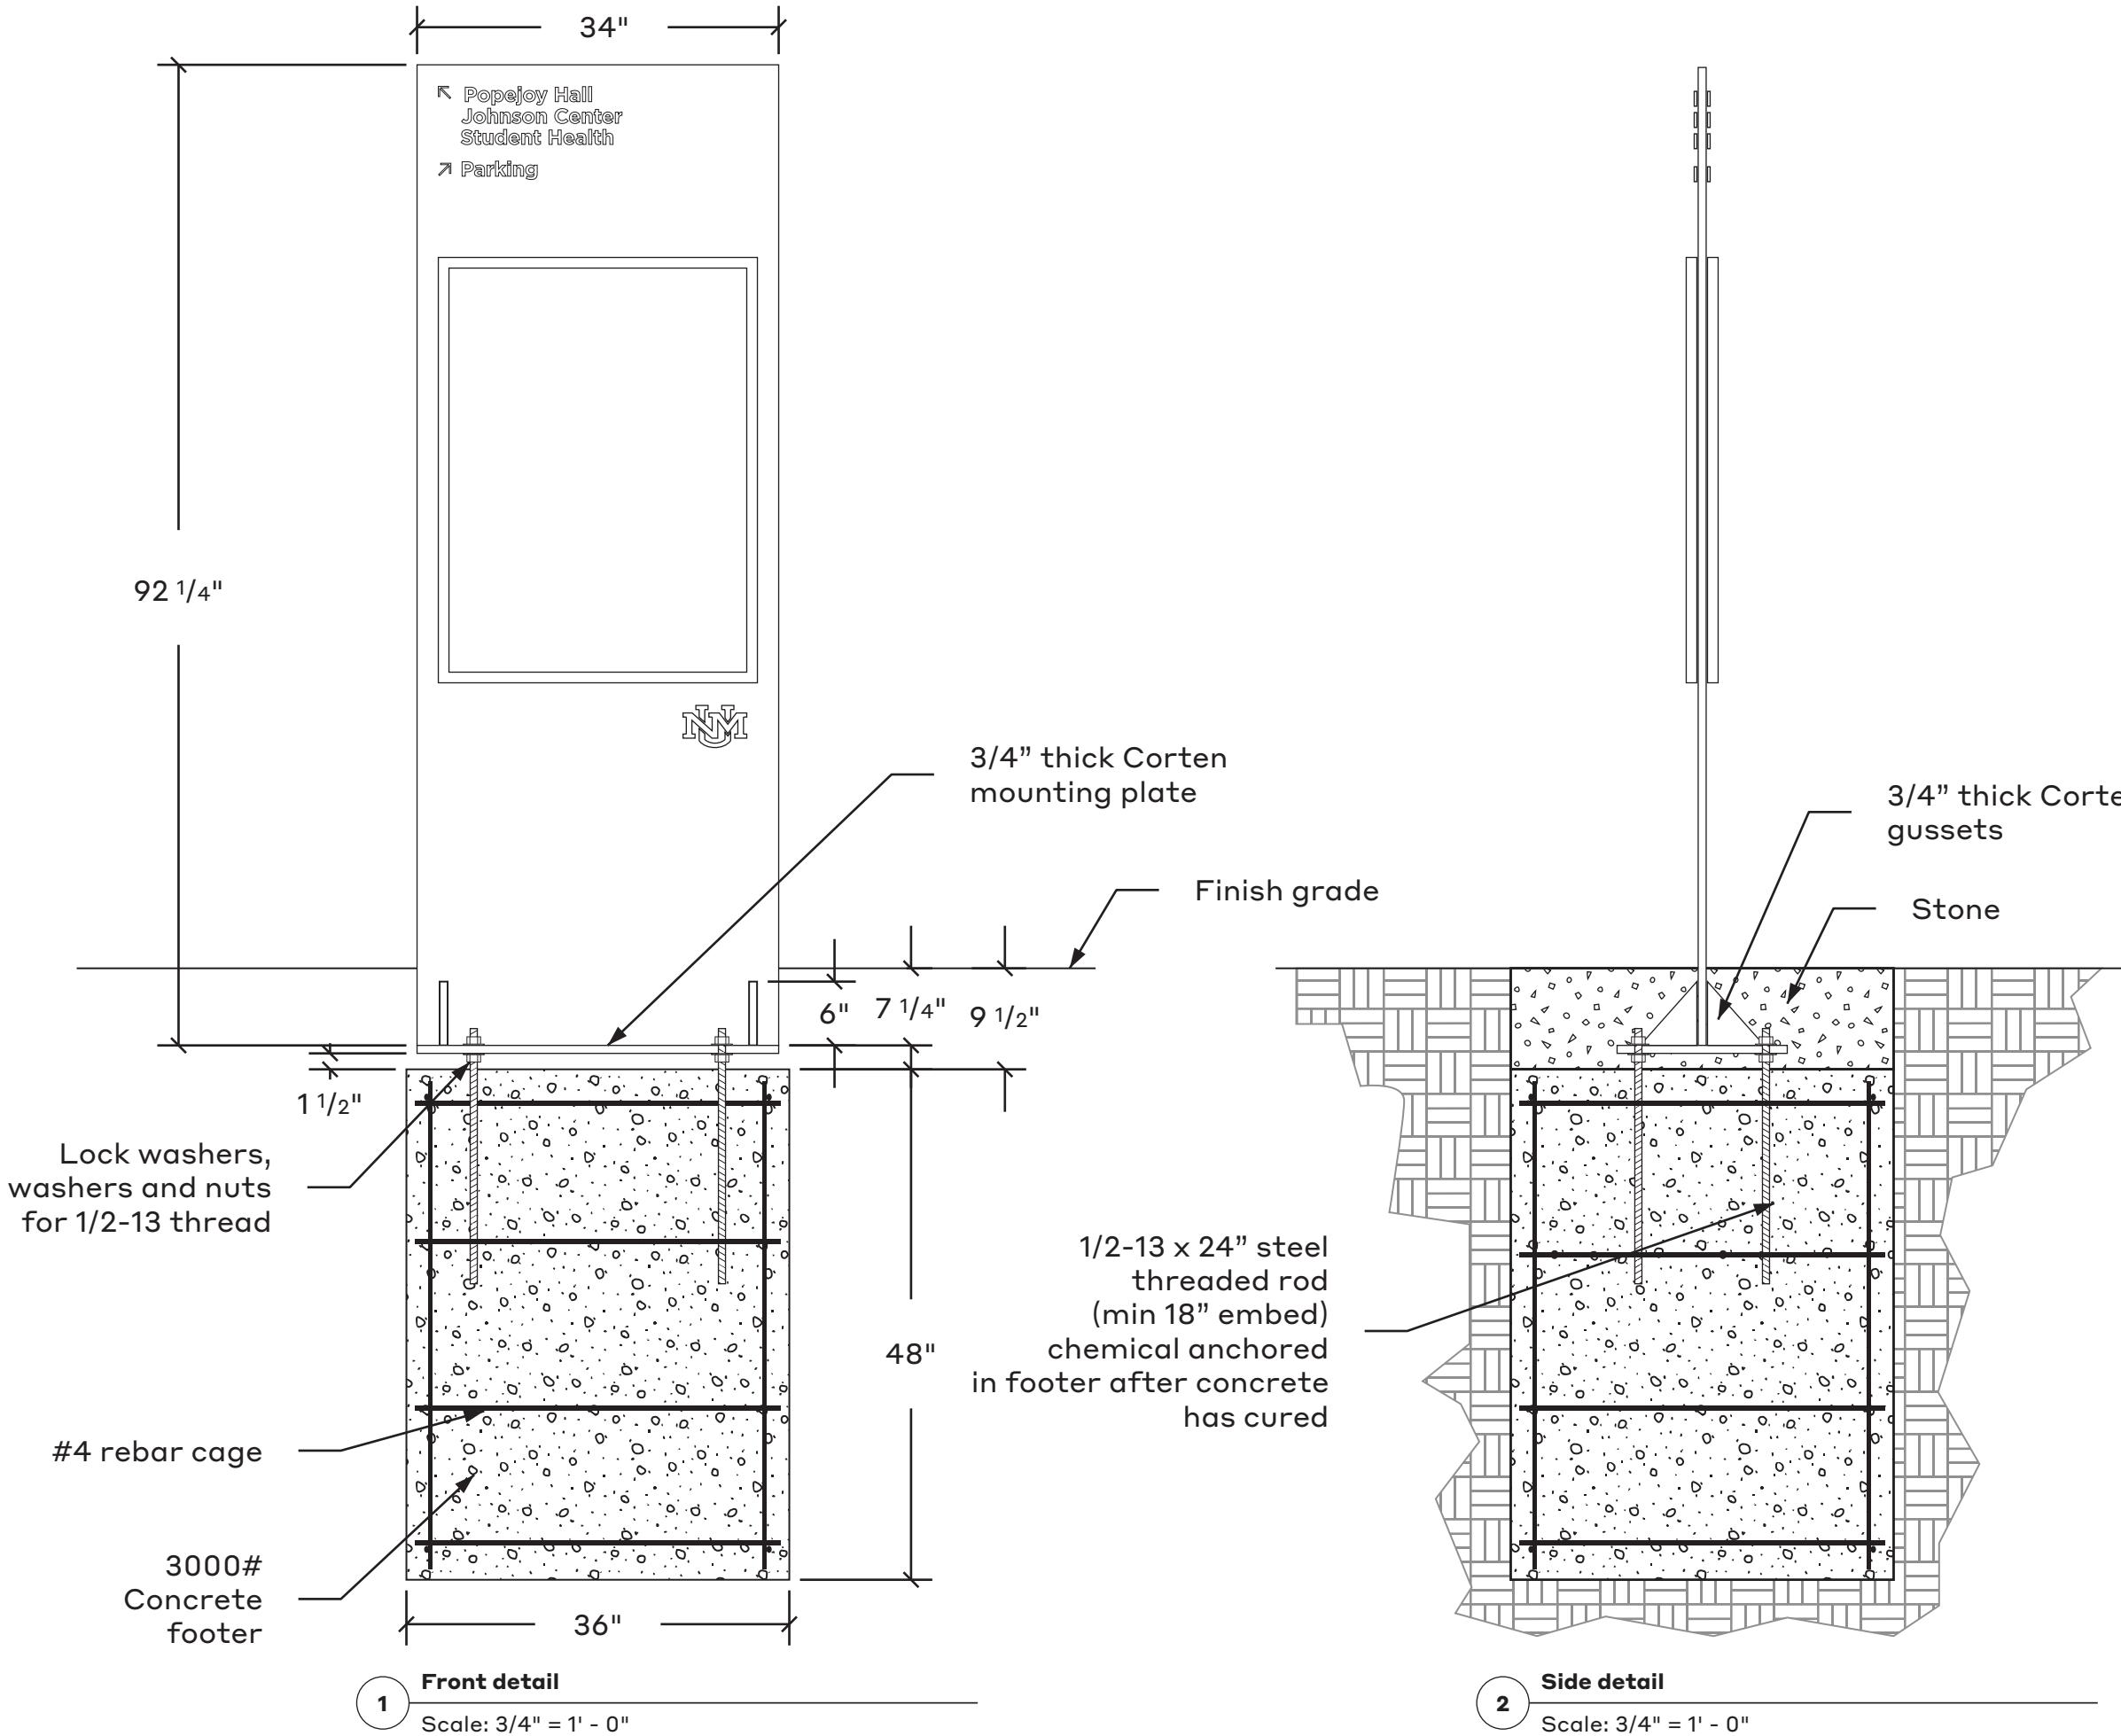

Date

8.15.24

Note

These drawings are intended to convey design-intent only. These drawings are not for construction. The sign contractor, not the designer, is responsible for the final detailing, structural engineering, fabrication, and installation of the signs. Contractors shall be responsible for verification of all dimensions and field conditions prior to performing the work, and inform this office of any variations. Written dimensions shall have authority over scaled dimensions.

Project Name

UNM Signage and Wayfinding
Design Intent Documents

Project #

24.05

Drawn By

KW
MU

Sign Type

BID

Sheet Title

Building ID

Sheet Number

5




Top View

3

Scale: 1" = 1' - 0"

ALL CORTEN SURFACES ARE TO BE CLEANED
WITH A DEGREASER AND BEAD BLASTED EVENLY
AFTER FABRICATION AND TREATED TO START THE
RUSTING PROCESS


SAMPLES ARE REQUIRED PRIOR TO FABRICATION

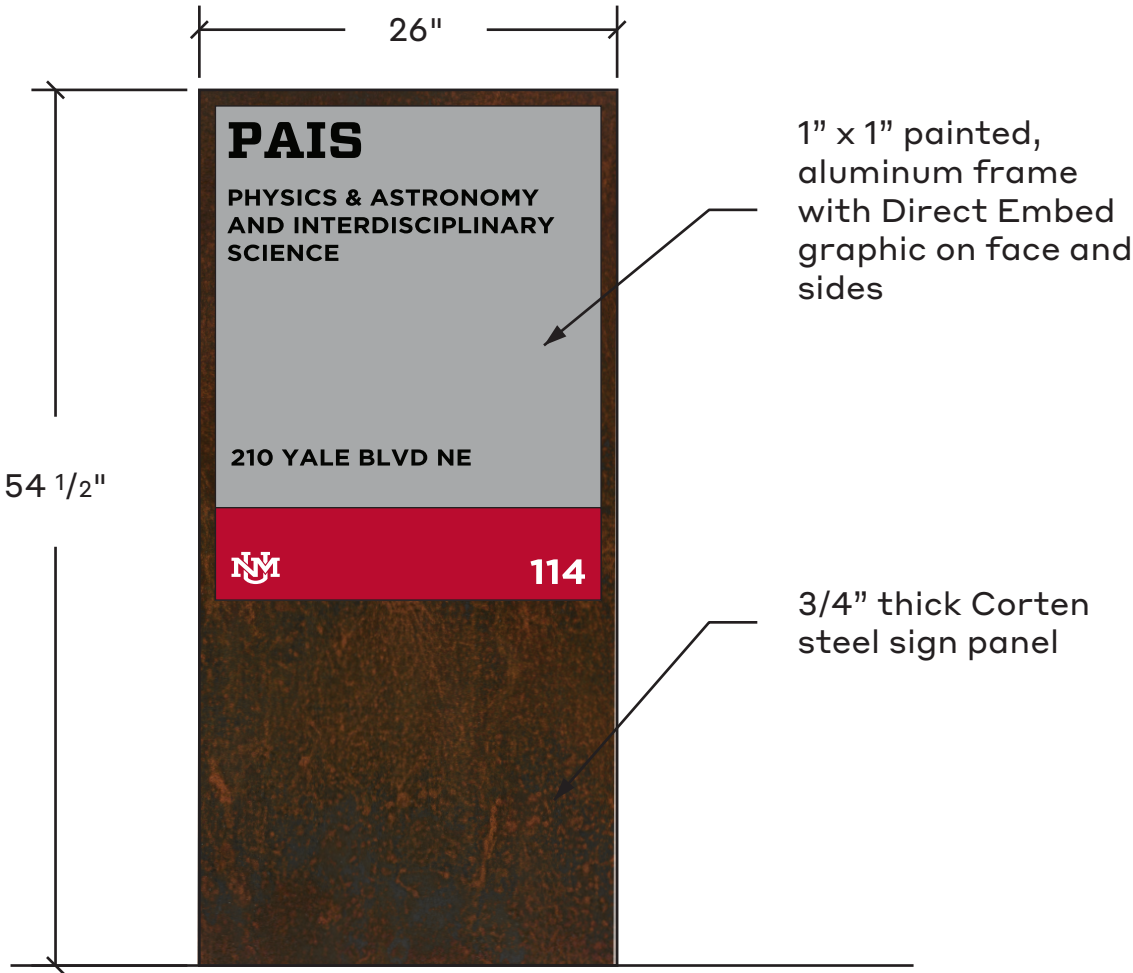

Front Elevation

1

Scale: 1" = 1' - 0"

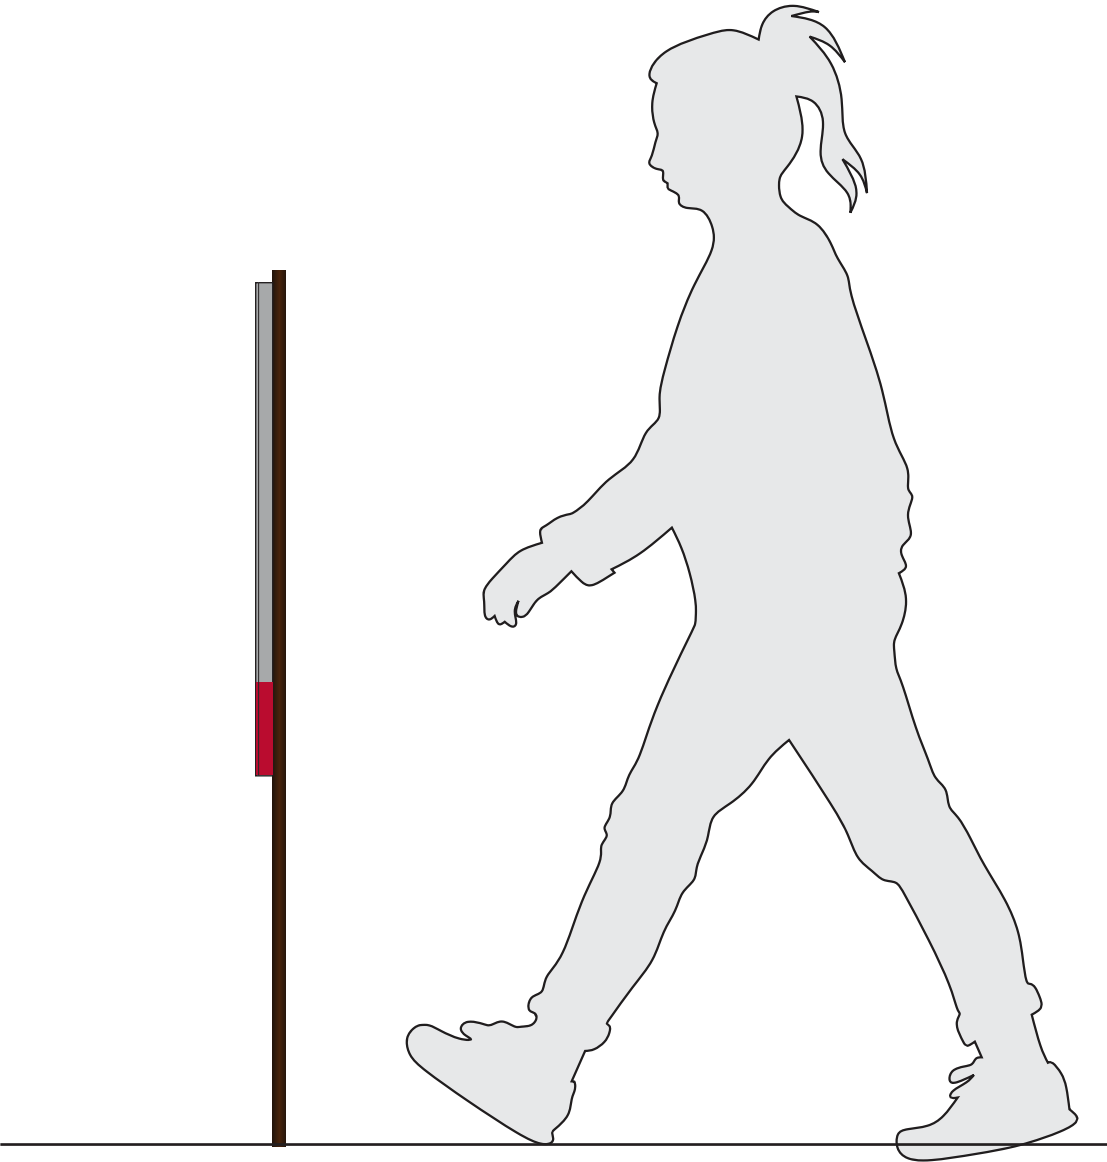

Side Elevation

2

Scale: 1" = 1' - 0"

Date

8.15.24

Note

These drawings are intended to convey design-intent only. These drawings are not for construction. The sign contractor, not the designer, is responsible for the final detailing, structural engineering, fabrication, and installation of the signs. Contractors shall be responsible for verification of all dimensions and field conditions prior to performing the work, and inform this office of any variations. Written dimensions shall have authority over scaled dimensions.

Project Name

UNM Signage and Wayfinding
Design Intent Documents

Project #

24.05

Drawn By

KW
MU

Sign Type


BID

Sheet Title


Building ID

Sheet Number

5A

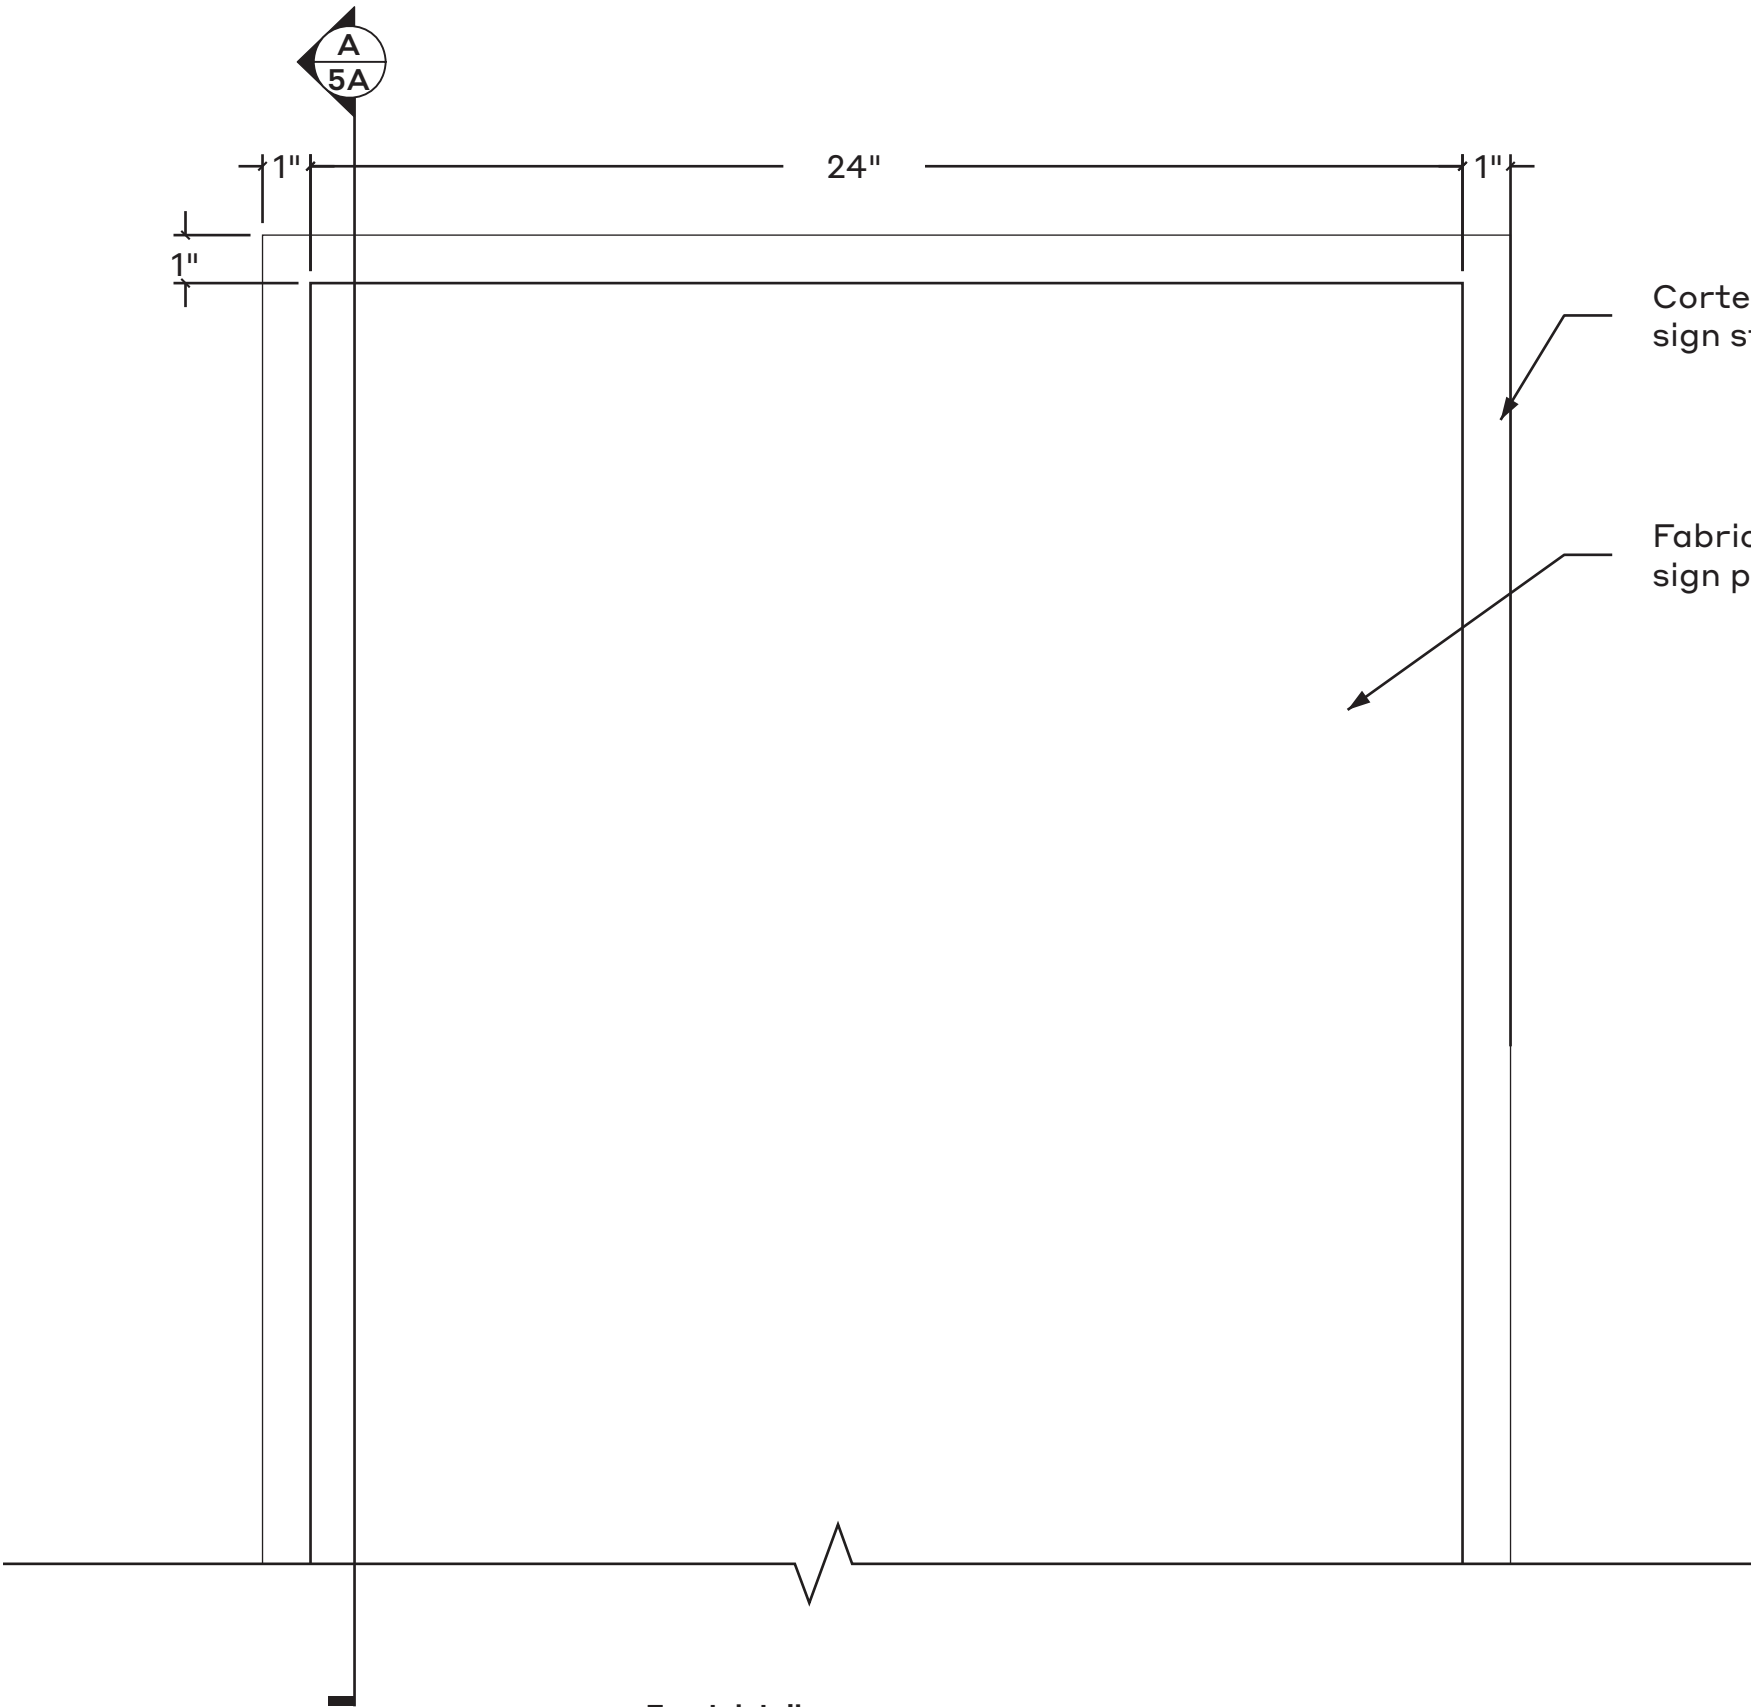

1 Front detail
Scale: 3" = 1' - 0"

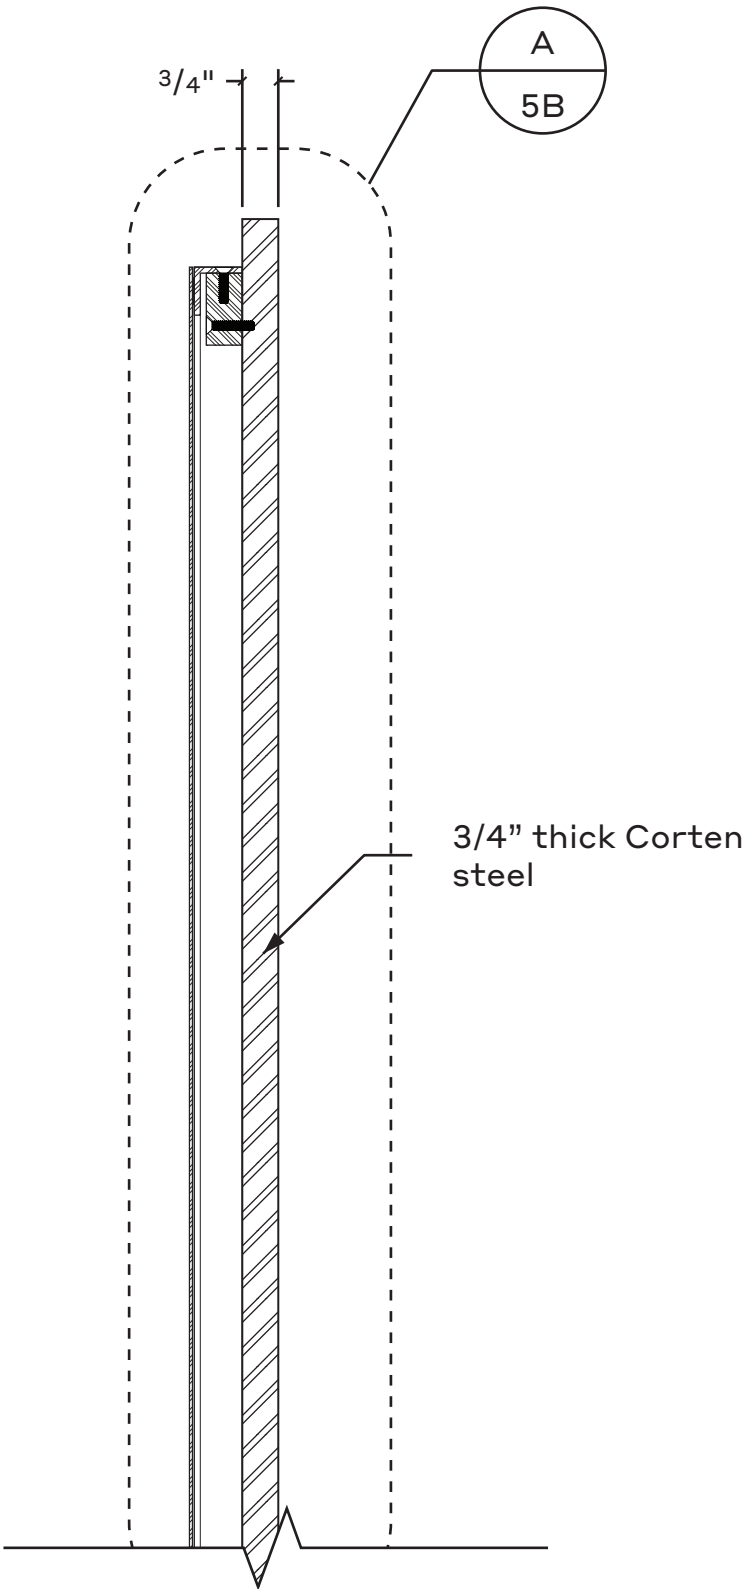

A Section
Scale: 3" = 1' - 0"

Date

8.15.24

Note

These drawings are intended to convey design-intent only. These drawings are not for construction. The sign contractor, not the designer, is responsible for the final detailing, structural engineering, fabrication, and installation of the signs. Contractors shall be responsible for verification of all dimensions and field conditions prior to performing the work, and inform this office of any variations. Written dimensions shall have authority over scaled dimensions.

Project Name

UNM Signage and Wayfinding
Design Intent Documents

Project #

24.05

Drawn By

KW
MU

Sign Type



BID

Sheet Title

Building ID

Sheet Number

5B

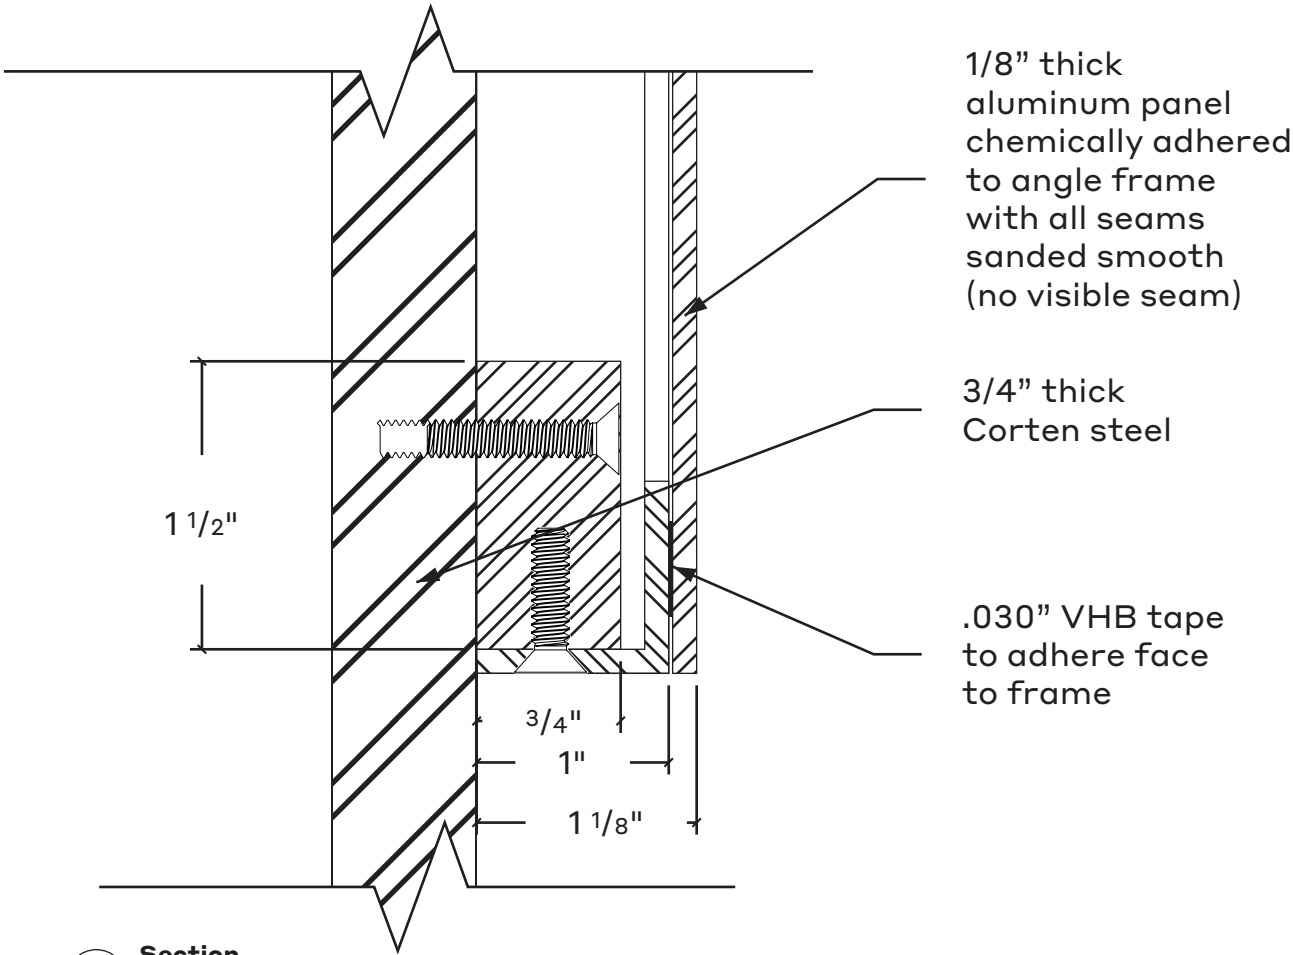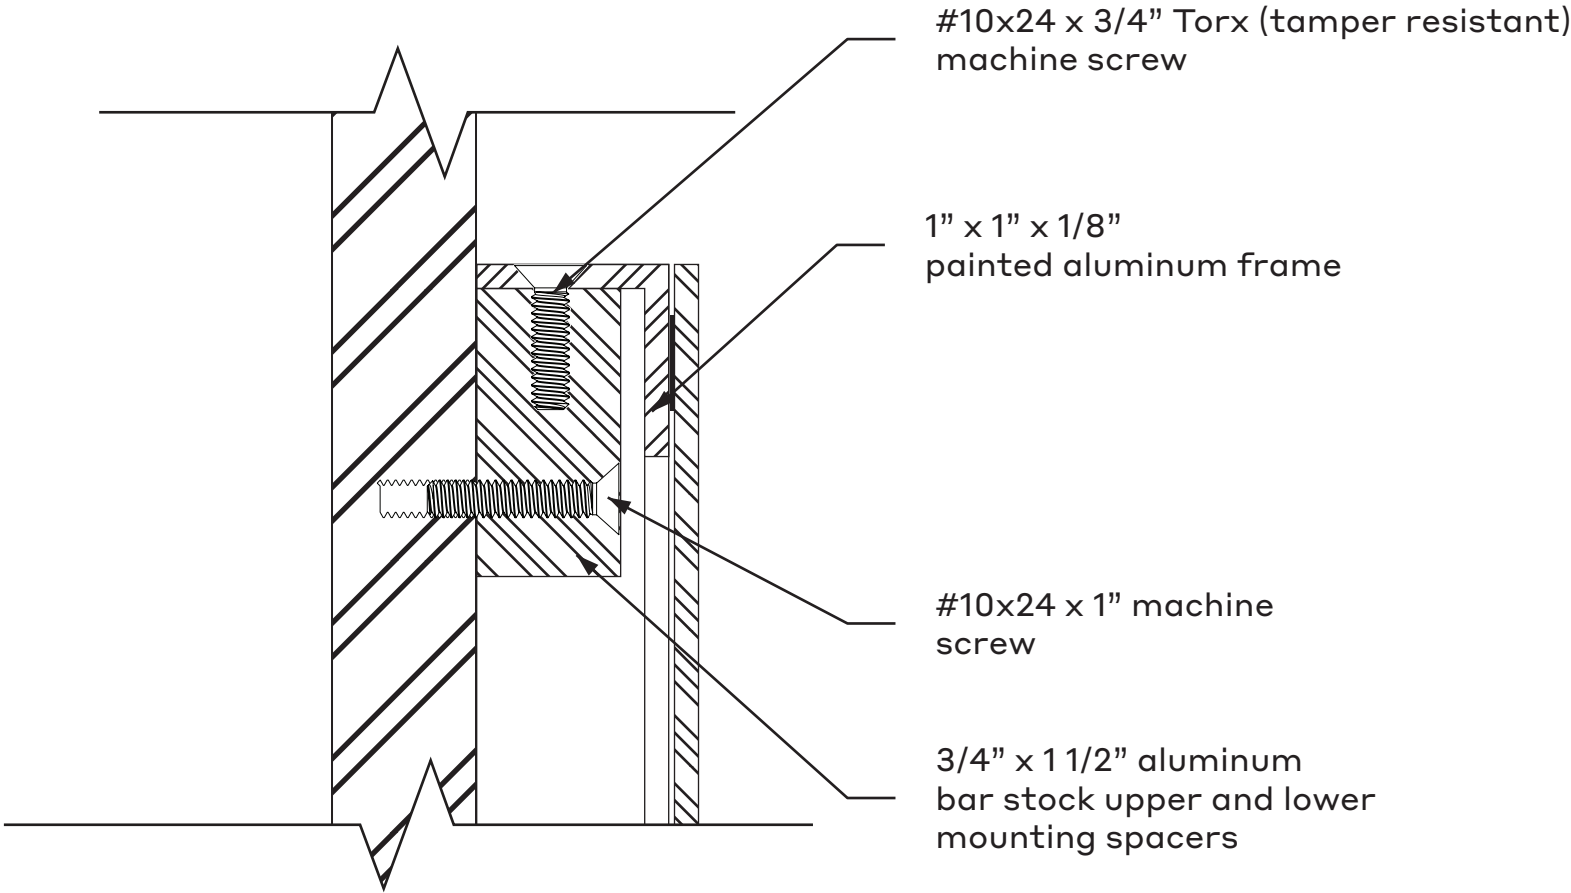

A

Section

Scale: Full Scale

Date

8.15.24

Note

These drawings are intended to convey design-intent only. These drawings are not for construction. The sign contractor, not the designer, is responsible for the final detailing, structural engineering, fabrication, and installation of the signs. Contractors shall be responsible for verification of all dimensions and field conditions prior to performing the work, and inform this office of any variations. Written dimensions shall have authority over scaled dimensions.

Project Name

UNM Signage and Wayfinding
Design Intent Documents

Project #

24.05

Drawn By

KW
MU

Sign Type


BID

Sheet Title

Building ID

Sheet Number

5C

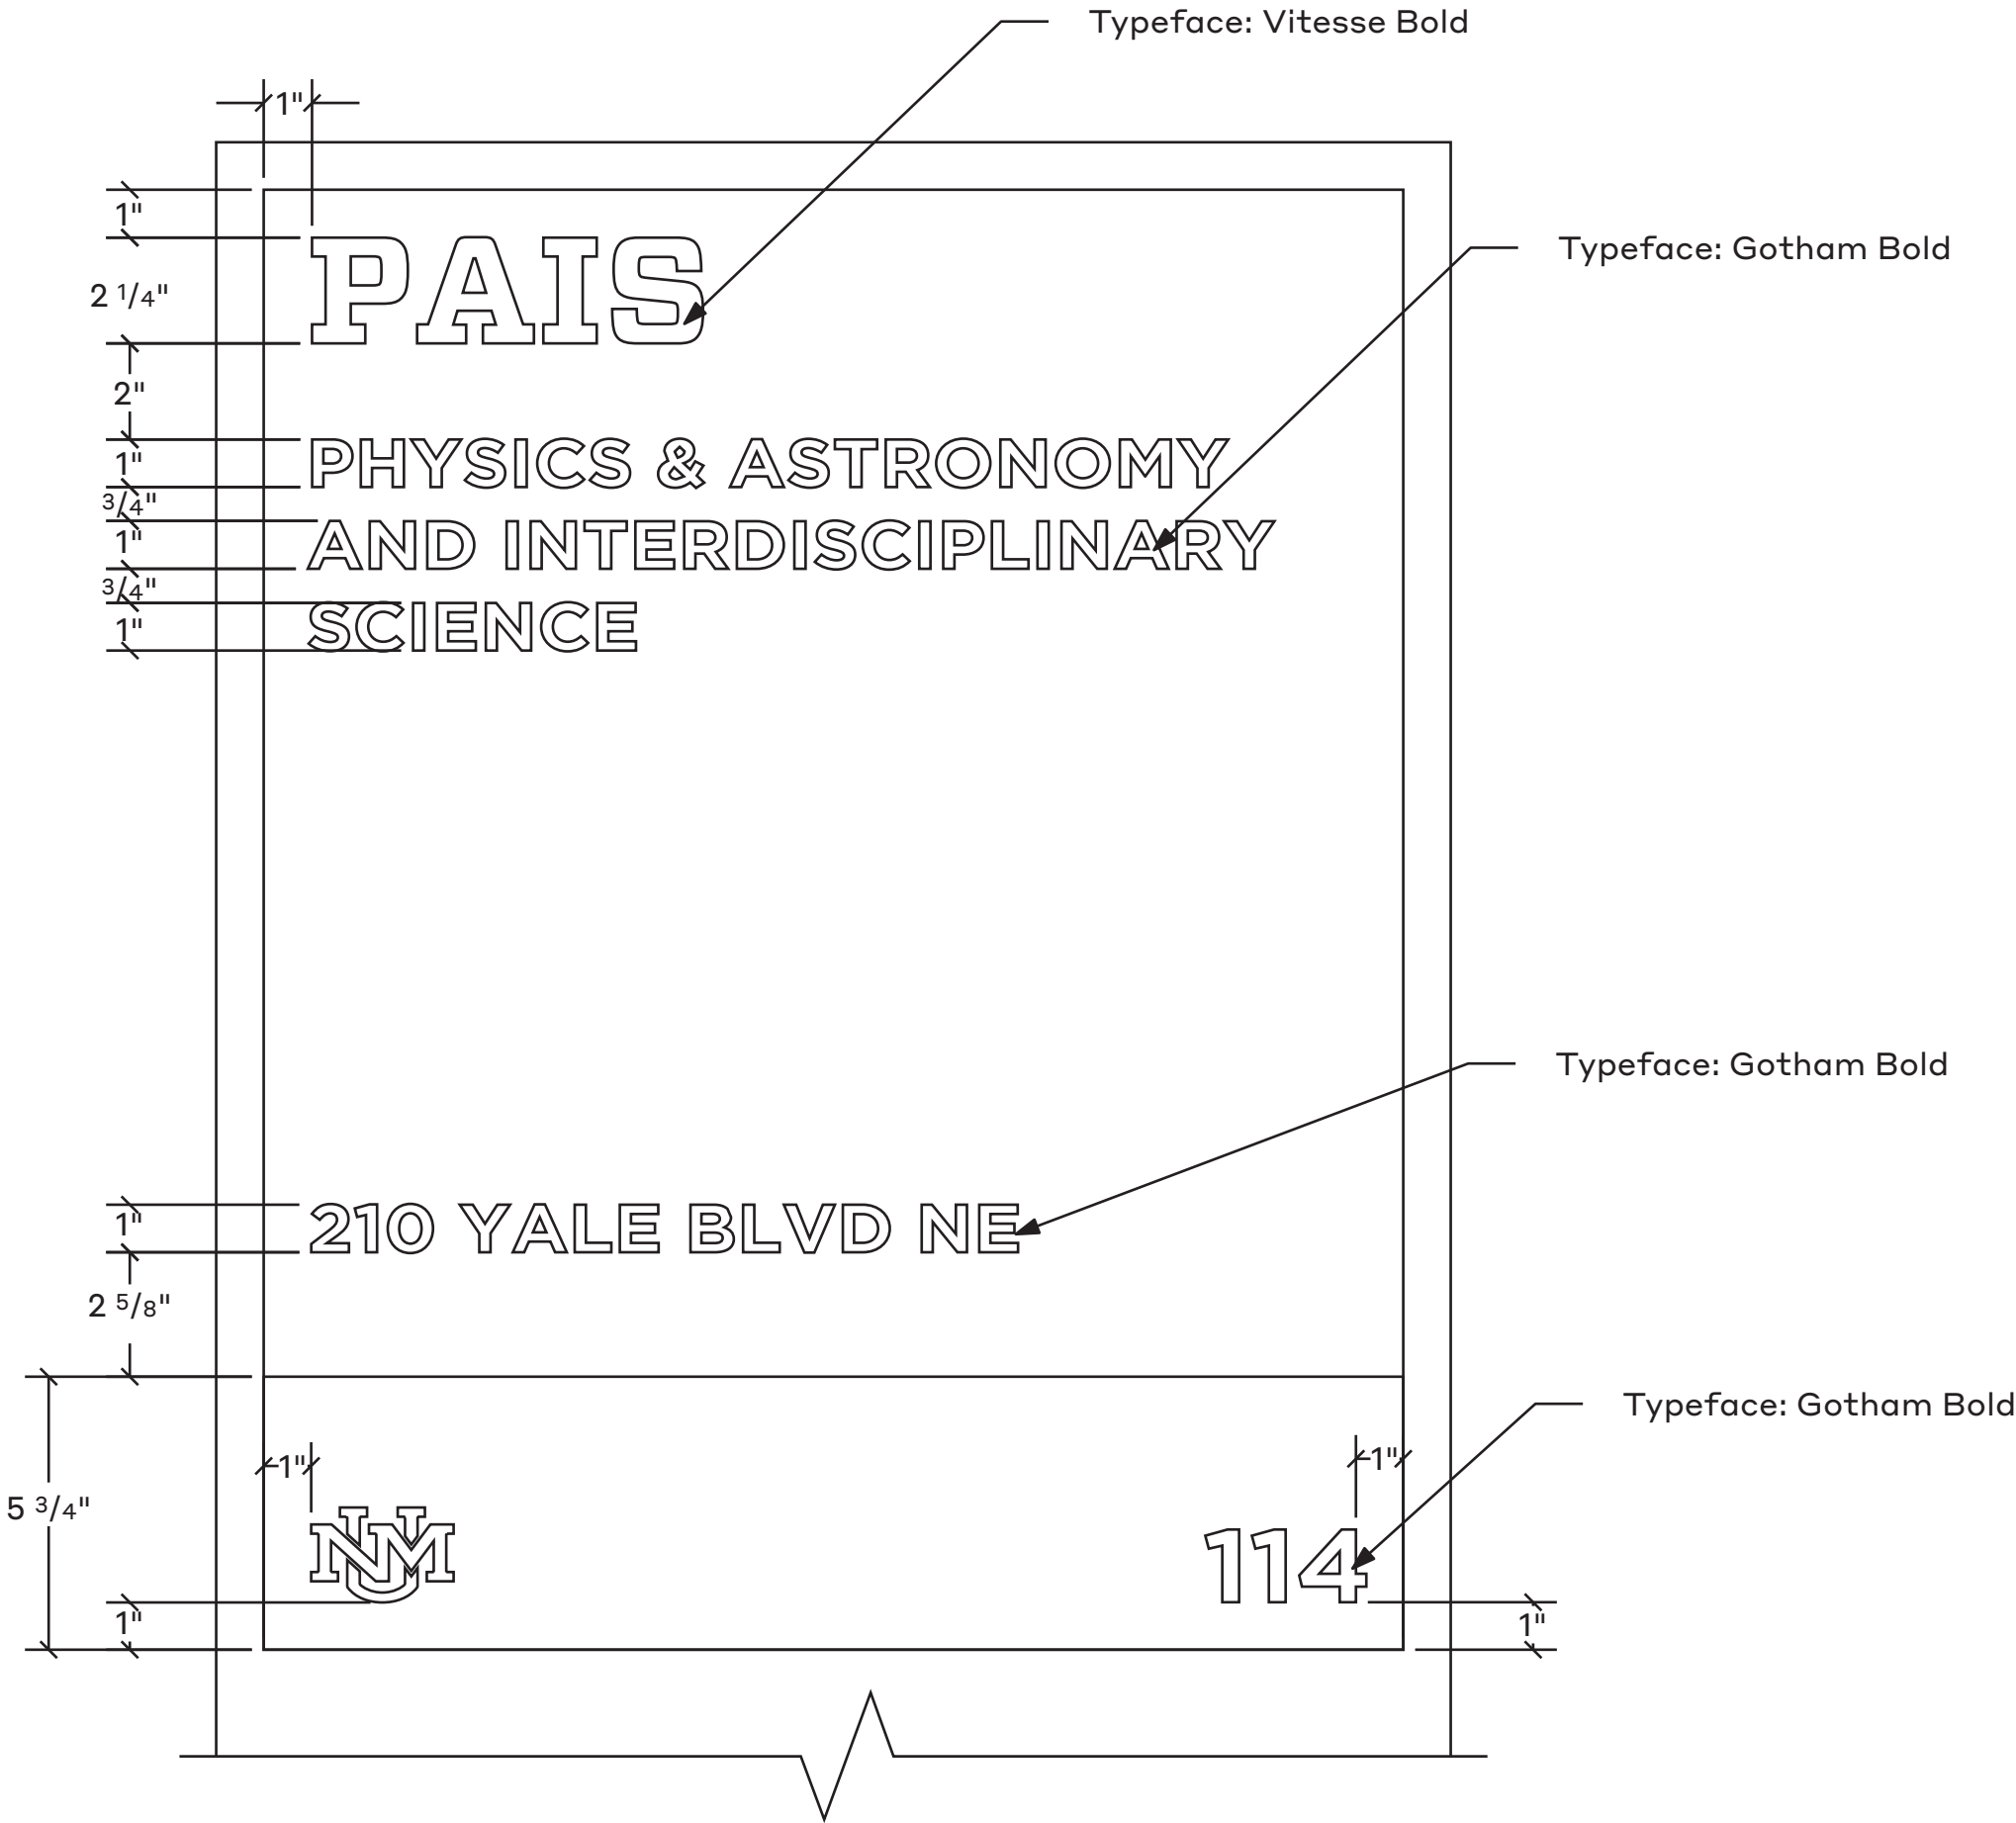

1 Front Detail
Scale: 3" = 1' - 0"

Date

8.15.24

Note

These drawings are intended to convey design-intent only. These drawings are not for construction. The sign contractor, not the designer, is responsible for the final detailing, structural engineering, fabrication, and installation of the signs. Contractors shall be responsible for verification of all dimensions and field conditions prior to performing the work, and inform this office of any variations. Written dimensions shall have authority over scaled dimensions.

Project Name

UNM Signage and Wayfinding
Design Intent Documents

Project #

24.05

Drawn By

KW
MU

Sign Type


BID

Sheet Title


Building ID

Sheet Number


5D

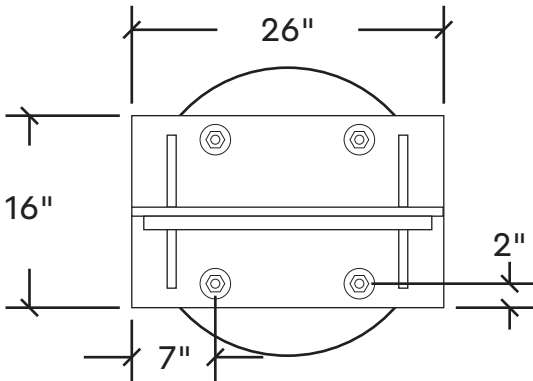

3 Front detail
Scale: 3/4" = 1' - 0"

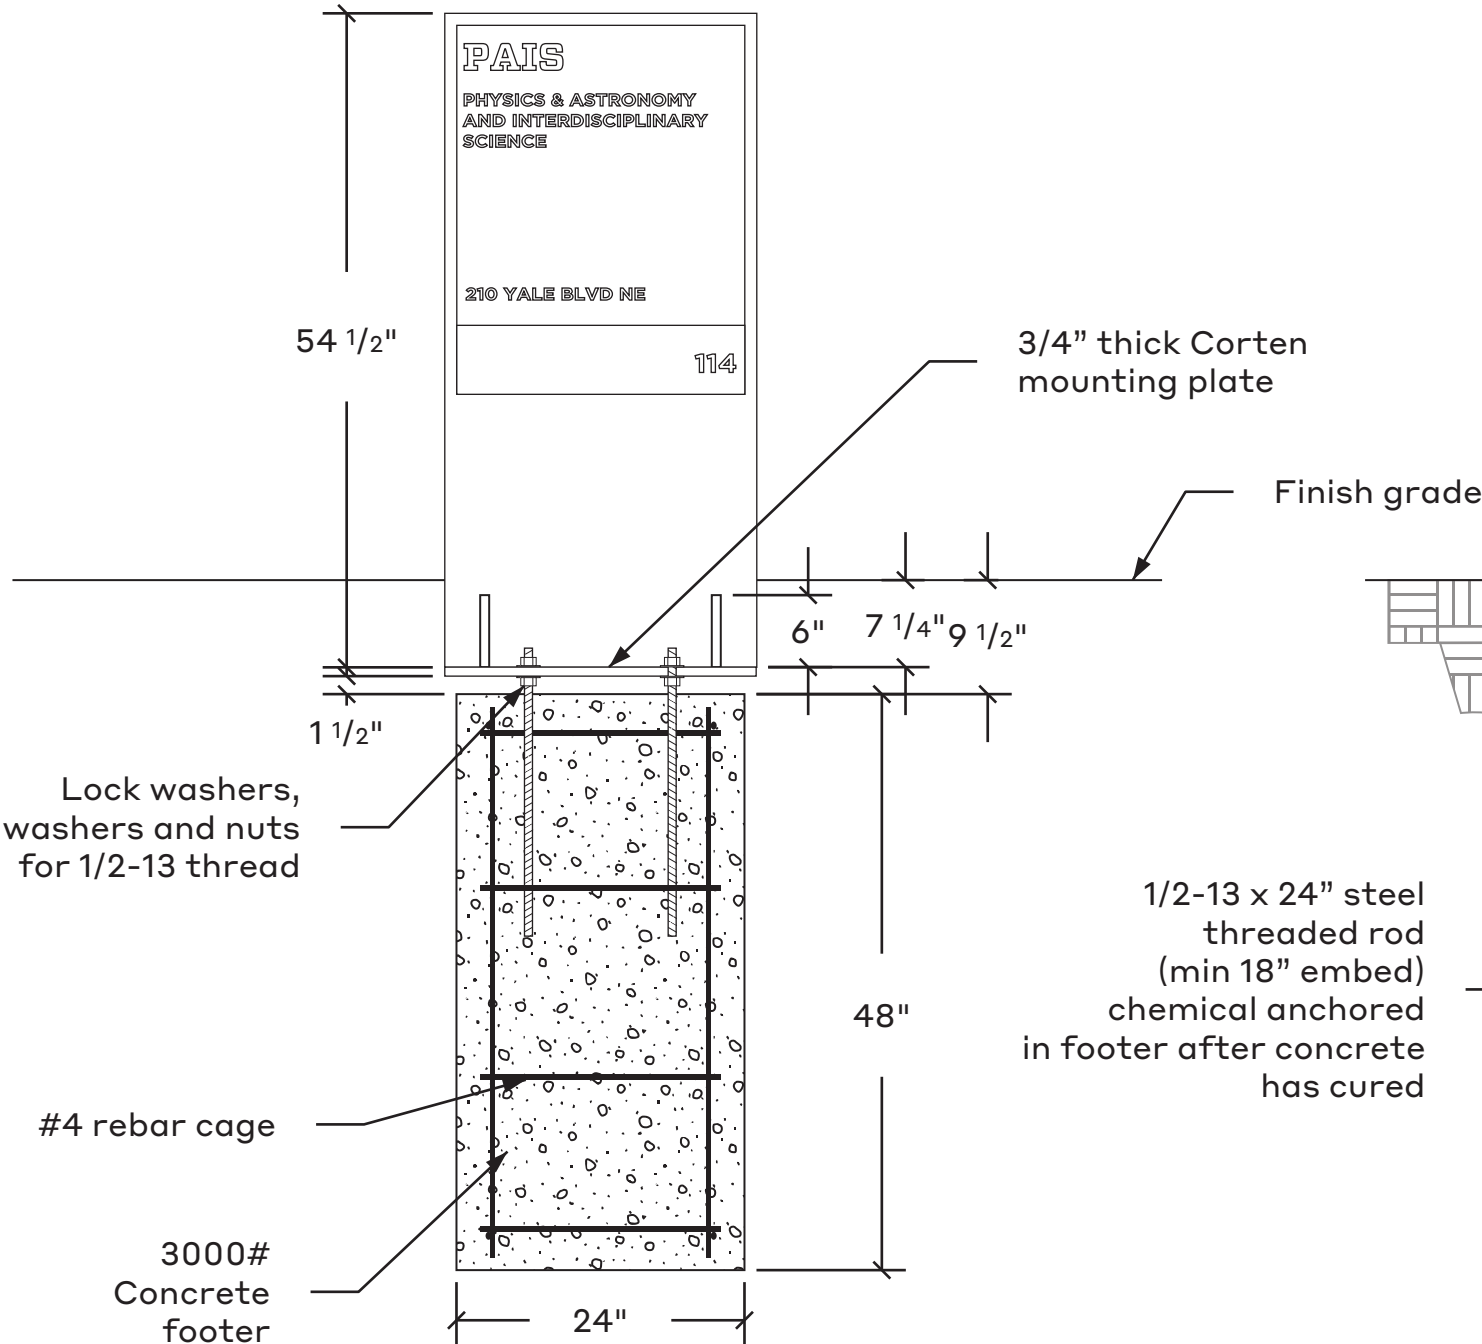

1 Front detail
Scale: 3/4" = 1' - 0"

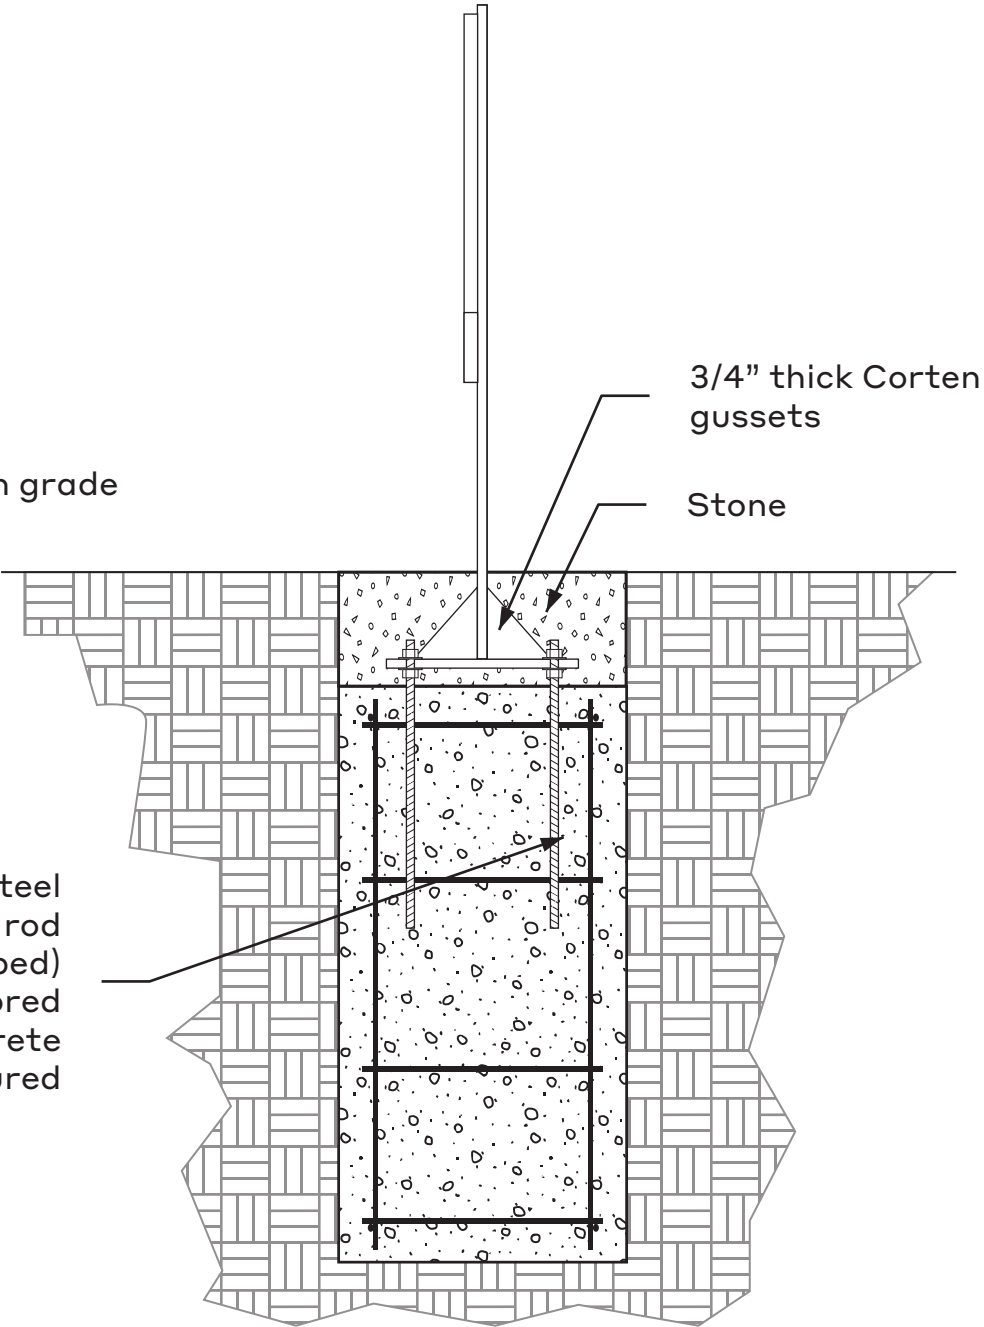

2 Side detail
Scale: 3/4" = 1' - 0"

Date

8.15.24

Note

These drawings are intended to convey design-intent only. These drawings are not for construction. The sign contractor, not the designer, is responsible for the final detailing, structural engineering, fabrication, and installation of the signs. Contractors shall be responsible for verification of all dimensions and field conditions prior to performing the work, and inform this office of any variations. Written dimensions shall have authority over scaled dimensions.

Project Name

UNM Signage and Wayfinding
Design Intent Documents

Project #

24.05

Drawn By

KW
MU

Sign Type

BD

Sheet Title

Building
Directory


Sheet Number

6

LOCATIONS TO BE DETERMINED ON SITE WITH
LOCAL ARCHITECT OR DESIGNERS
THIS DOCUMENT IS INTENDED TO DEFINE
THE TEXT CONSTRUCTION STANDARD ONLY

Sign type
Building Lettering

UNM
STUDENT UNION
BUILDING

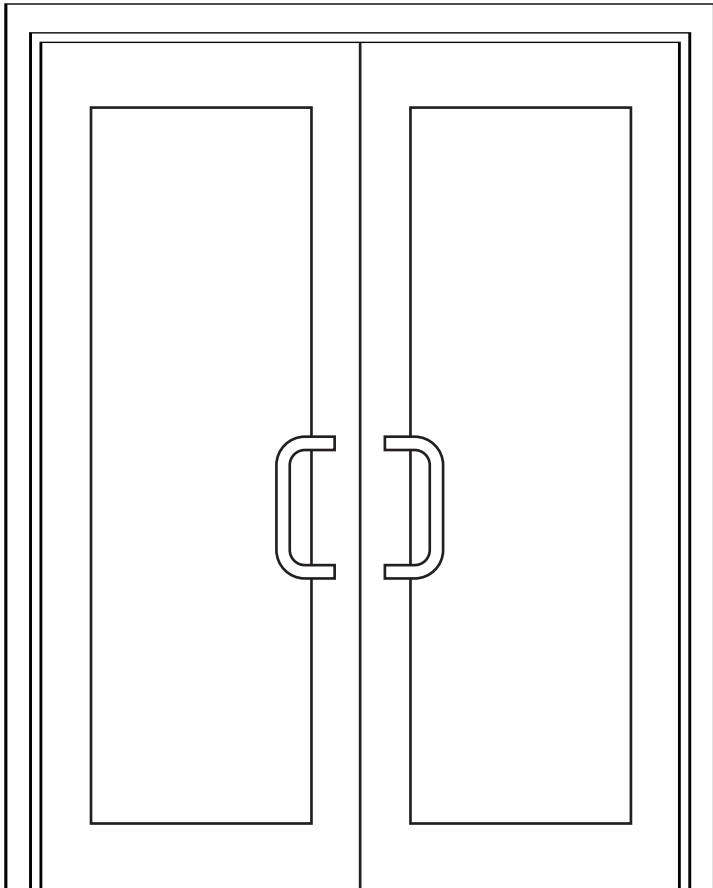

1 Building Lettering
Scale: 1/2" = 1' - 0"

Date

8.15.24

Note

These drawings are intended to convey design-intent only. These drawings are not for construction. The sign contractor, not the designer, is responsible for the final detailing, structural engineering, fabrication, and installation of the signs. Contractors shall be responsible for verification of all dimensions and field conditions prior to performing the work, and inform this office of any variations. Written dimensions shall have authority over scaled dimensions.

Project Name

UNM Signage and Wayfinding
Design Intent Documents

Project #

24.05

Drawn By

KW
MU

Sign Type


BD

Sheet Title

Building
Directory

Sheet Number

6A

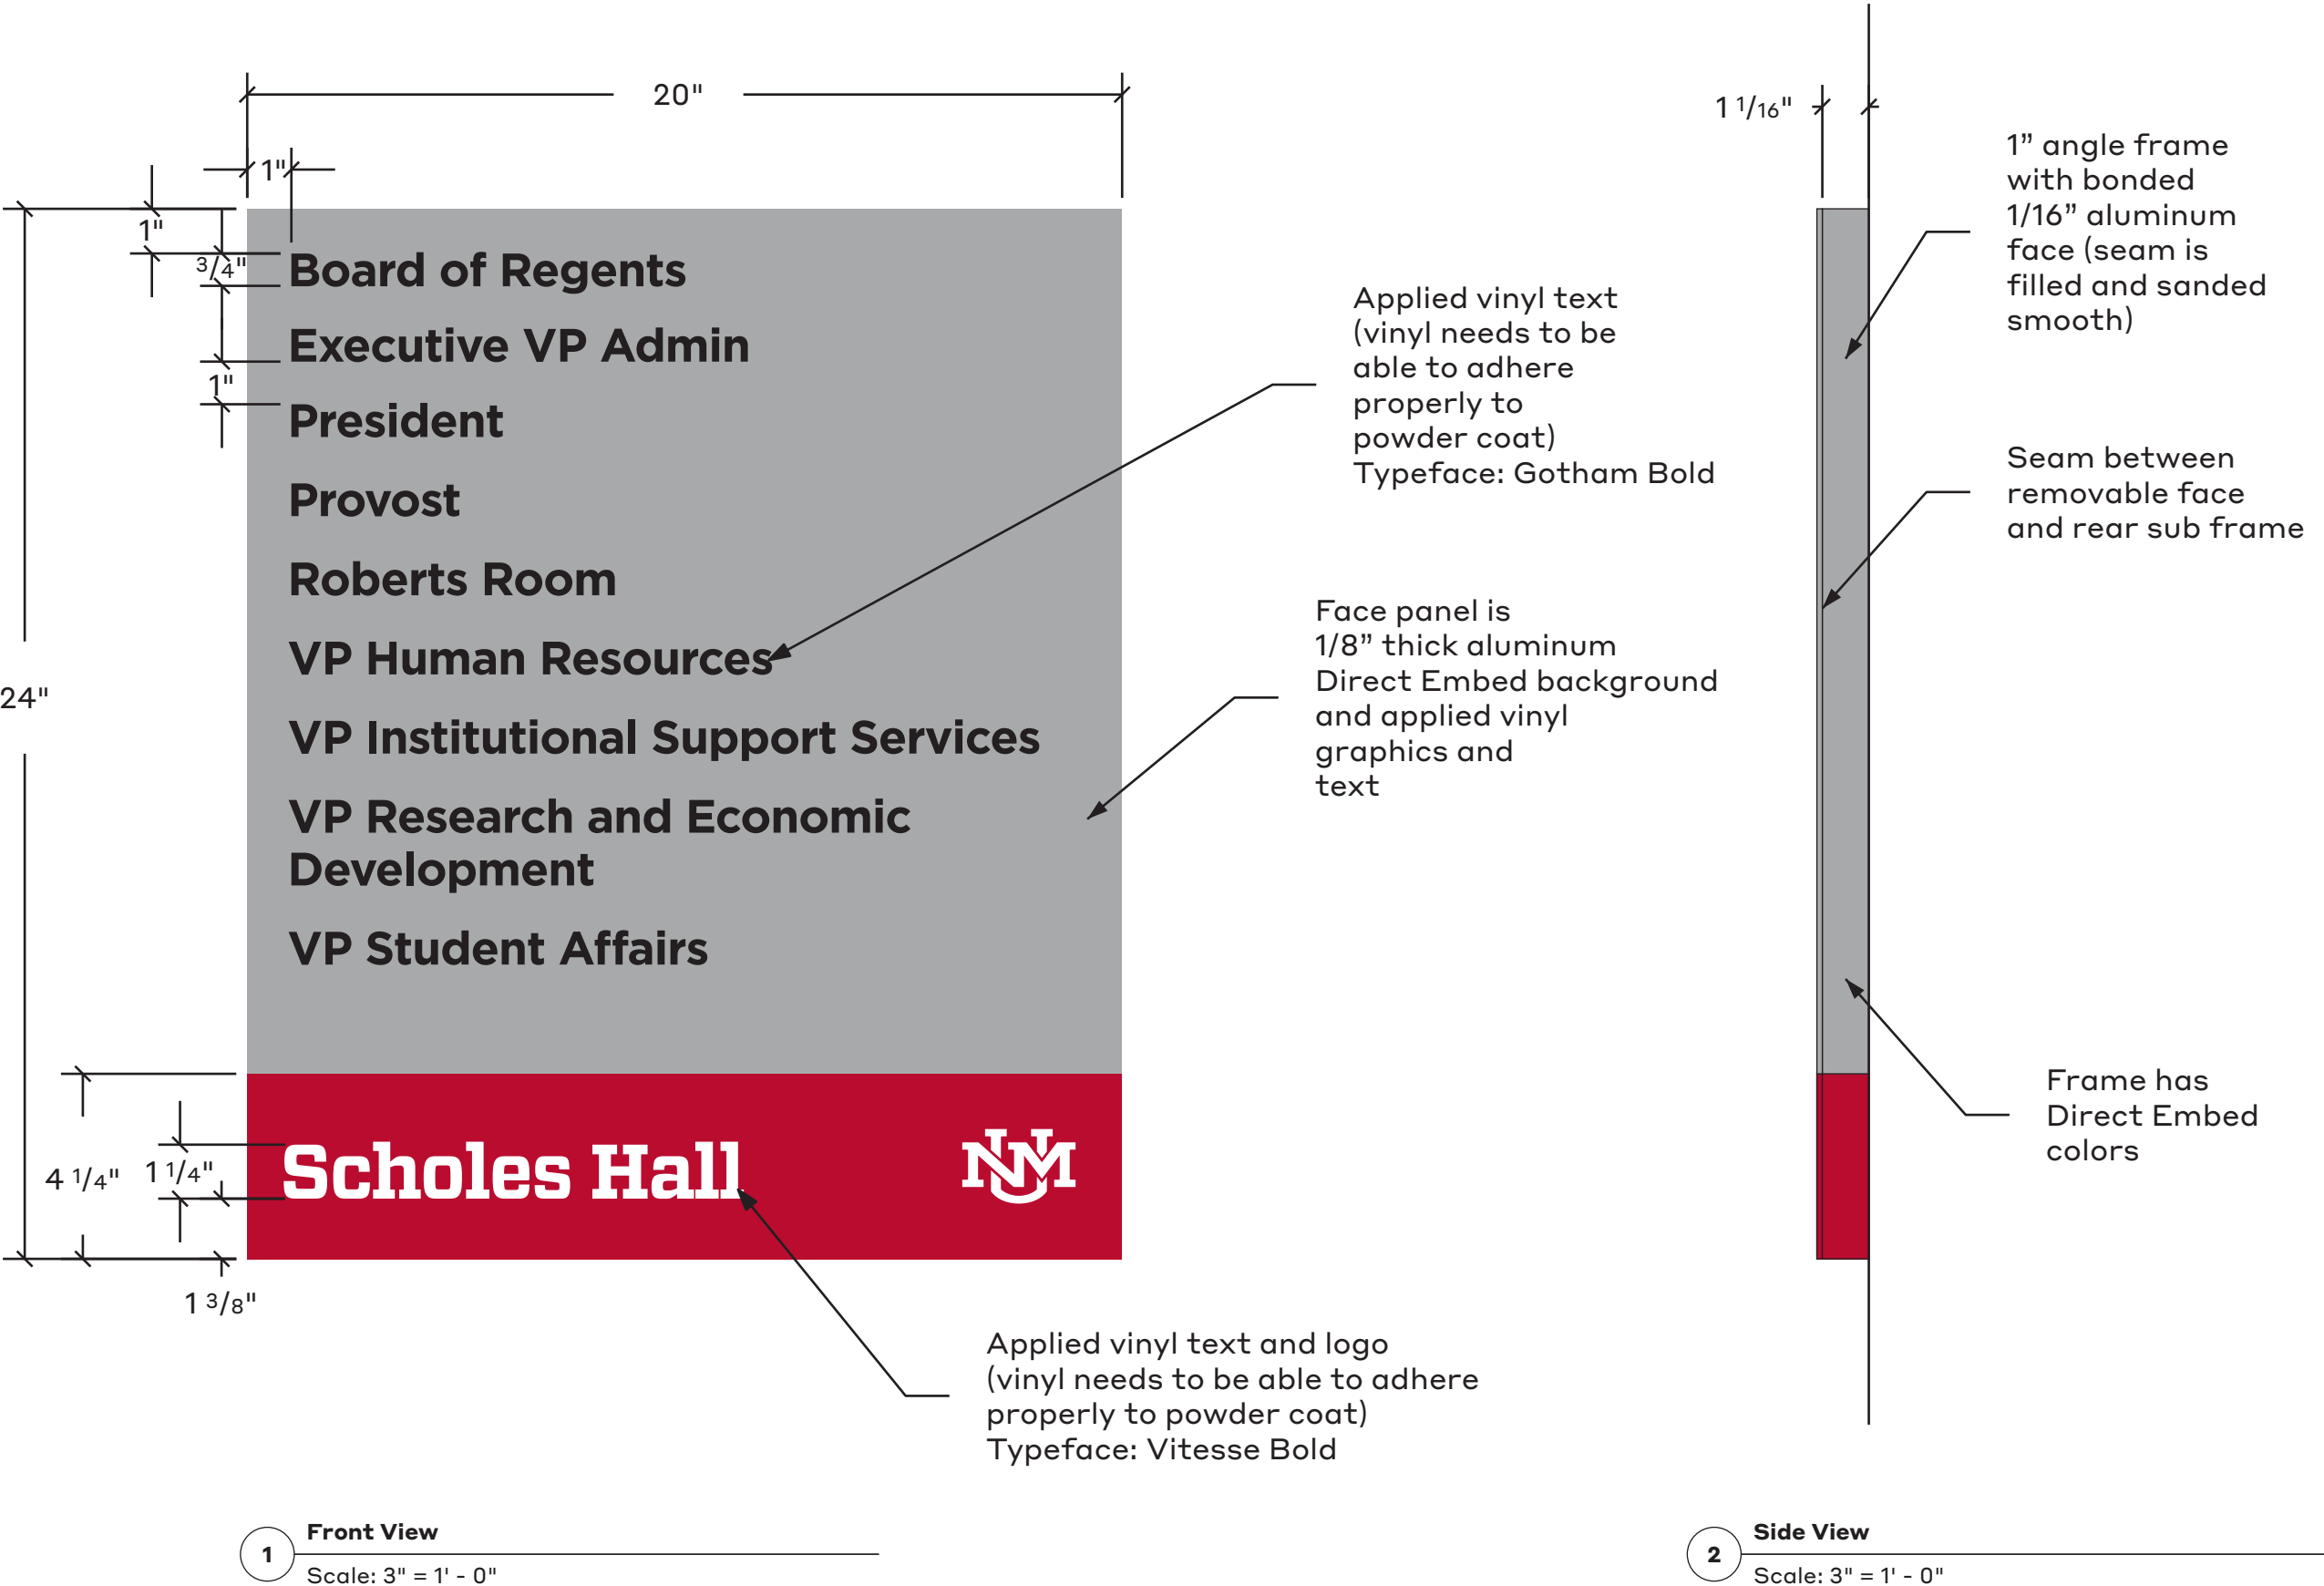

Date

8.15.24

Note

These drawings are intended to convey design-intent only. These drawings are not for construction. The sign contractor, not the designer, is responsible for the final detailing, structural engineering, fabrication, and installation of the signs. Contractors shall be responsible for verification of all dimensions and field conditions prior to performing the work, and inform this office of any variations. Written dimensions shall have authority over scaled dimensions.

Project Name

UNM Signage and Wayfinding
Design Intent Documents

Project #

24.05

Drawn By

KW
MU

Sign Type


BD

Sheet Title


Building
Directory

Sheet Number

6B

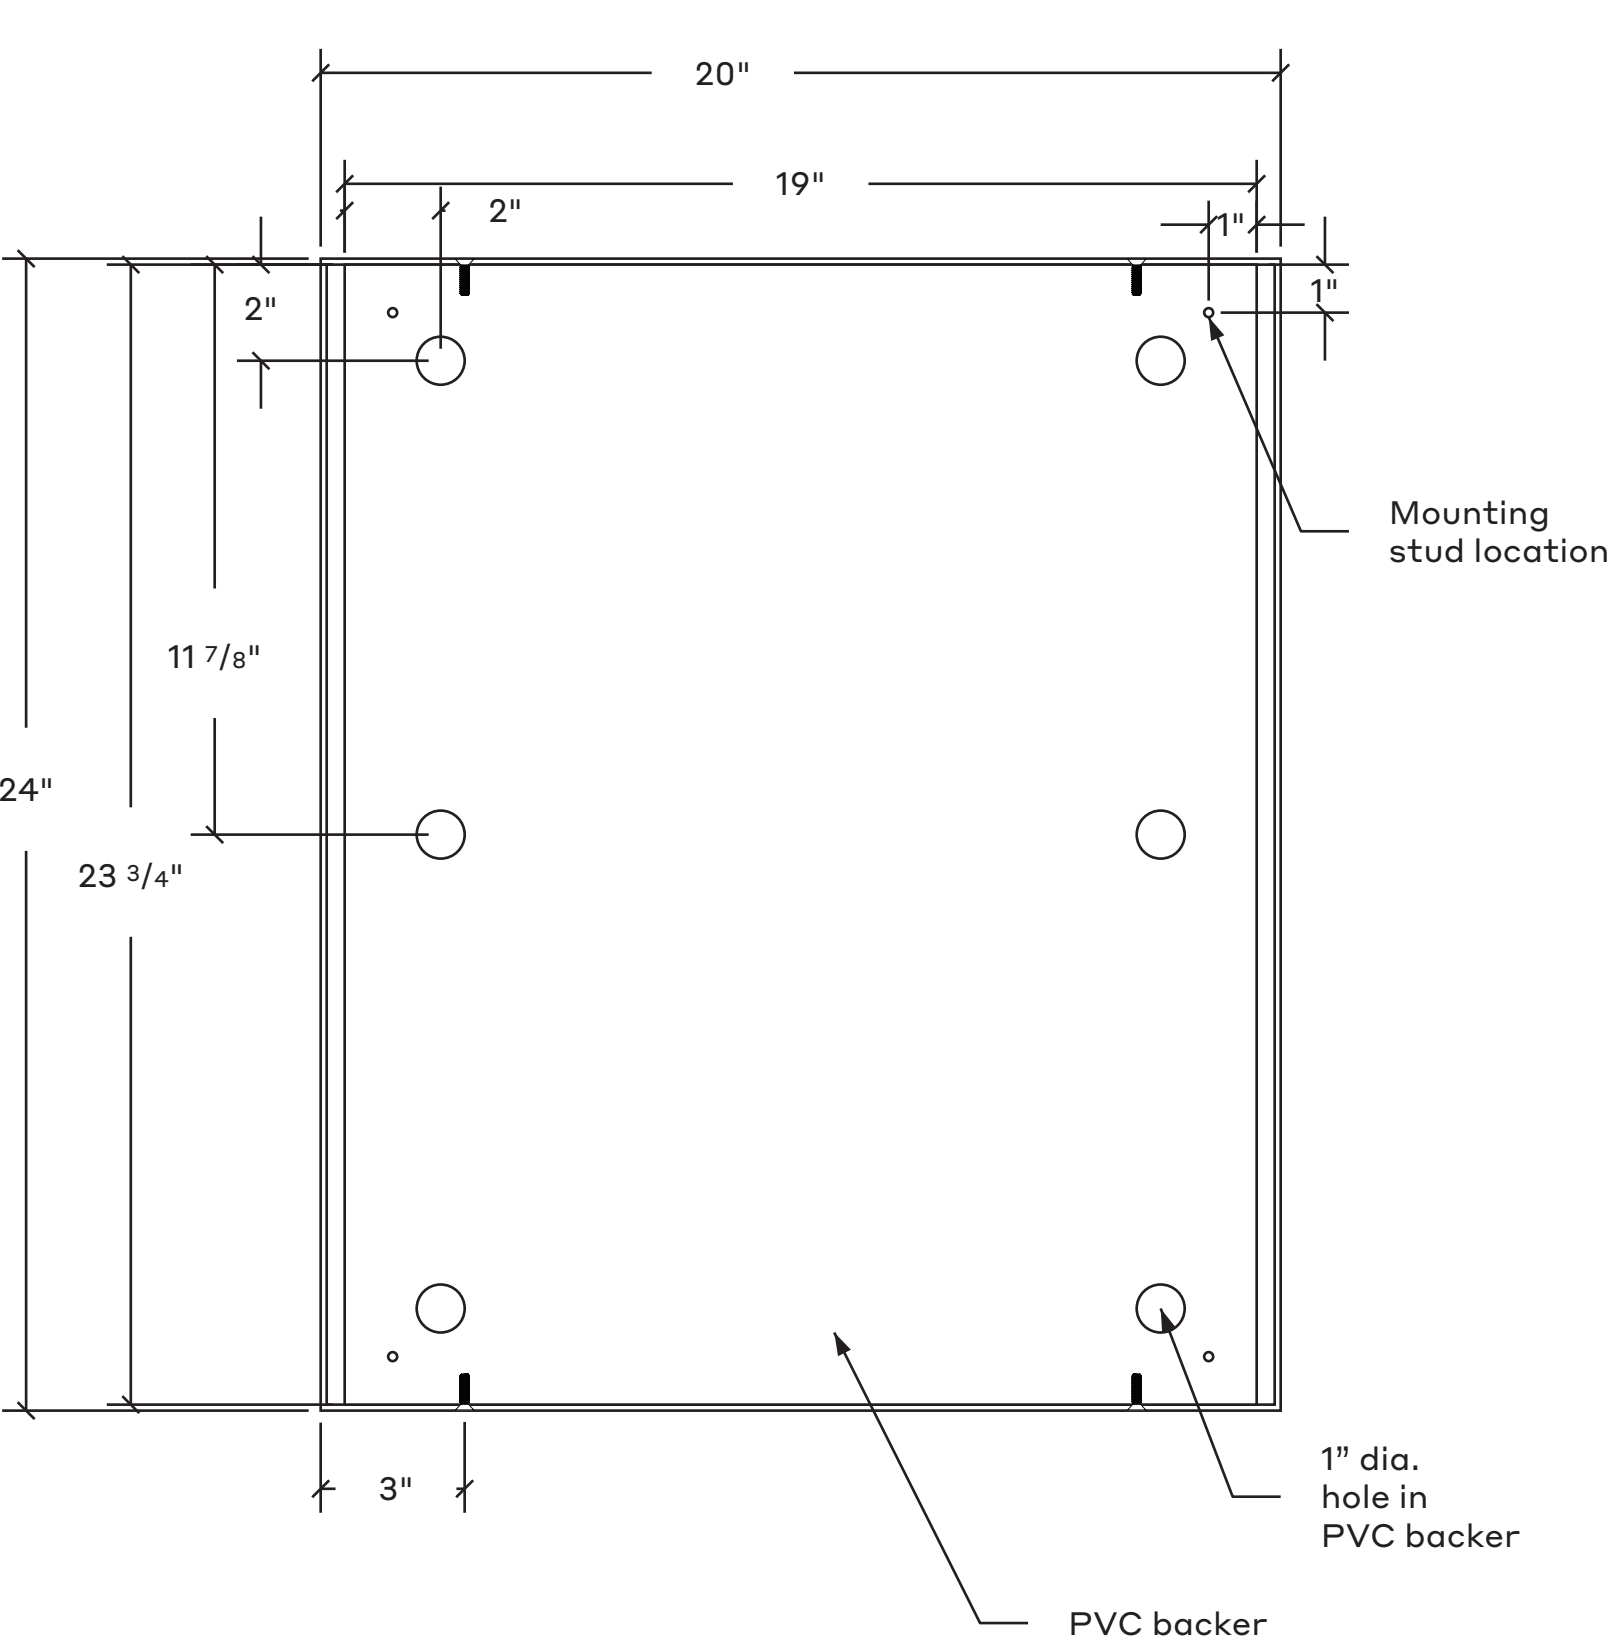

1 Front View
Scale: 3" = 1' - 0"

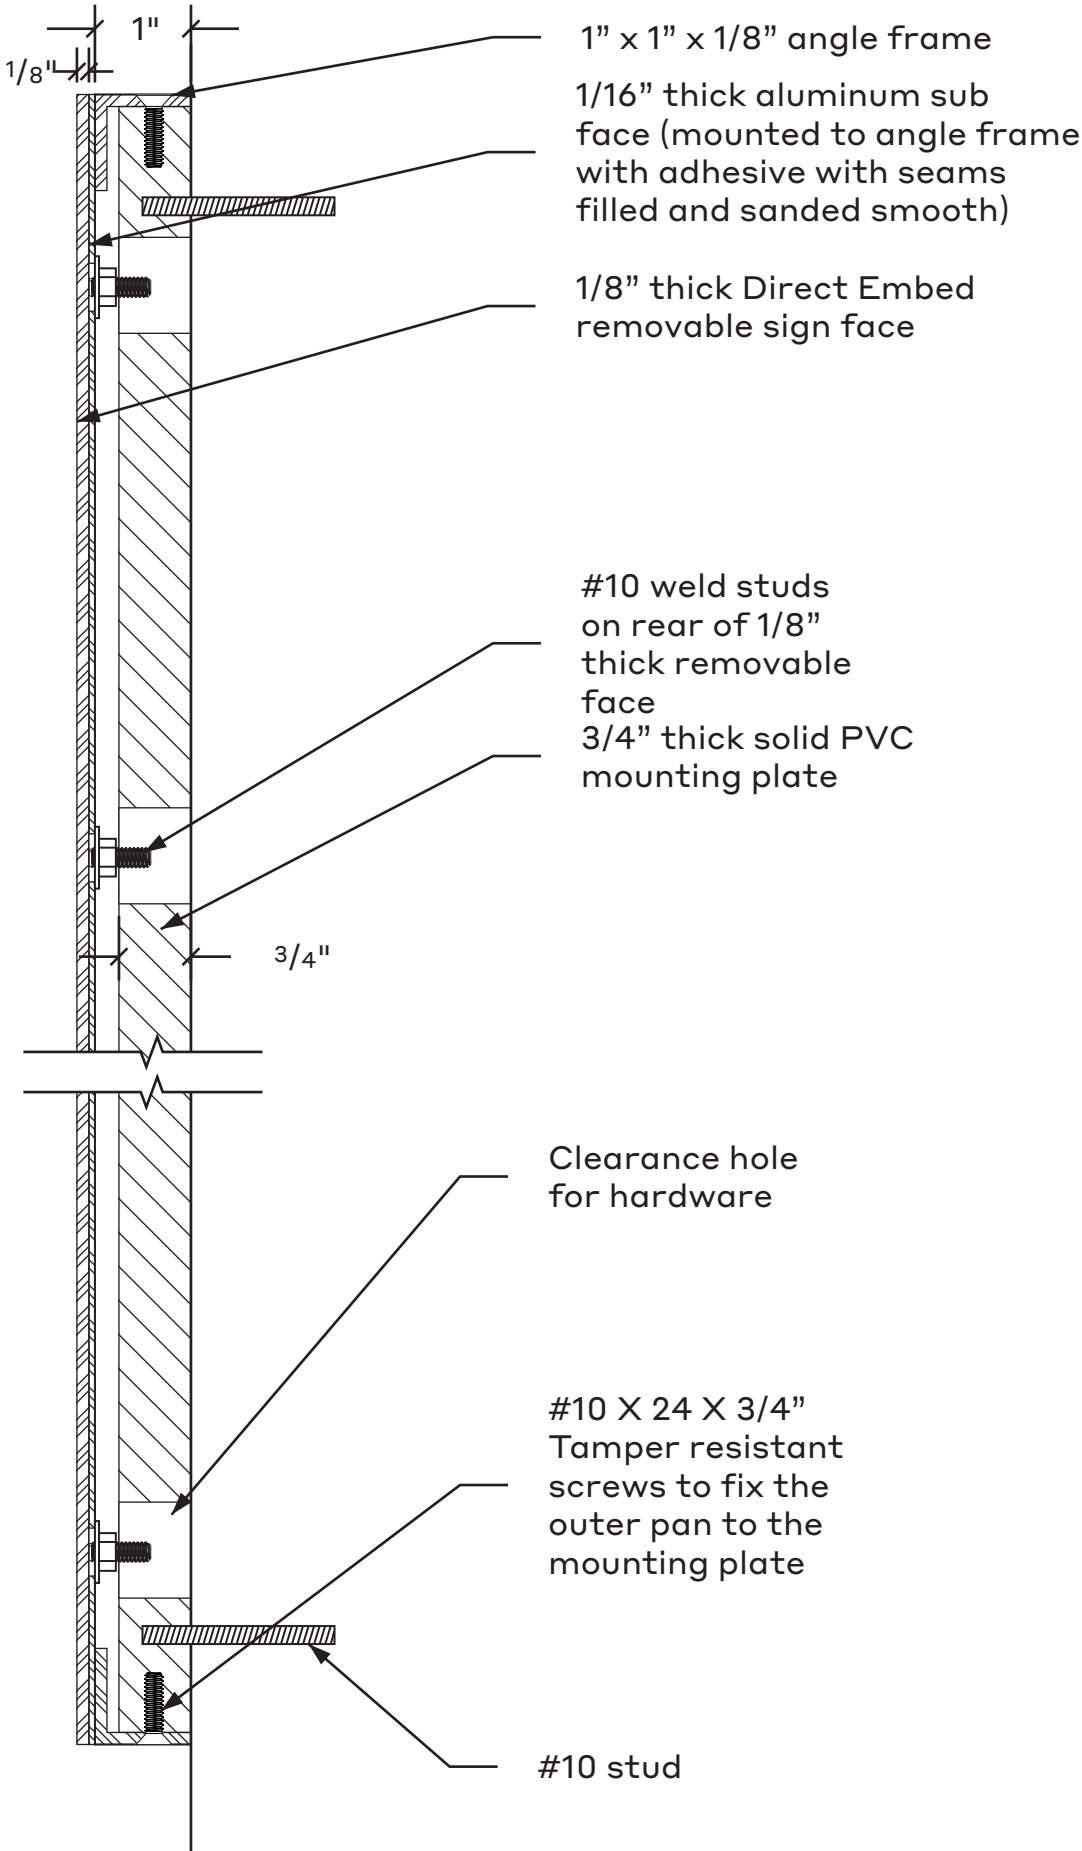

A Section
Scale: full scale

LOCATIONS TO BE DETERMINED ON SITE WITH
LOCAL ARCHITECT OR DESIGNERS
THIS DOCUMENT IS INTENDED TO DEFINE
THE TEXT CONSTRUCTION STANDARD ONLY

1/2" thick painted aluminum
text pin mounted with spacers
to match project "silver"
PMS Cool Gray 6C
Typeface: Gotham Bold

UNM STUDENT UNION BUILDING

Date

8.15.24

Note

These drawings are intended to convey design-intent only. These drawings are not for construction. The sign contractor, not the designer, is responsible for the final detailing, structural engineering, fabrication, and installation of the signs. Contractors shall be responsible for verification of all dimensions and field conditions prior to performing the work, and inform this office of any variations. Written dimensions shall have authority over scaled dimensions.

Project Name

UNM Signage and Wayfinding
Design Intent Documents

Project #

24.05

Drawn By

KW
MU

Sign Type

BL



Sheet Title

Building
Lettering - 1/2"

Sheet Number

7

Sign type
Building Directory

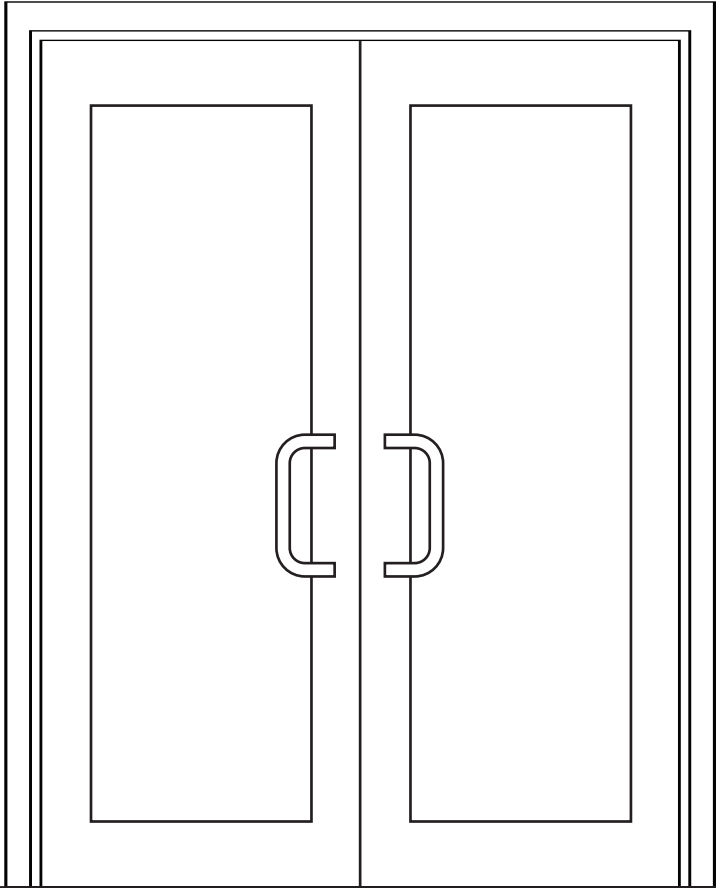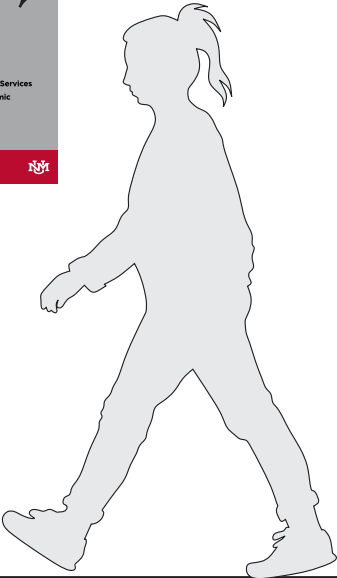

1 Building Lettering
Scale: 1/2" = 1' - 0"

Date

8.15.24

Note

These drawings are intended to convey design-intent only. These drawings are not for construction. The sign contractor, not the designer, is responsible for the final detailing, structural engineering, fabrication, and installation of the signs. Contractors shall be responsible for verification of all dimensions and field conditions prior to performing the work, and inform this office of any variations. Written dimensions shall have authority over scaled dimensions.

Project Name

UNM Signage and Wayfinding
Design Intent Documents

Project #

24.05

Drawn By

KW
MU

Sign Type

BL

Sheet Title

Building
Lettering - 1/2"


Sheet Number

7A



1 Front View

Scale: 1" = 1' - 0"

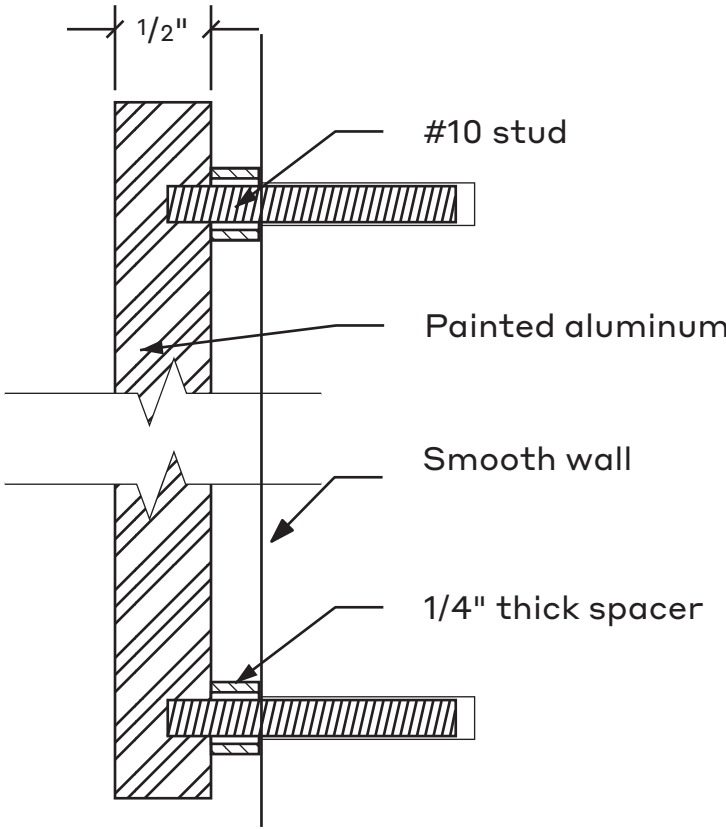

A Section

Scale: full scale

LOCATIONS TO BE DETERMINED ON SITE WITH
LOCAL ARCHITECT OR DESIGNERS
THIS DOCUMENT IS INTENDED TO DEFINE
THE TEXT CONSTRUCTION STANDARD ONLY

1" thick painted aluminum
text pin mounted with spacers
to match project "silver"
PMS Cool Gray 6C
Typeface: Gotham Bold

UNM
STUDENT UNION
BUILDING

Date

8.15.24

Note

These drawings are intended to convey design-intent only. These drawings are not for construction. The sign contractor, not the designer, is responsible for the final detailing, structural engineering, fabrication, and installation of the signs. Contractors shall be responsible for verification of all dimensions and field conditions prior to performing the work, and inform this office of any variations. Written dimensions shall have authority over scaled dimensions.

Project Name

UNM Signage and Wayfinding
Design Intent Documents

Project #

24.05

Drawn By

KW
MU

Sign Type

BL



Sheet Title

Building
Lettering -
1-0"

Sheet Number

7B

Sign type
Building Directory

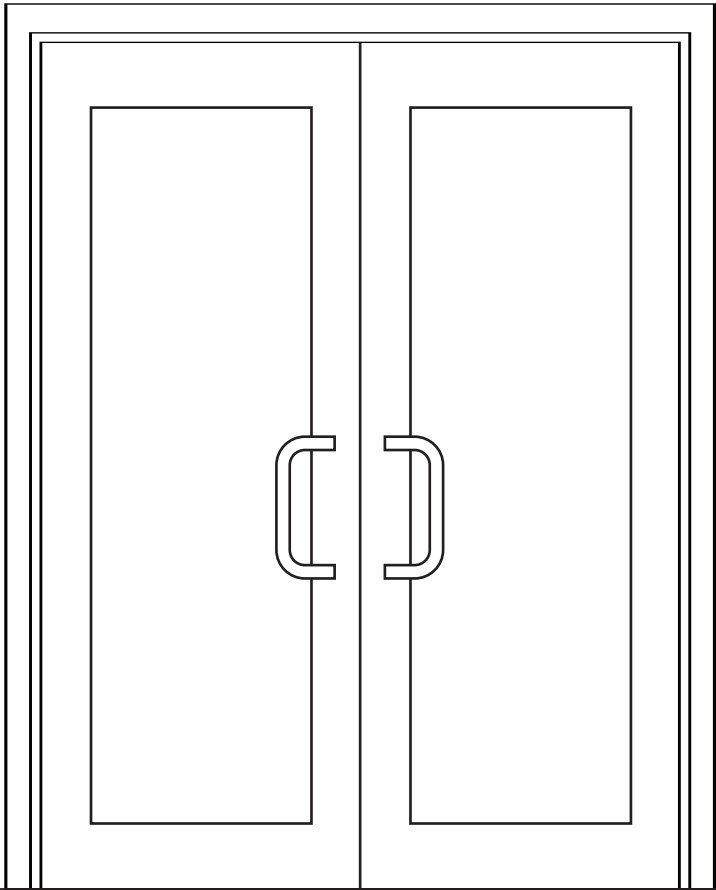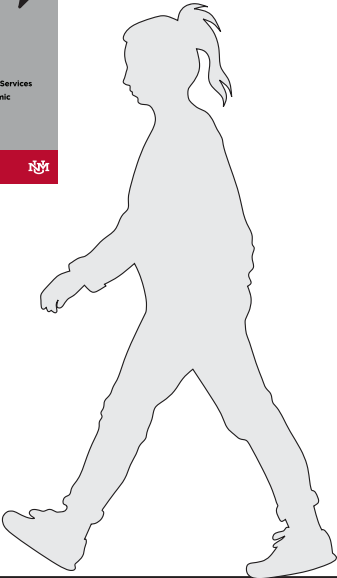

1 Building Lettering
Scale: 1/2" = 1' - 0"

Date

8.15.24

Note

These drawings are intended to convey design-intent only. These drawings are not for construction. The sign contractor, not the designer, is responsible for the final detailing, structural engineering, fabrication, and installation of the signs. Contractors shall be responsible for verification of all dimensions and field conditions prior to performing the work, and inform this office of any variations. Written dimensions shall have authority over scaled dimensions.

Project Name

UNM Signage and Wayfinding
Design Intent Documents

Project #

24.05

Drawn By

KW
MU

Sign Type

BL

Sheet Title

Building
Lettering -
1-0"


Sheet Number

7C



1 Front View

Scale: 1" = 1' - 0"

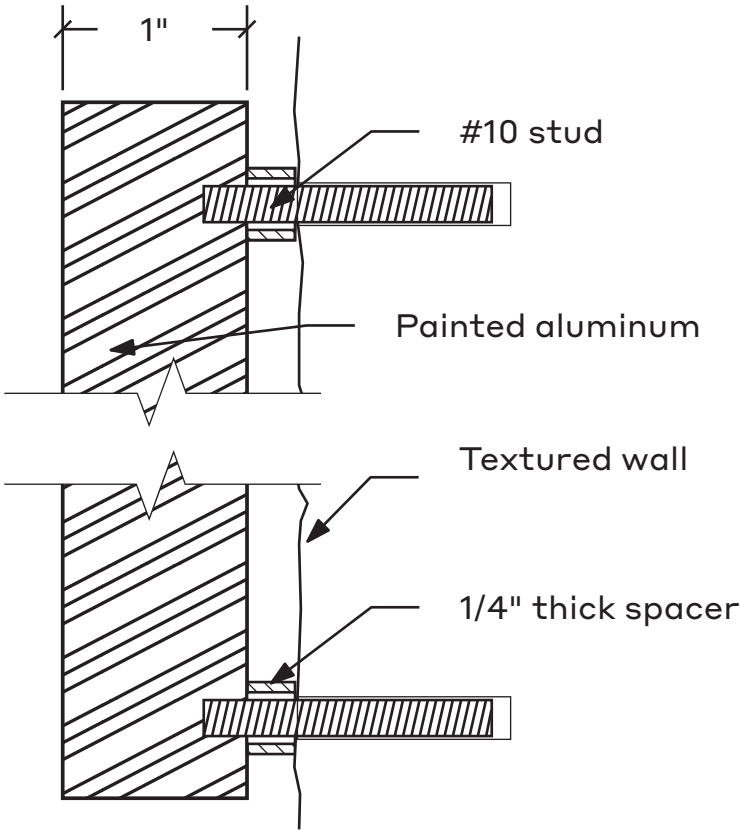

A Section

Scale: full scale

Date

8.15.24

Note

These drawings are intended to convey design-intent only. These drawings are not for construction. The sign contractor, not the designer, is responsible for the final detailing, structural engineering, fabrication, and installation of the signs. Contractors shall be responsible for verification of all dimensions and field conditions prior to performing the work, and inform this office of any variations. Written dimensions shall have authority over scaled dimensions.

Project Name

UNM Signage and Wayfinding
Design Intent Documents

Project #

24.05

Drawn By

KW
MU

Sign Type


PD

Sheet Title

Pedestrian
Directionals
Square Post

Sheet Number

8

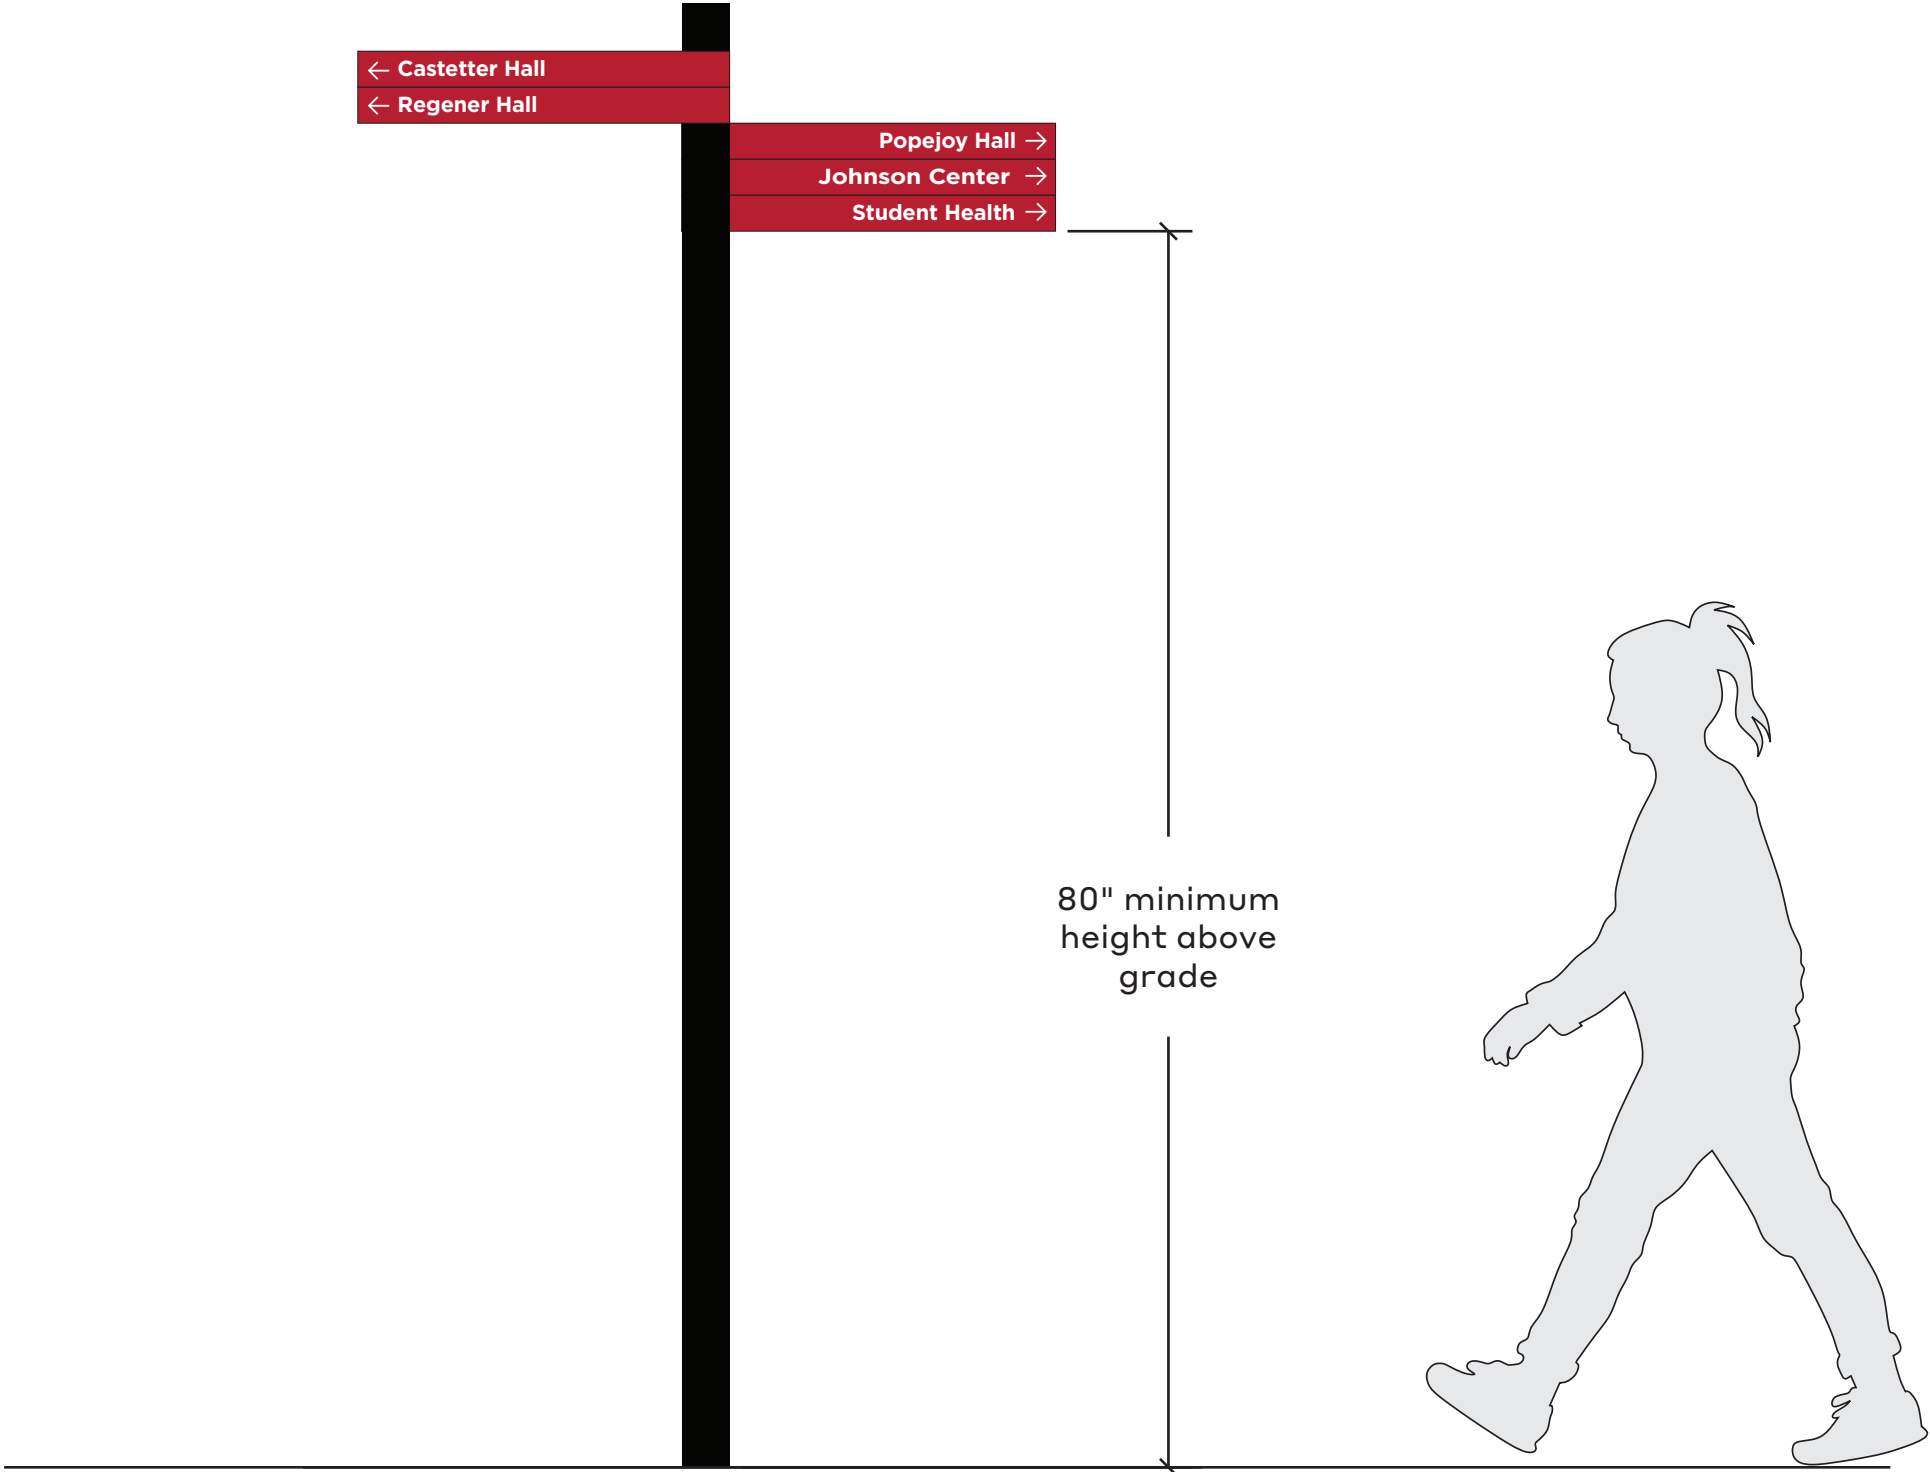

1 Front Elevation - Existing 4" square post
Scale: 3/4" = 1' - 0"

Date

8.15.24

Note

These drawings are intended to convey design-intent only. These drawings are not for construction. The sign contractor, not the designer, is responsible for the final detailing, structural engineering, fabrication, and installation of the signs. Contractors shall be responsible for verification of all dimensions and field conditions prior to performing the work, and inform this office of any variations. Written dimensions shall have authority over scaled dimensions.

Project Name

UNM Signage and Wayfinding
Design Intent Documents

Project #

24.05

Drawn By

KW
MU

Sign Type


PD

Sheet Title

Pedestrian
Directionals
Square Post

Sheet Number

8B

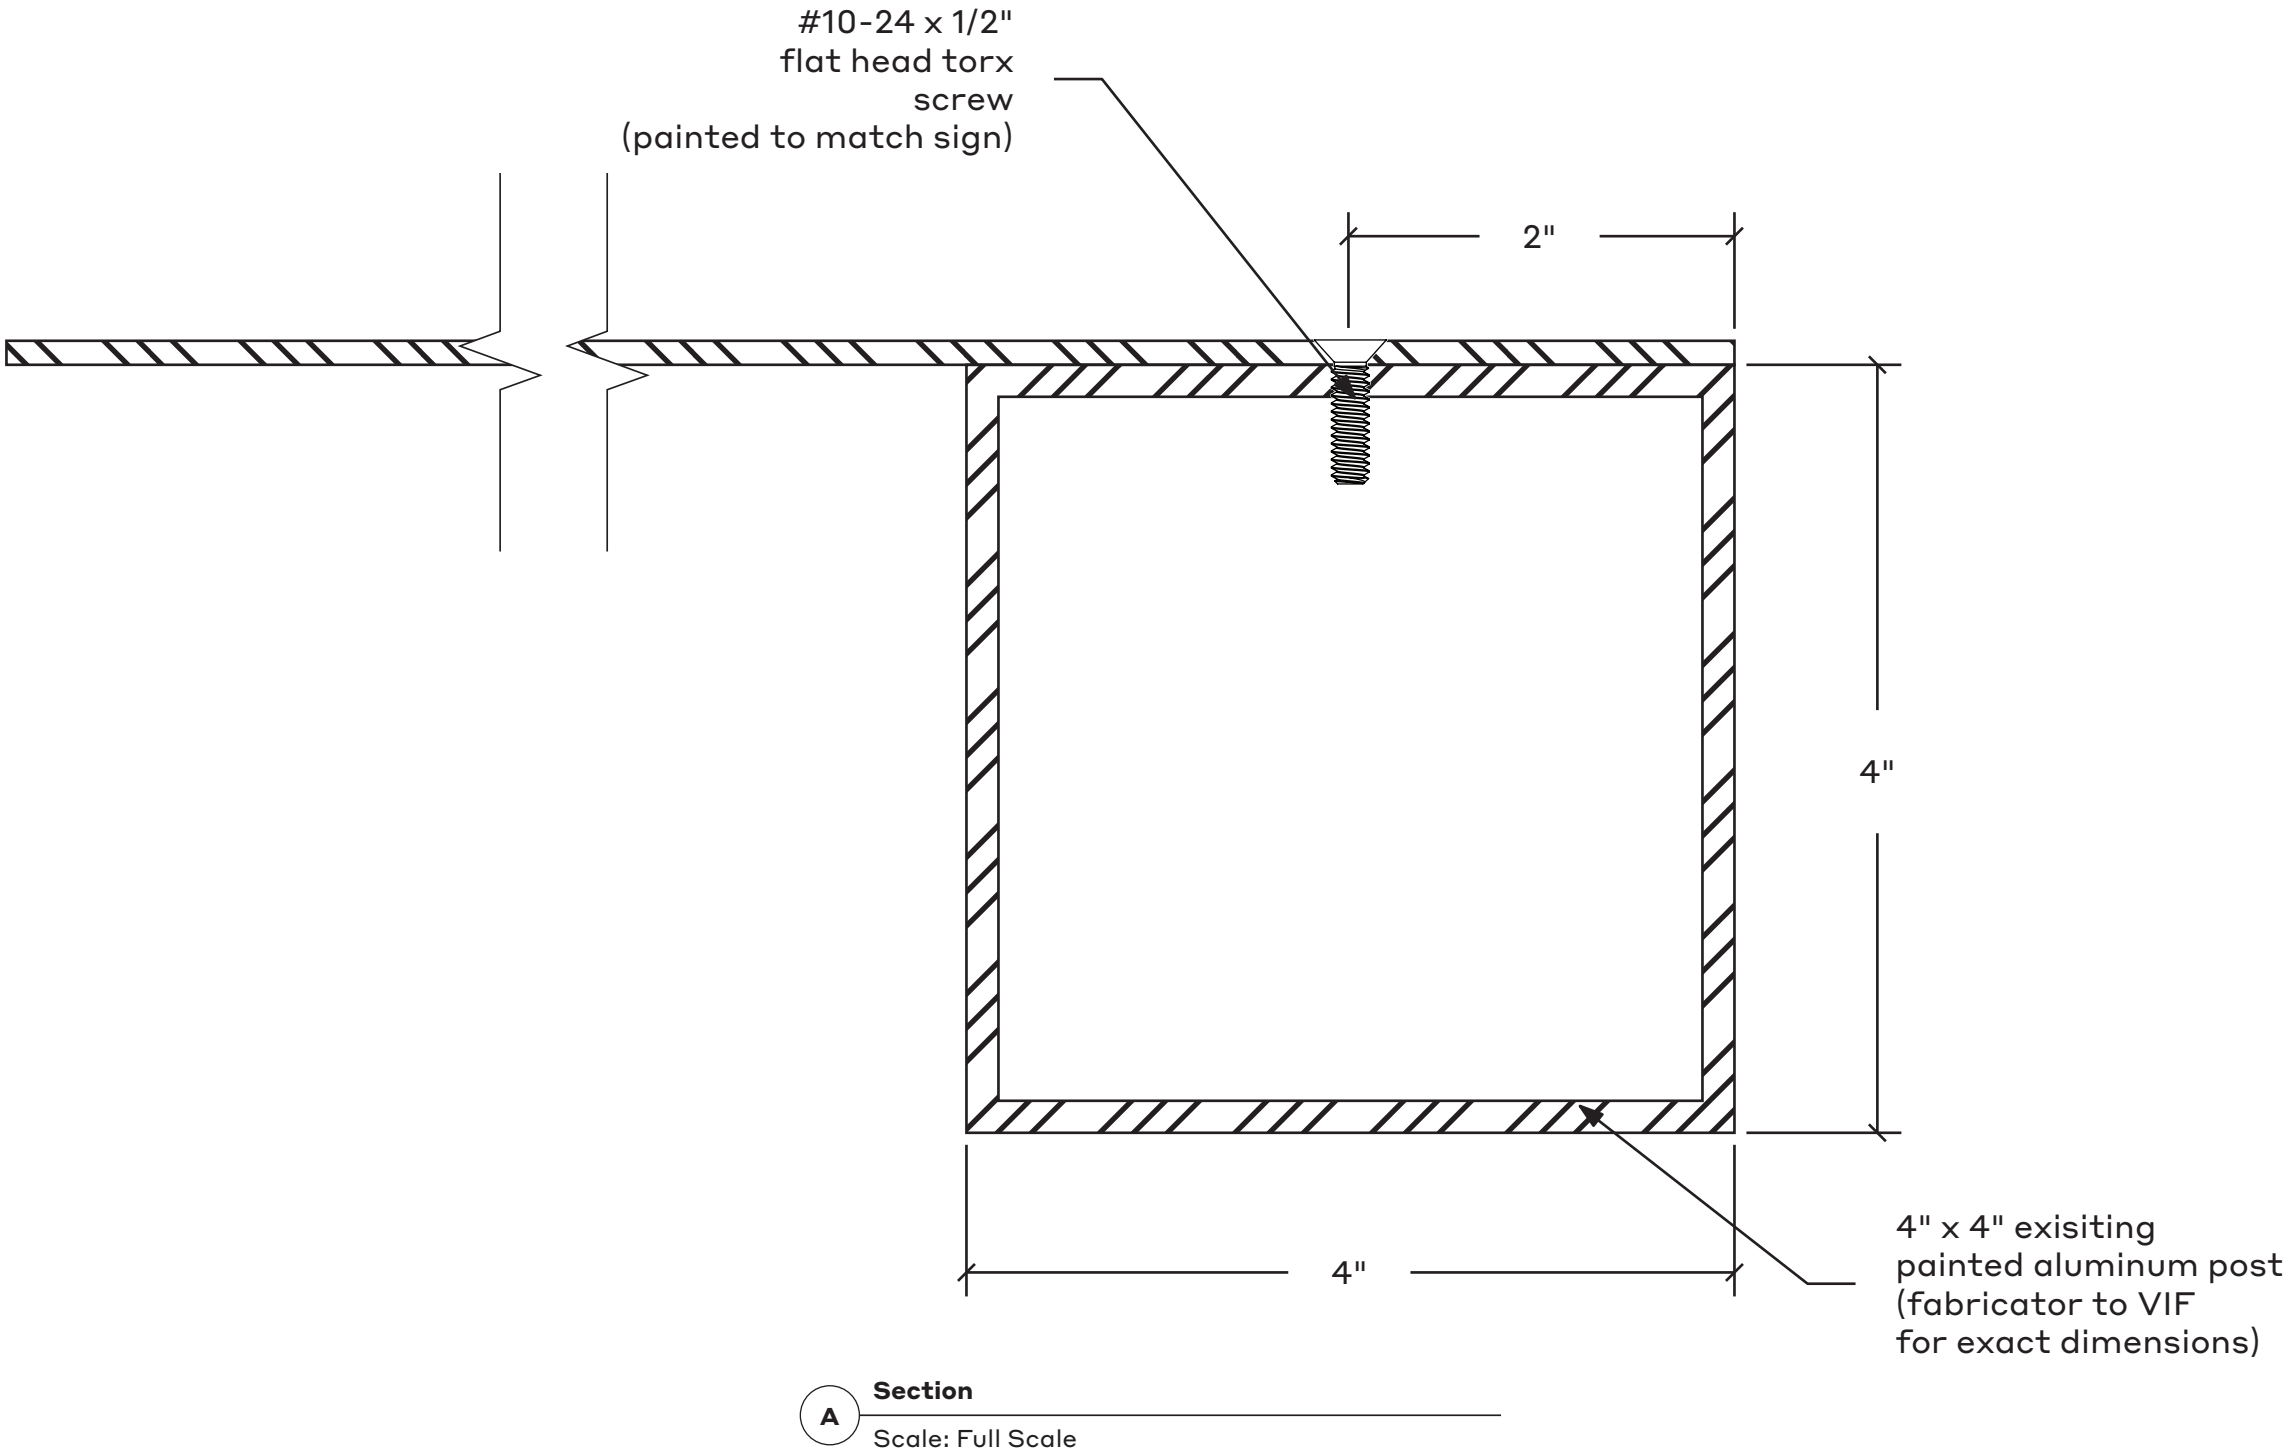

Date

8.15.24

Note

These drawings are intended to convey design-intent only. These drawings are not for construction. The sign contractor, not the designer, is responsible for the final detailing, structural engineering, fabrication, and installation of the signs. Contractors shall be responsible for verification of all dimensions and field conditions prior to performing the work, and inform this office of any variations. Written dimensions shall have authority over scaled dimensions.

Project Name

UNM Signage and Wayfinding
Design Intent Documents

Project #

24.05

Drawn By

KW
MU

Sign Type


PD

Sheet Title

Pedestrian
Directionals
Round Pole

Sheet Number

8C

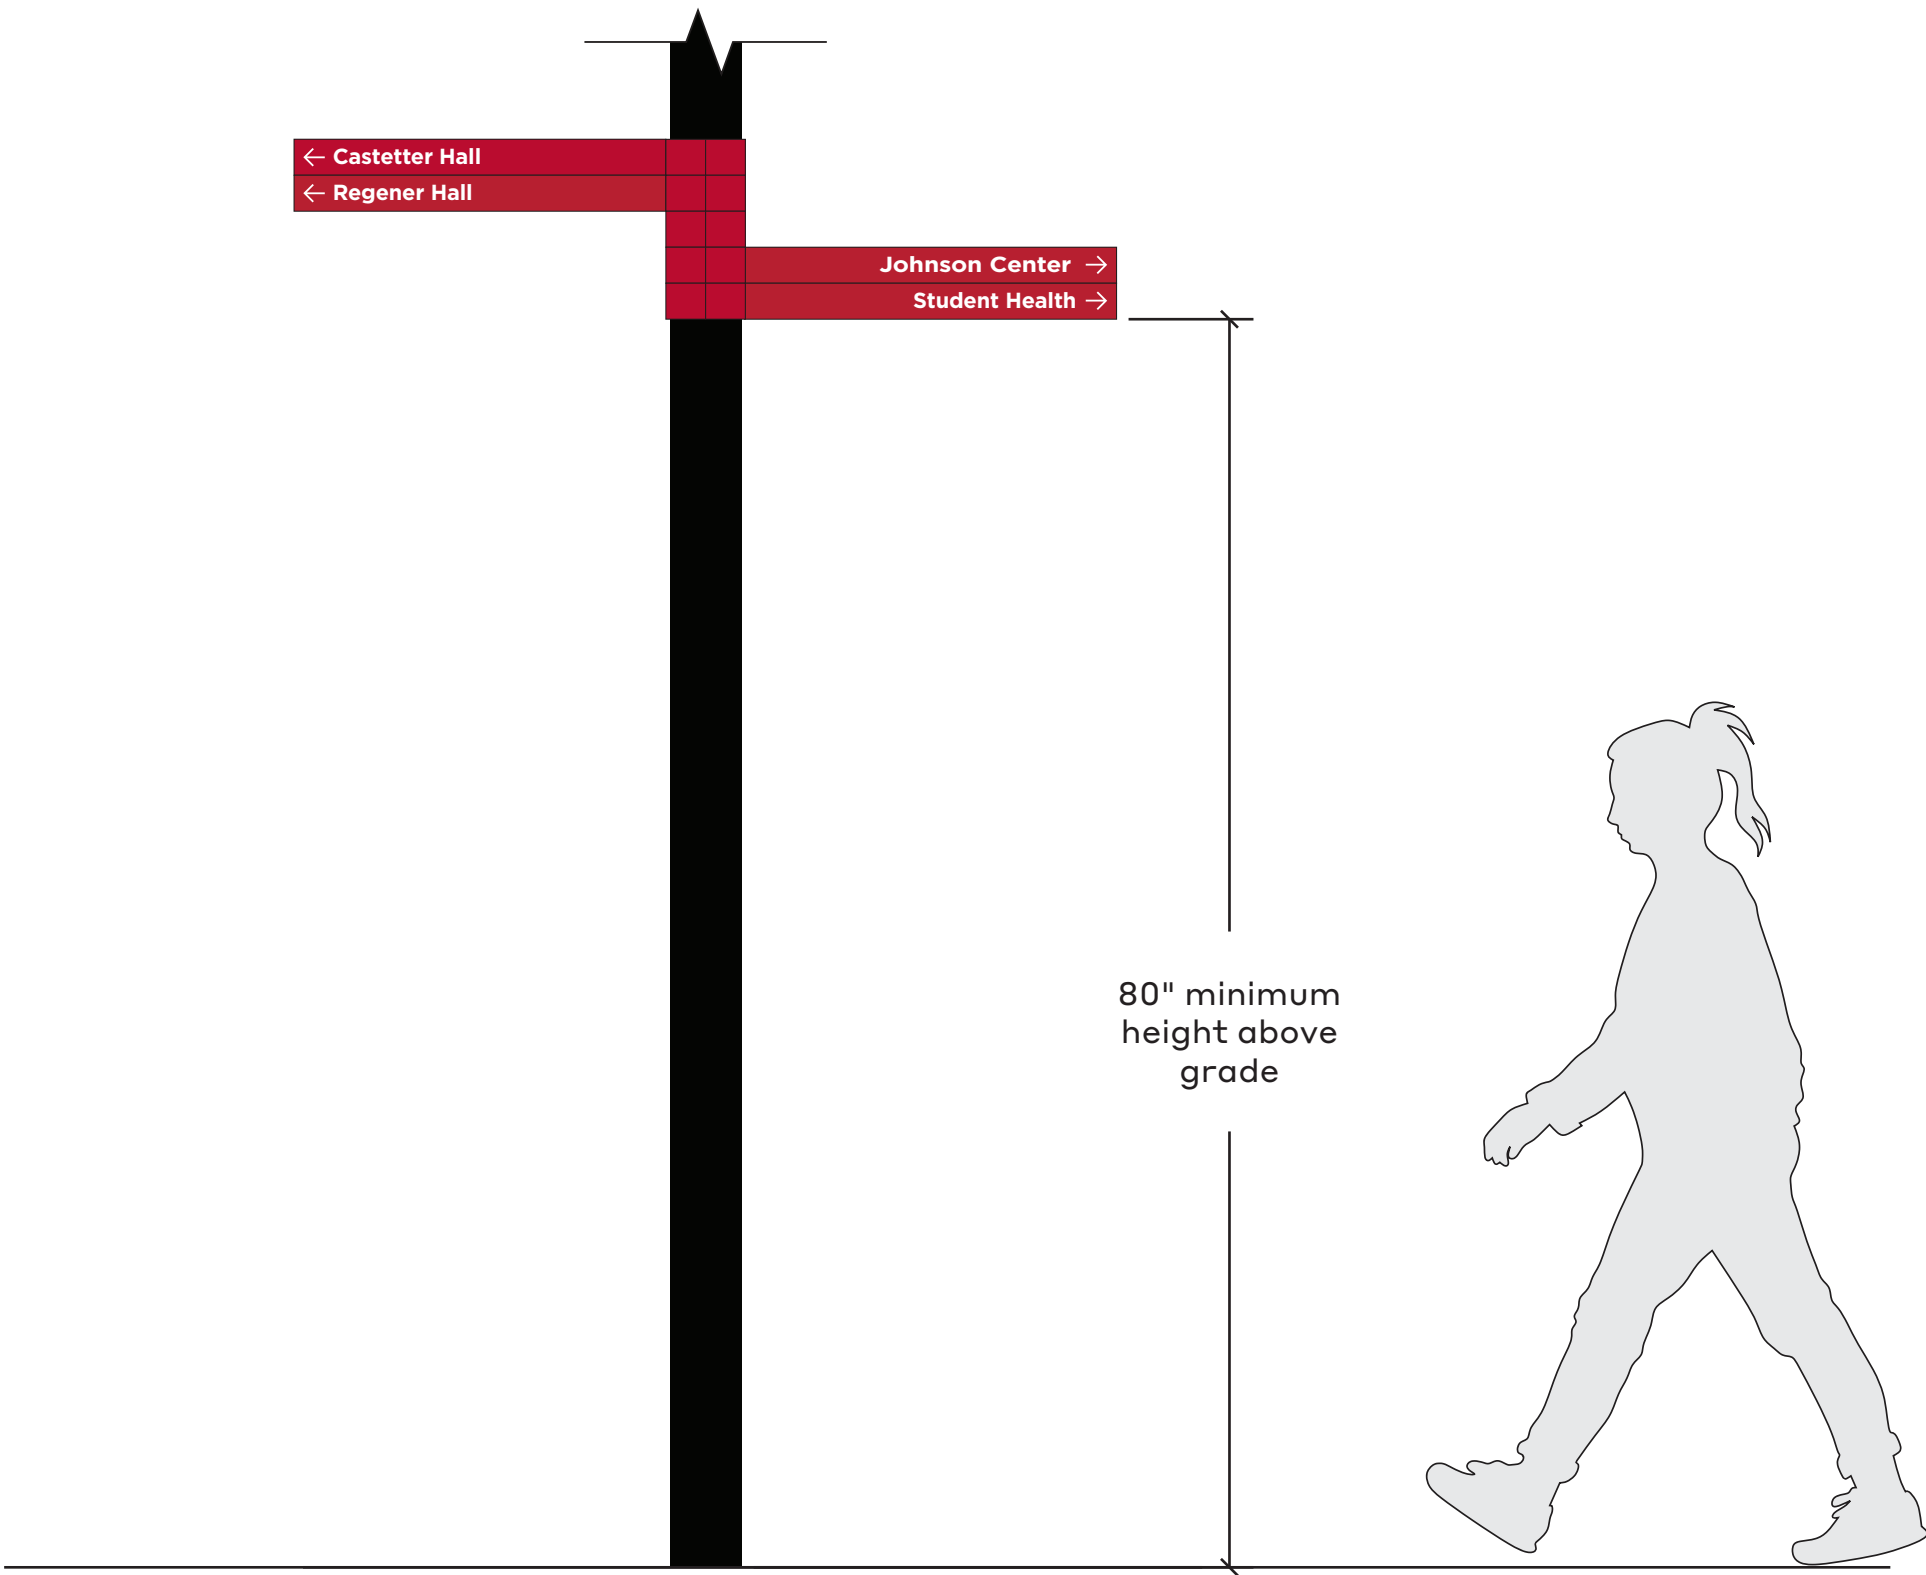

1 Front Elevation - Existing 6" round pole
Scale: 3/4" = 1' - 0"

Date _____

8.15.24

Note

These drawings are intended to convey design-intent only. These drawings are not for construction. The sign contractor, not the designer, is responsible for the final detailing, structural engineering, fabrication, and installation of the signs. Contractors shall be responsible for verification of all dimensions and field conditions prior to performing the work, and inform this office of any variations. Written dimensions shall have authority over scaled dimensions.

Project Name

UNM Signage and Wayfinding
Design Intent Documents

Project

24.05

Drawn By

KW
MU

Sign Type


PD

Sheet Title

Pedestrian Directionals Round Pole

Sheet Number

8D

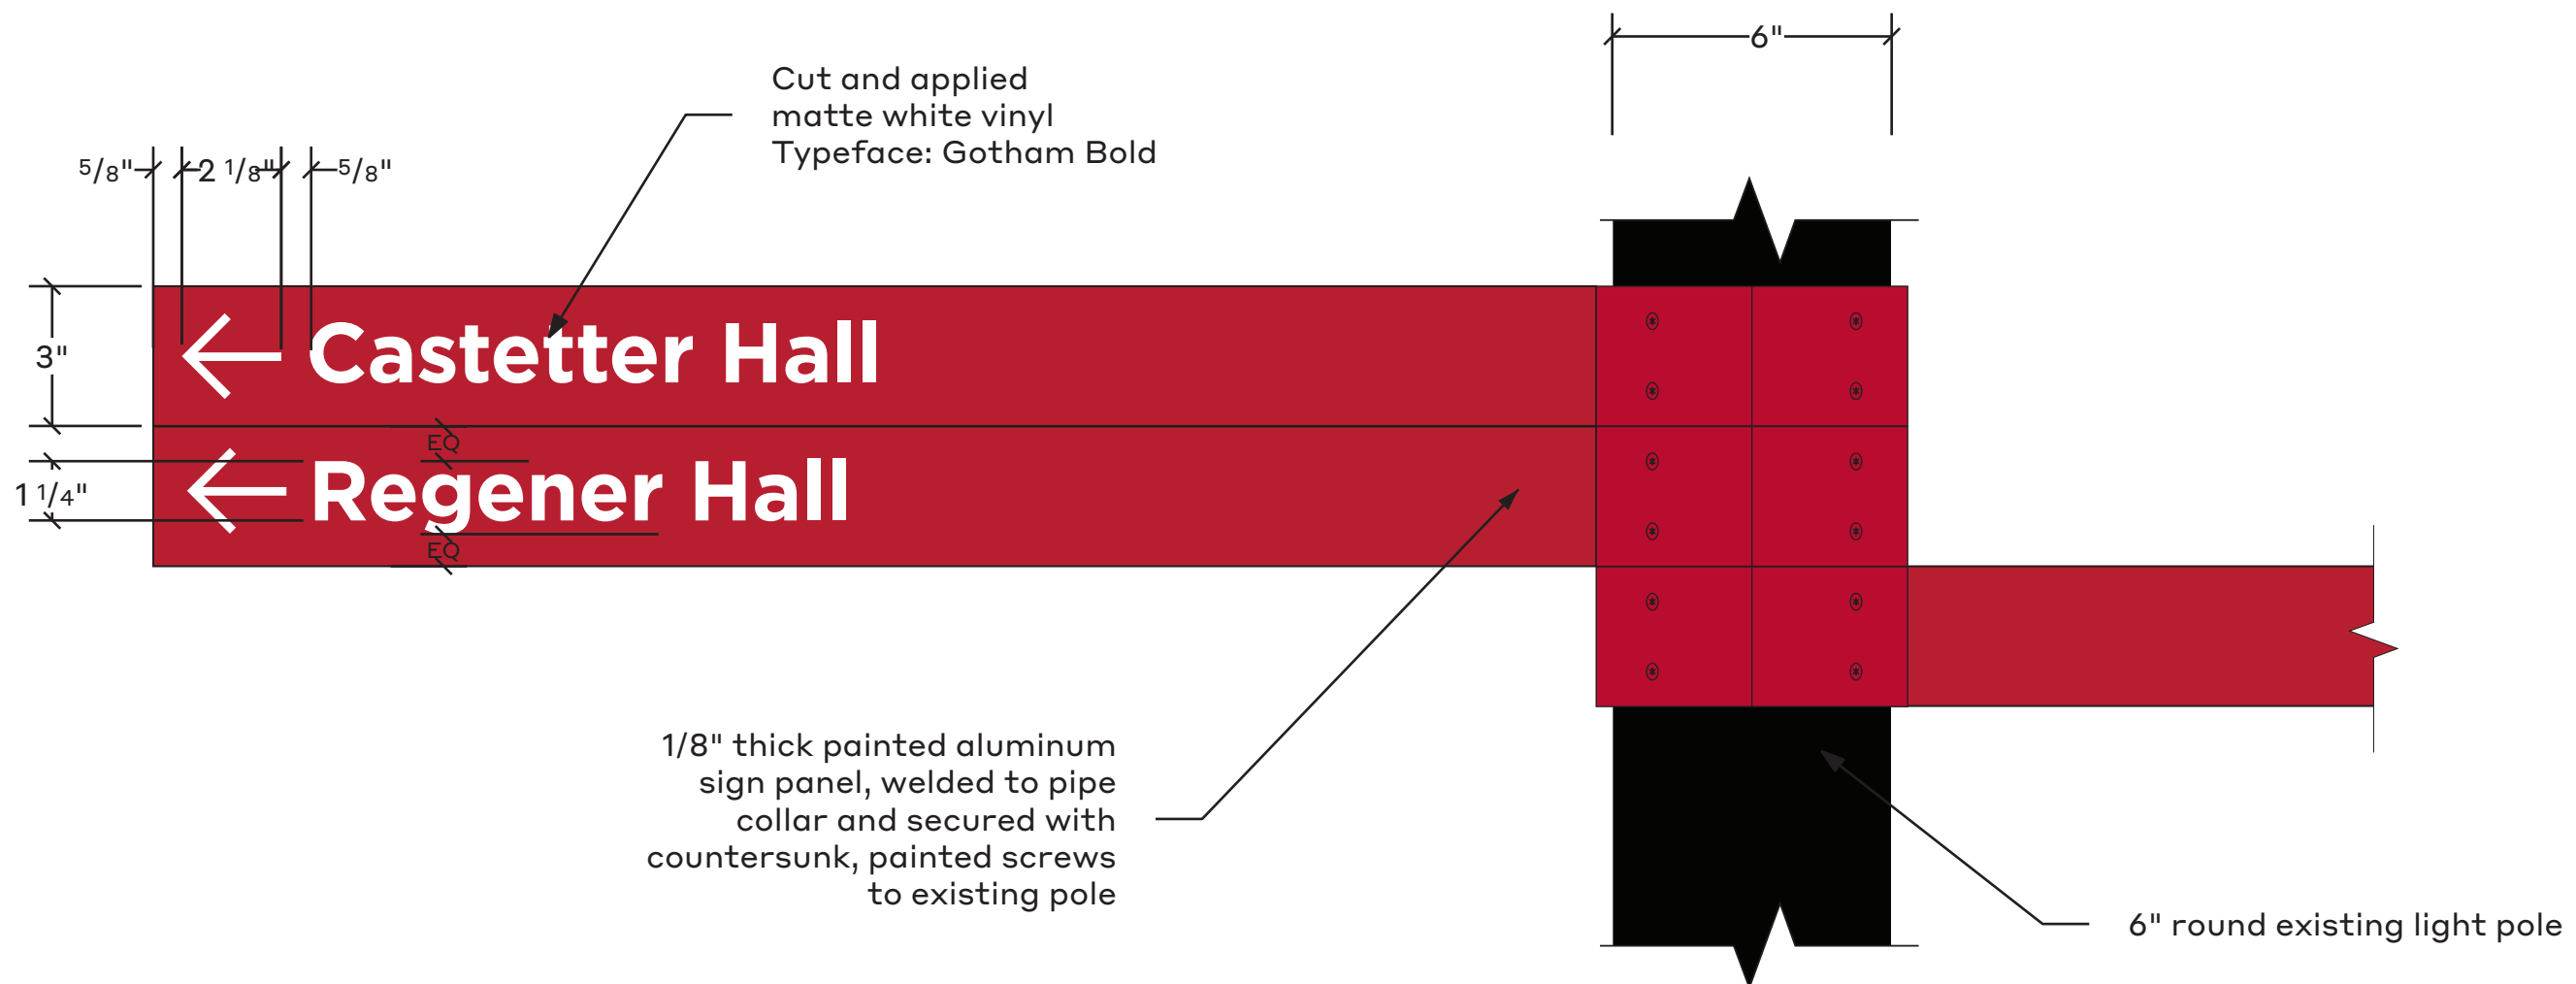

1

Front Detail

Scale: 3" = 1' - 0"

Date

8.15.24

Note

These drawings are intended to convey design-intent only. These drawings are not for construction. The sign contractor, not the designer, is responsible for the final detailing, structural engineering, fabrication, and installation of the signs. Contractors shall be responsible for verification of all dimensions and field conditions prior to performing the work, and inform this office of any variations. Written dimensions shall have authority over scaled dimensions.

Project Name

UNM Signage and Wayfinding
Design Intent Documents

Project #

24.05

Drawn By

KW
MU

Sign Type

PD

Sheet Title

Pedestrian
Directionals
Round Pole


Sheet Number

8E

Existing light pole
(fabricator to VIF
for exact dimensions)

#10-24 x 1/2"
flat head torx
screw
(painted to match sign)
drilled and tapped on site


6" schedule 40 aluminum
pipe cut in half to form
2 sections that wrap the
existing light pole

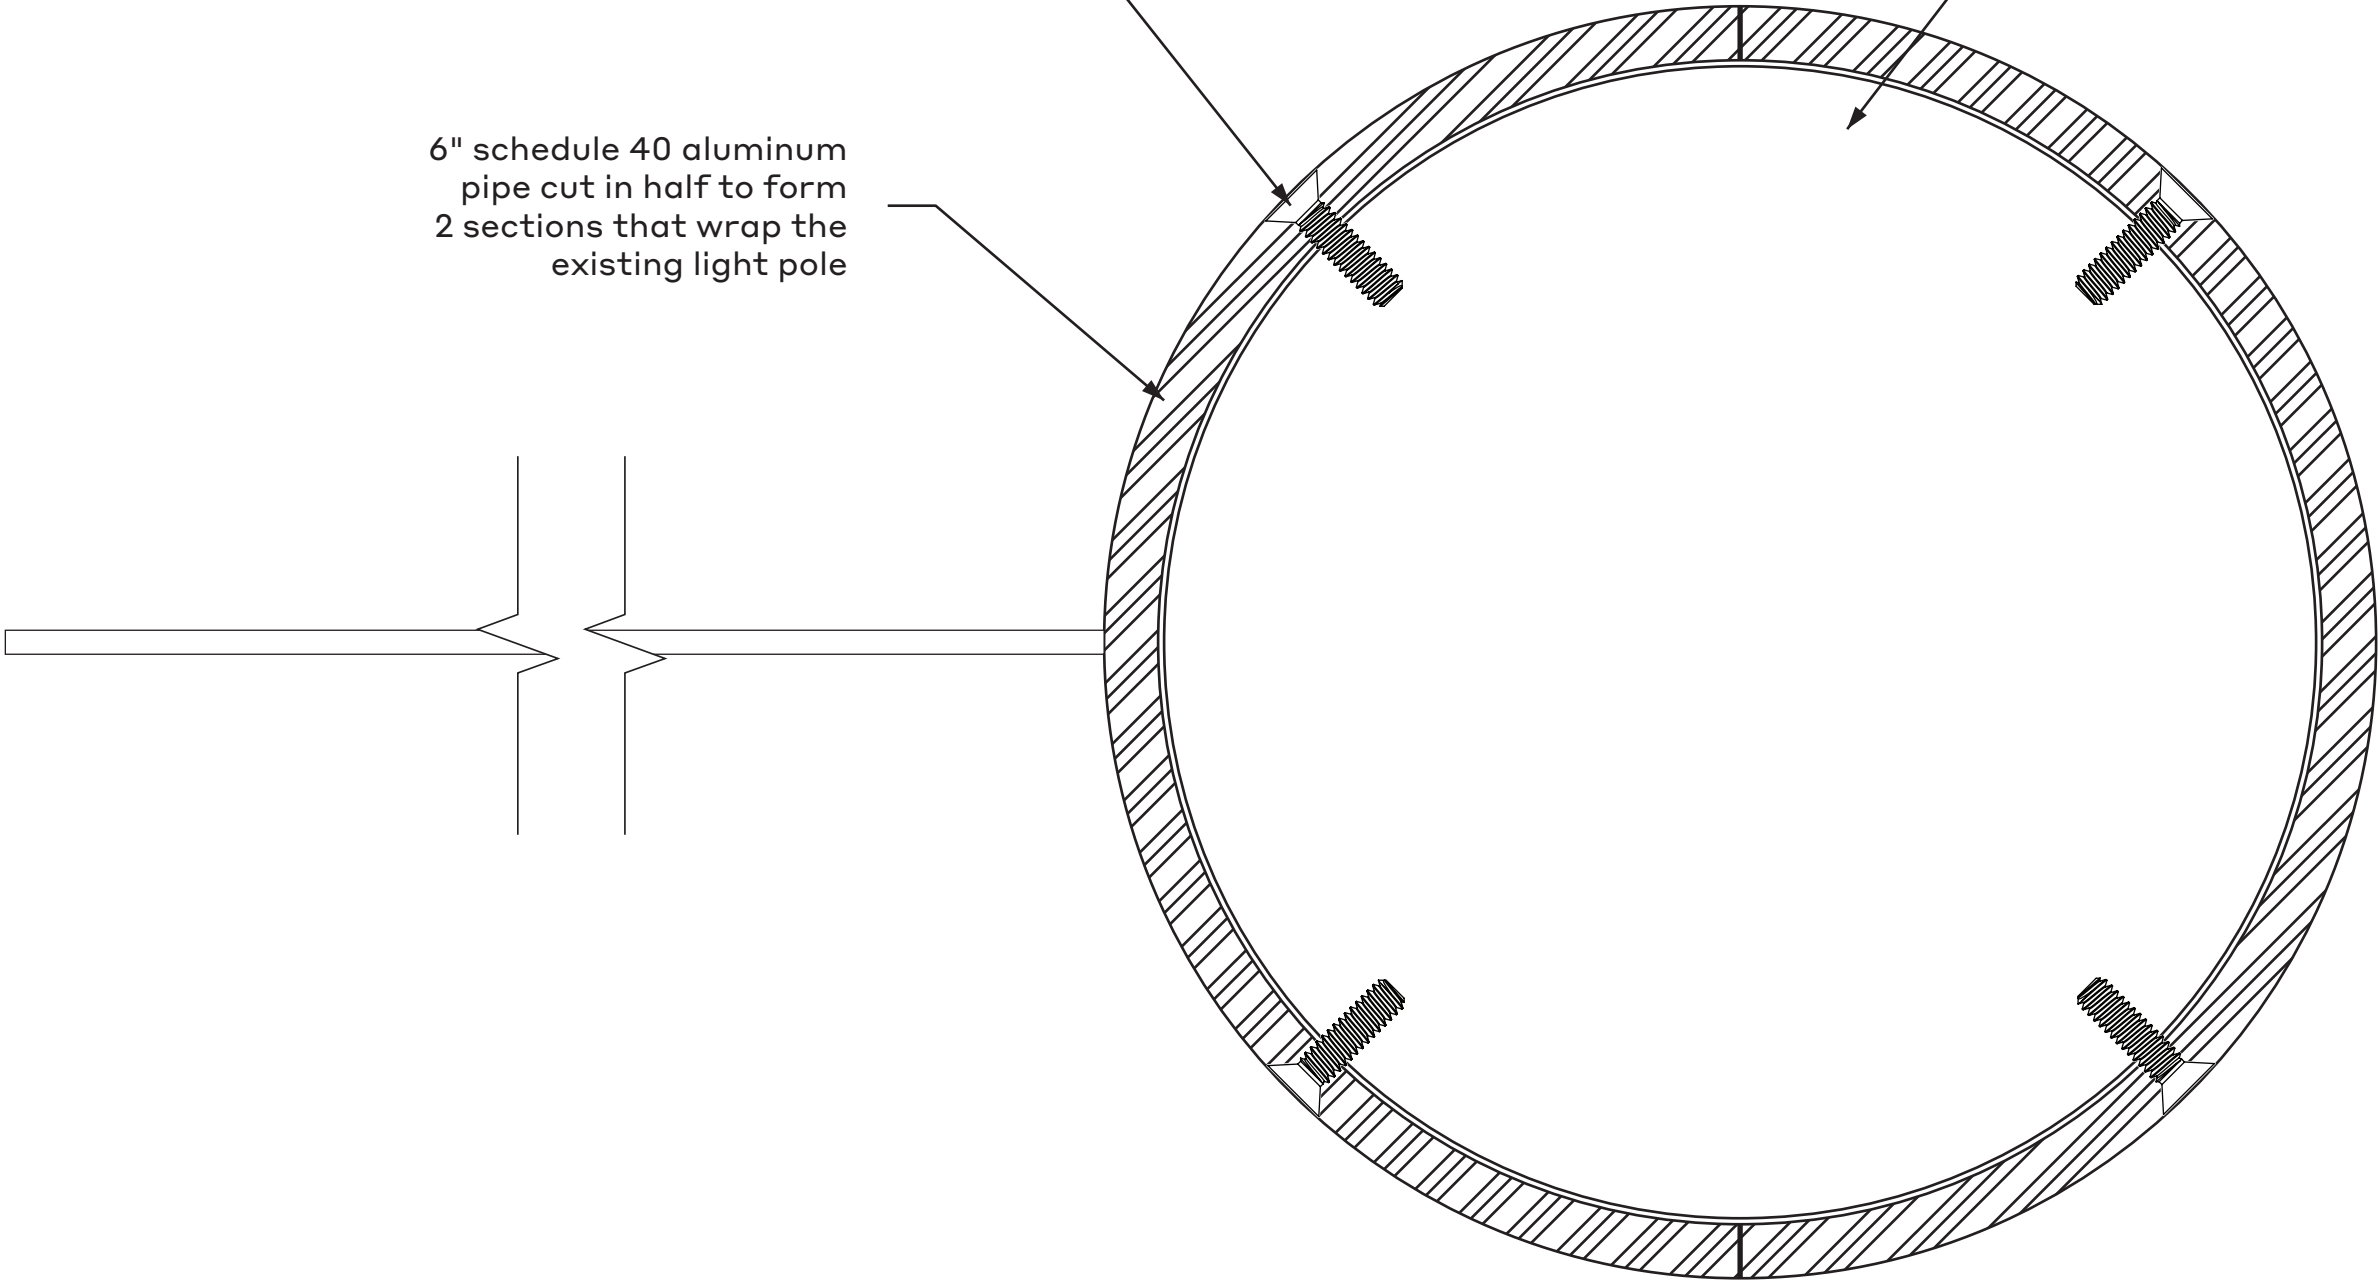


A

Section

Scale: Full Scale

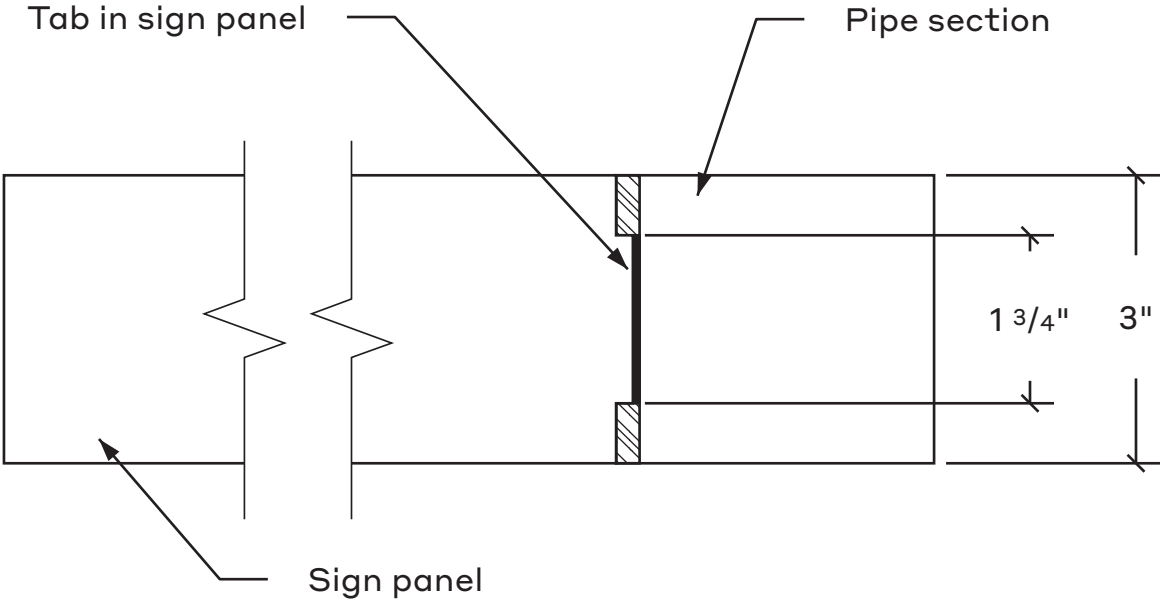

Section B
Scale: 6" = 1'-0"

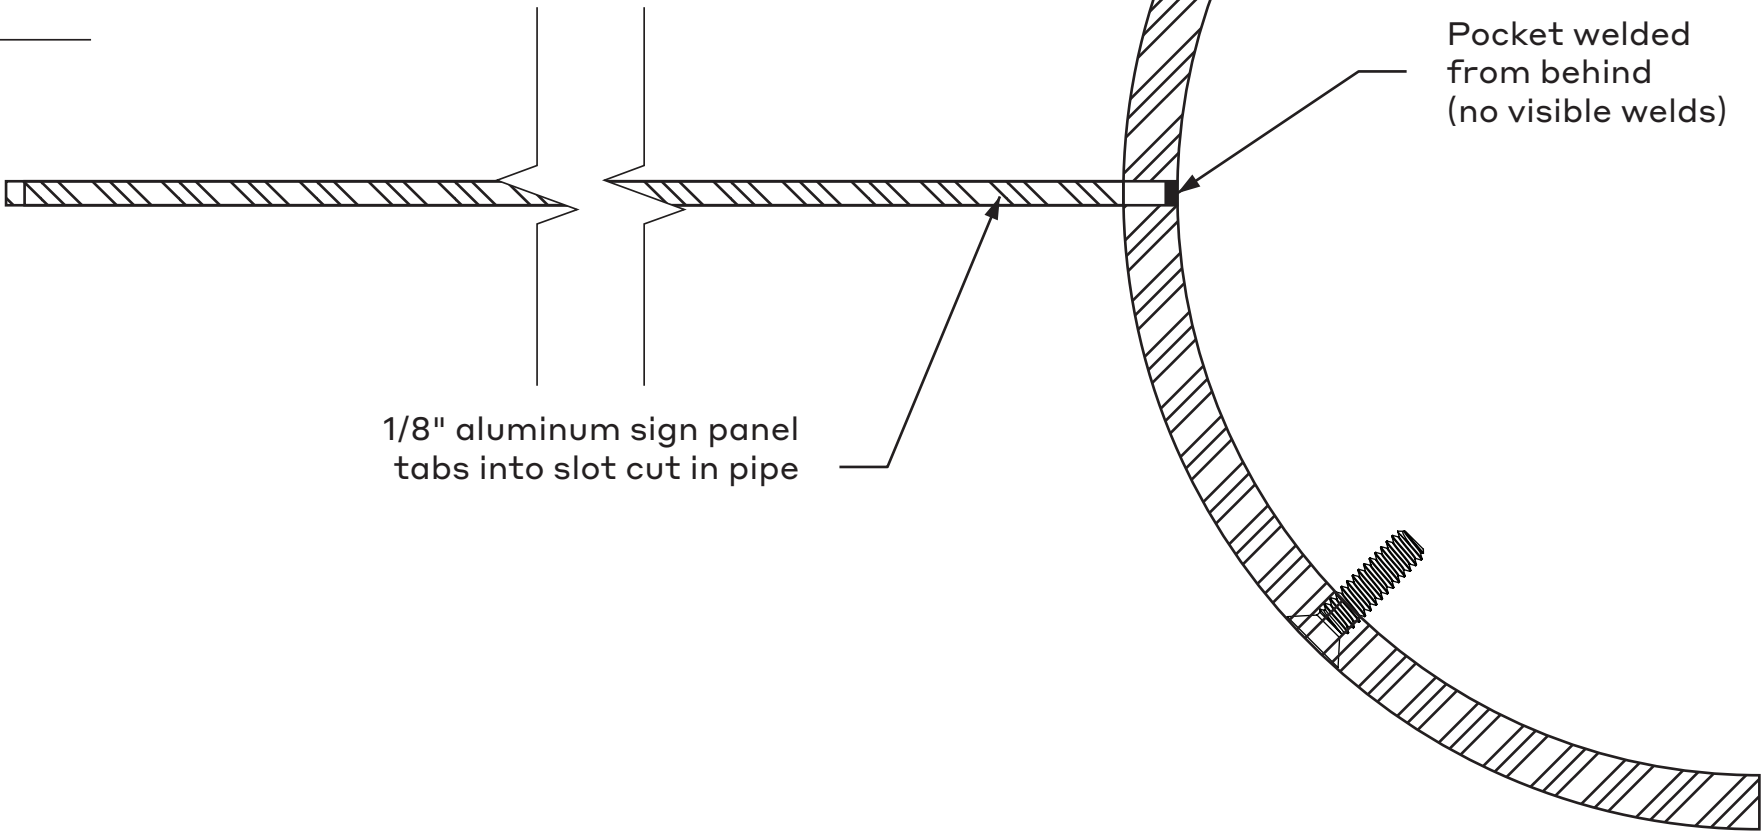

Section A
Scale: Full Scale

Date

8.15.24

Note

These drawings are intended to convey design-intent only. These drawings are not for construction. The sign contractor, not the designer, is responsible for the final detailing, structural engineering, fabrication, and installation of the signs. Contractors shall be responsible for verification of all dimensions and field conditions prior to performing the work, and inform this office of any variations. Written dimensions shall have authority over scaled dimensions.

Project Name

UNM Signage and Wayfinding
Design Intent Documents

Project #

24.05

Drawn By

KW
MU

Sign Type

VD.1

Sheet Title


Vehicular
Directional

Sheet Number

9

ALL CORTEN SURFACES ARE TO BE CLEANED
WITH A DEGREASER AND BEAD BLASTED EVENLY
AFTER FABRICATION AND TREATED TO START THE
RUSTING PROCESS

SAMPLES ARE REQUIRED PRIOR TO FABRICATION

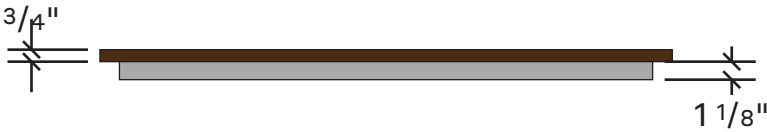

3 Top View

Scale: 1" = 1' - 0"




1 Front Elevation

Scale: 1" = 1' - 0"

1" x 1" painted,
aluminum frame
with Direct Embed
graphic on face and
sides

3/4" thick Corten
steel sign panel

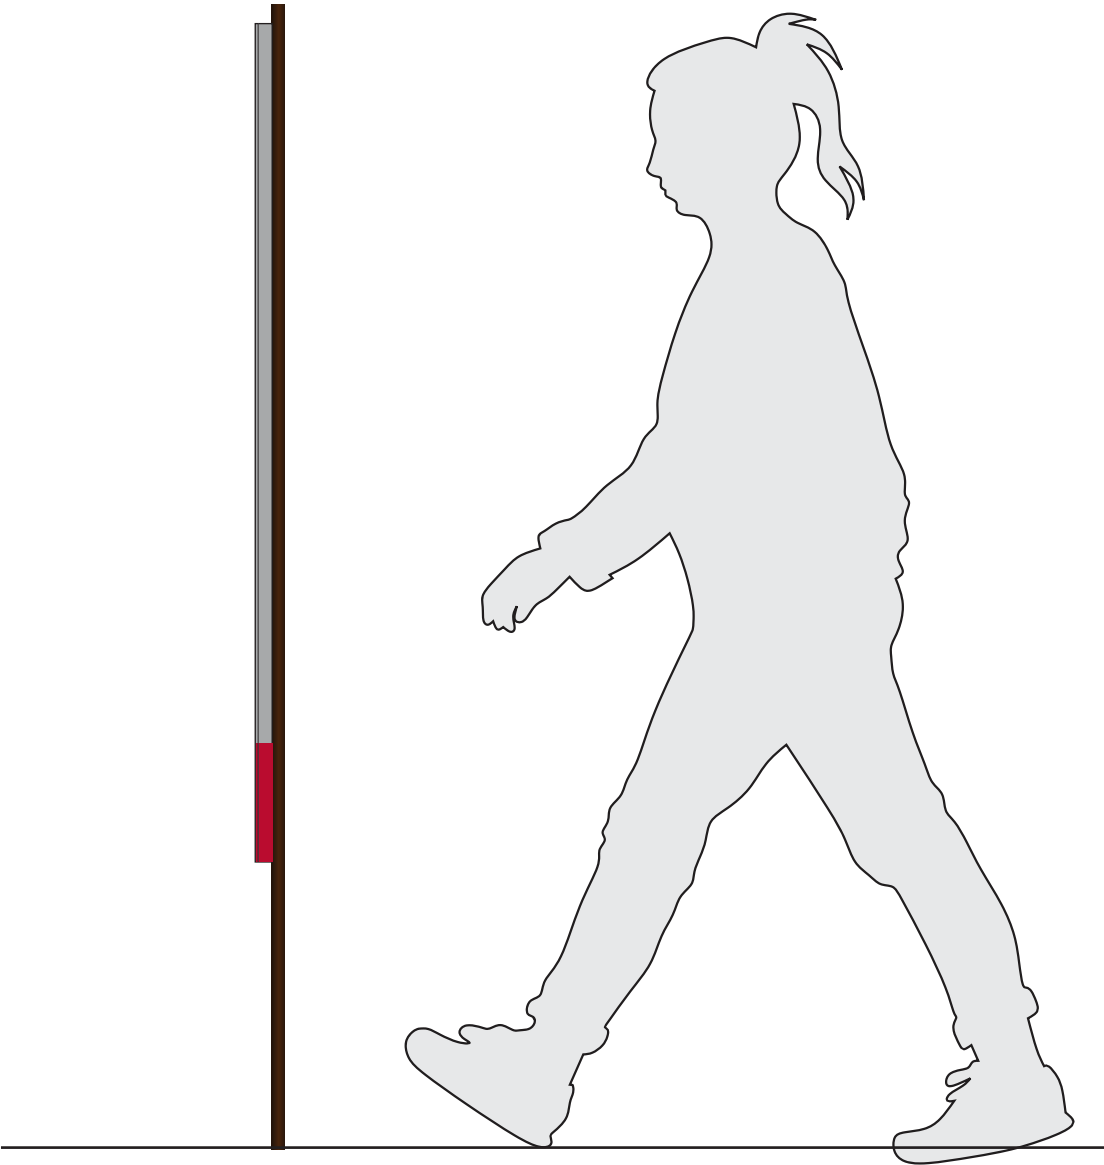

2 Side Elevation

Scale: 1" = 1' - 0"

Date

8.15.24

Note

These drawings are intended to convey design-intent only. These drawings are not for construction. The sign contractor, not the designer, is responsible for the final detailing, structural engineering, fabrication, and installation of the signs. Contractors shall be responsible for verification of all dimensions and field conditions prior to performing the work, and inform this office of any variations. Written dimensions shall have authority over scaled dimensions.

Project Name

UNM Signage and Wayfinding
Design Intent Documents

Project #

24.05

Drawn By

KW
MU

Sign Type


VD.1

Sheet Title

Vehicular
Directional

Sheet Number

9A

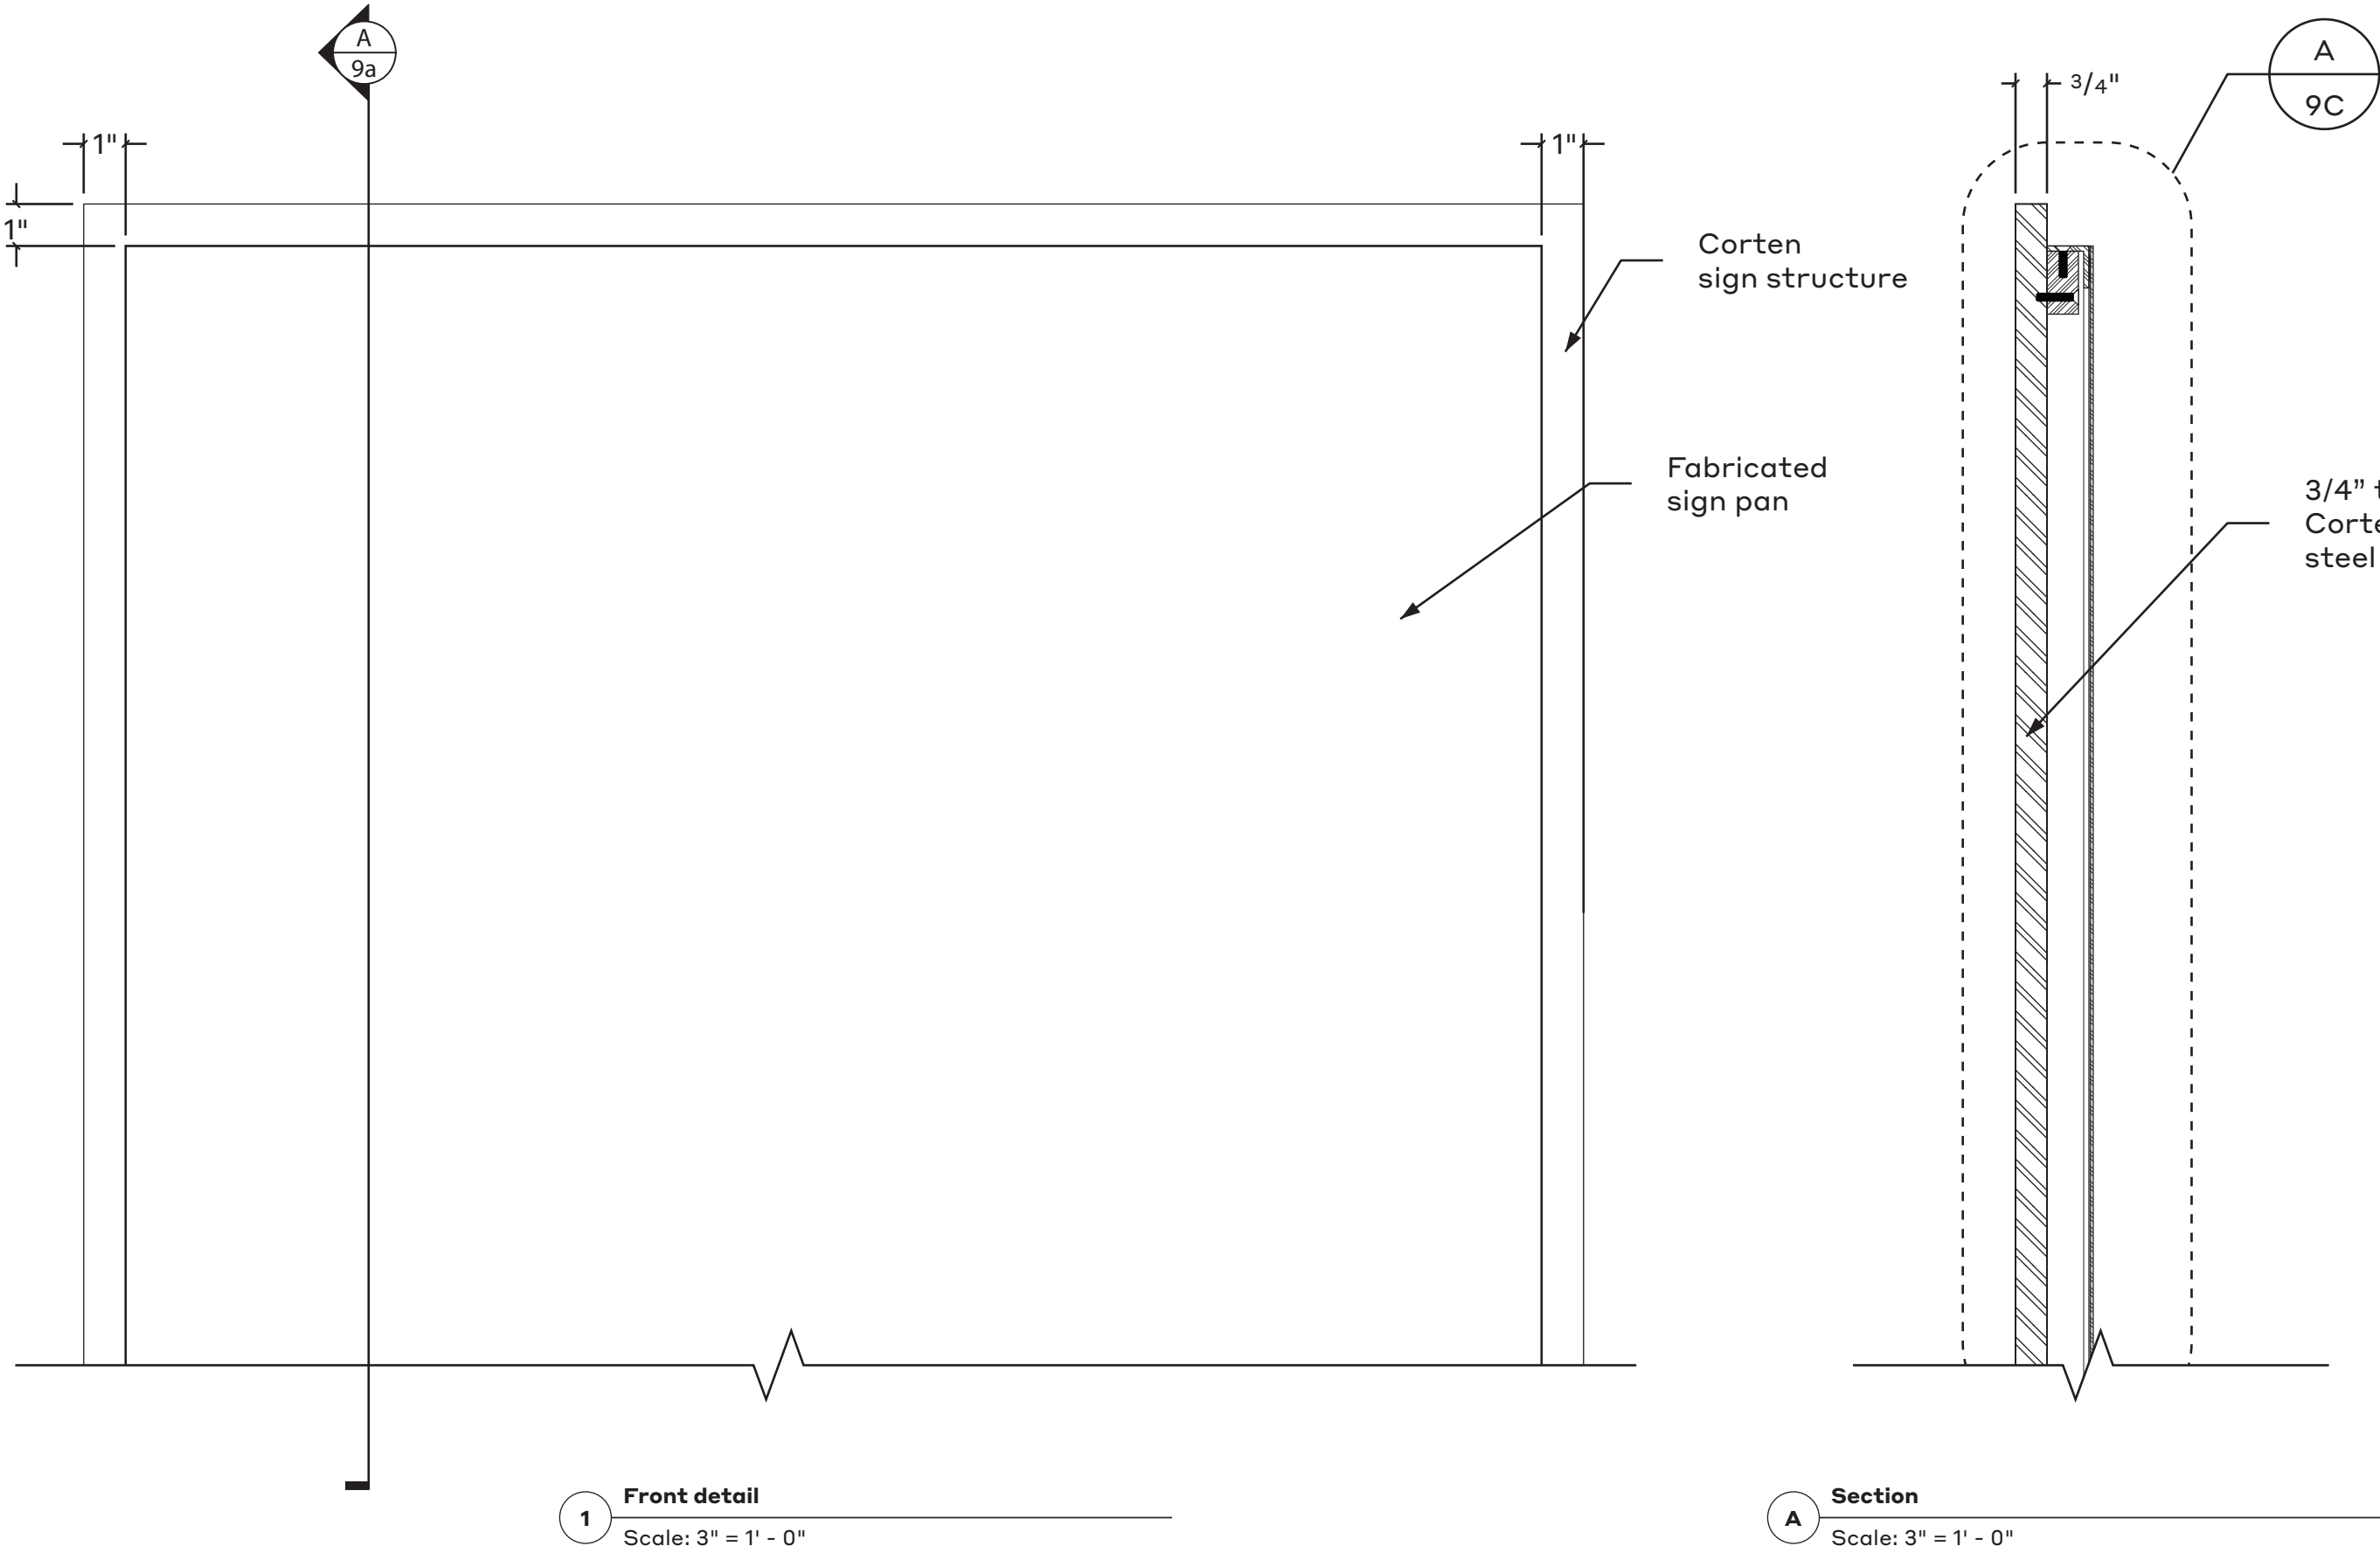

Date

8.15.24

Note

These drawings are intended to convey design-intent only. These drawings are not for construction. The sign contractor, not the designer, is responsible for the final detailing, structural engineering, fabrication, and installation of the signs. Contractors shall be responsible for verification of all dimensions and field conditions prior to performing the work, and inform this office of any variations. Written dimensions shall have authority over scaled dimensions.

Project Name

UNM Signage and Wayfinding
Design Intent Documents

Project #

24.05

Drawn By

KW
MU

Sign Type


VD.1

Sheet Title

Vehicular
Directional

Sheet Number

9B

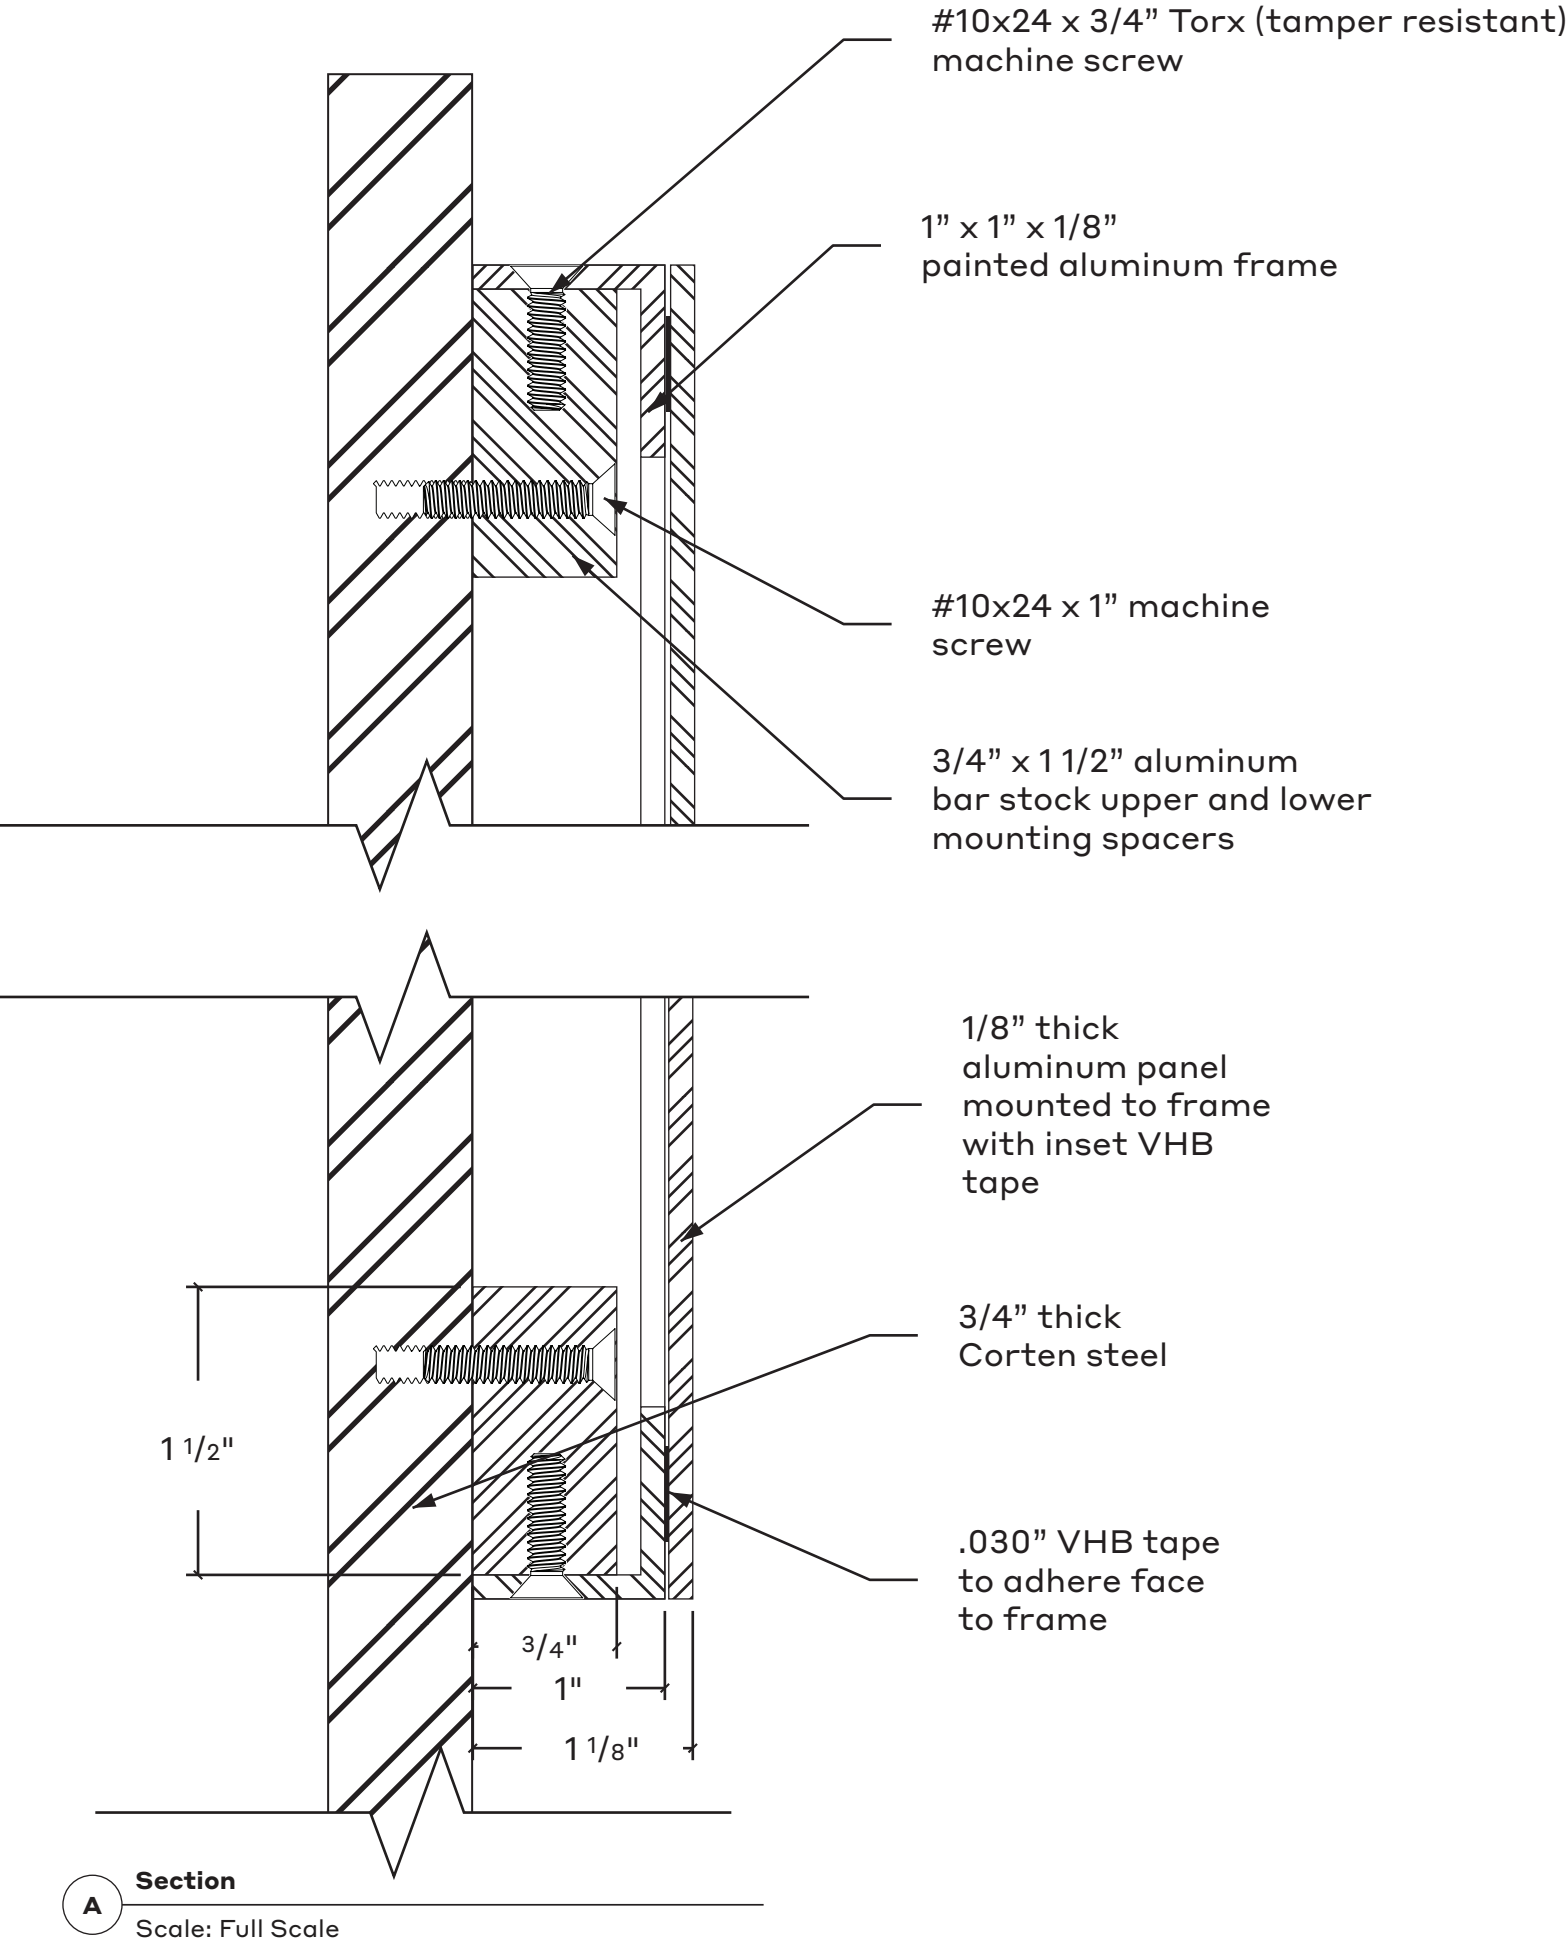

Date

8.15.24

Note

These drawings are intended to convey design-intent only. These drawings are not for construction. The sign contractor, not the designer, is responsible for the final detailing, structural engineering, fabrication, and installation of the signs. Contractors shall be responsible for verification of all dimensions and field conditions prior to performing the work, and inform this office of any variations. Written dimensions shall have authority over scaled dimensions.

Project Name

UNM Signage and Wayfinding
Design Intent Documents

Project #

24.05

Drawn By

KW
MU

Sign Type


VD.1

Sheet Title

Vehicular
Directional

Sheet Number

9C

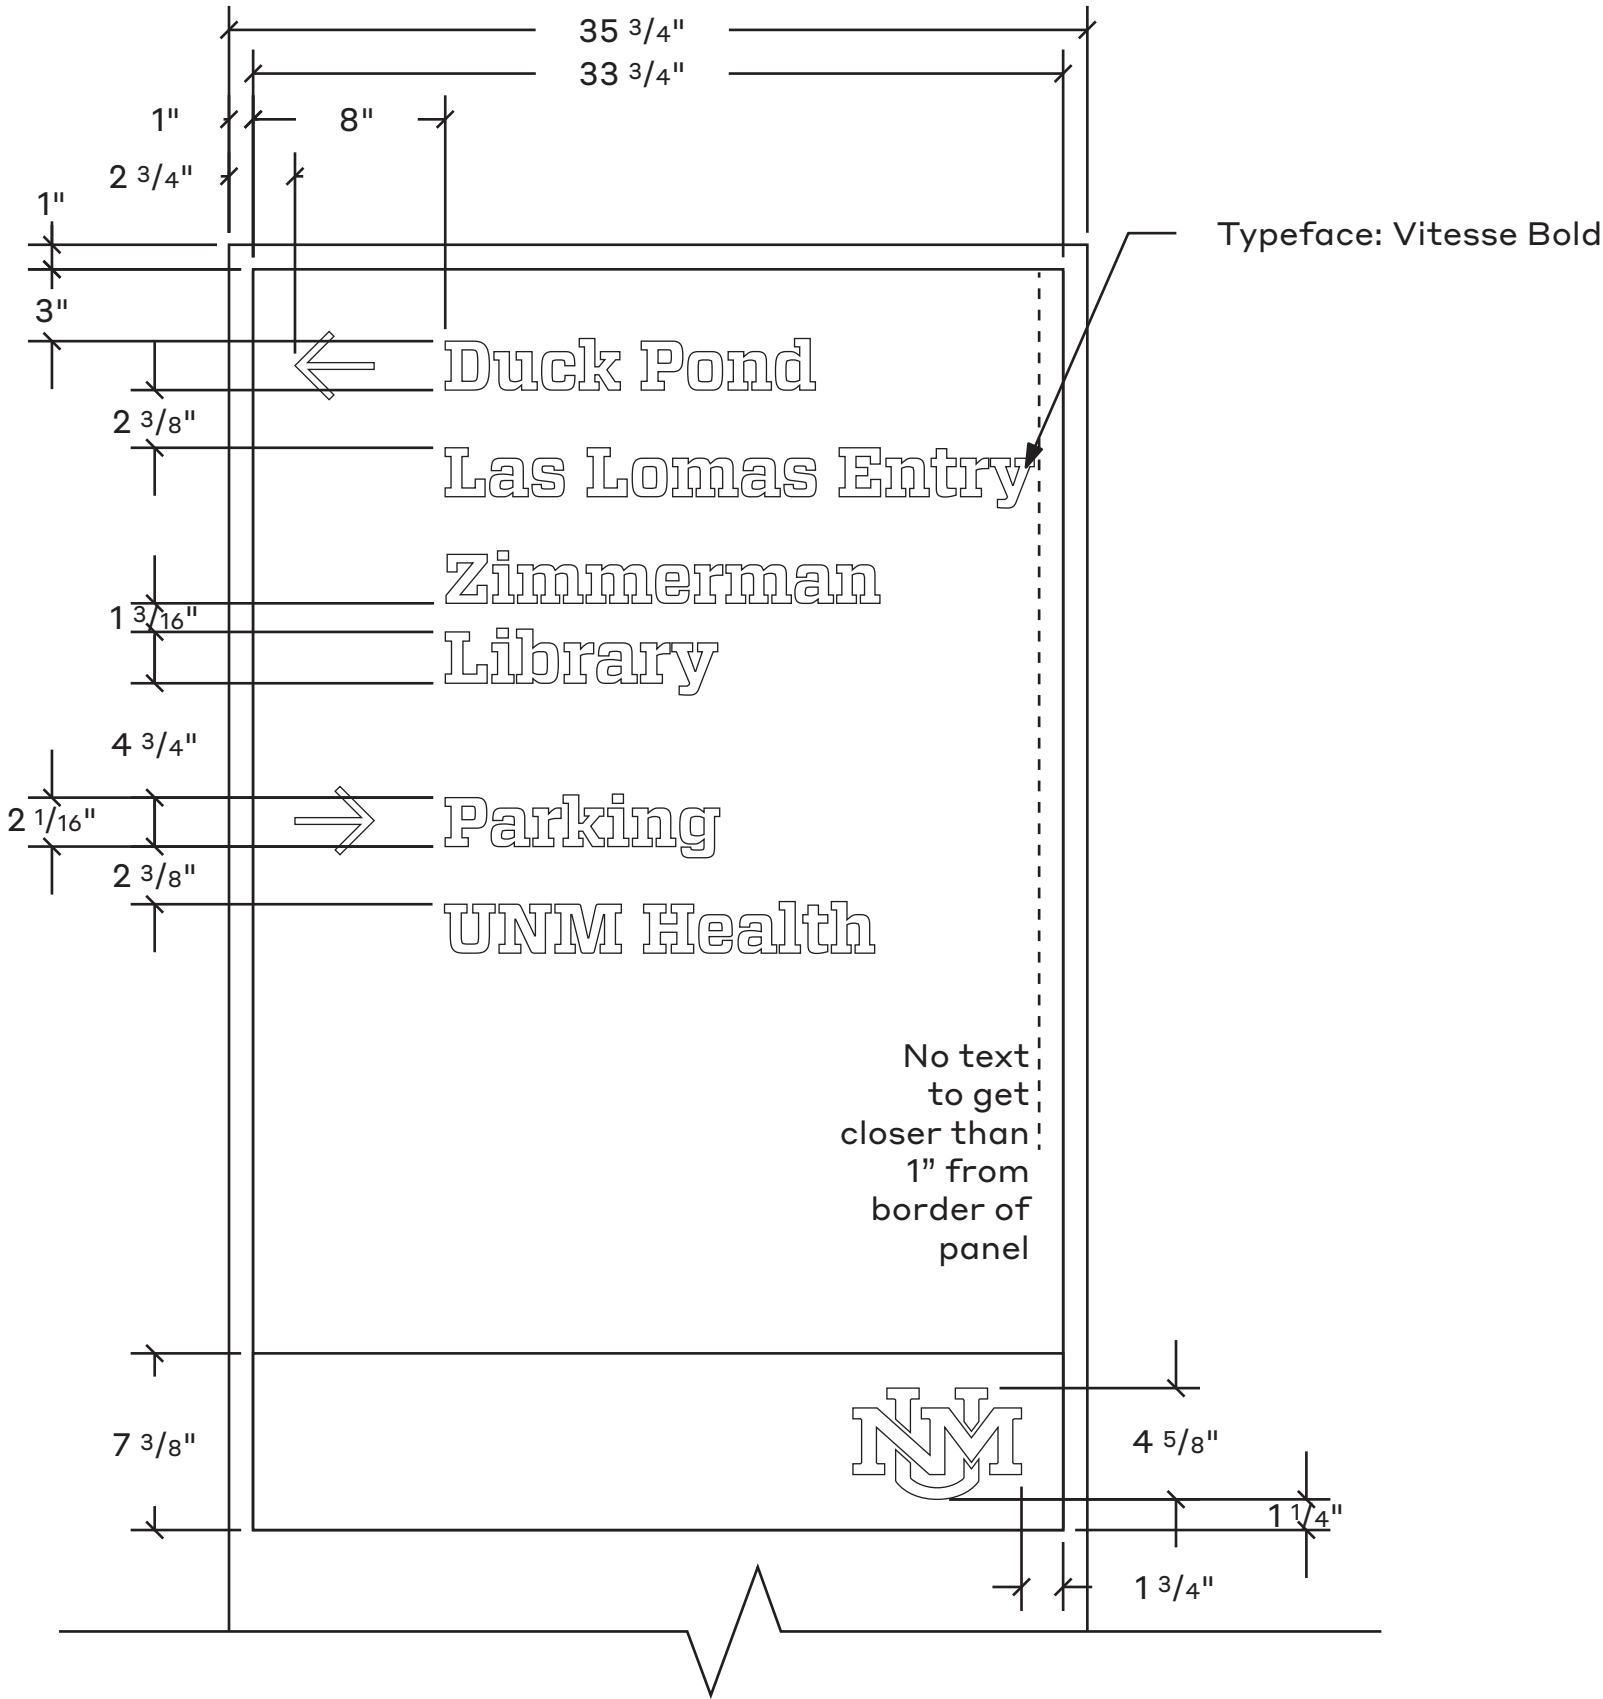

1 Front Detail
Scale: 1 1/2" = 1' - 0"

Date

8.15.24

Note

These drawings are intended to convey design-intent only. These drawings are not for construction. The sign contractor, not the designer, is responsible for the final detailing, structural engineering, fabrication, and installation of the signs. Contractors shall be responsible for verification of all dimensions and field conditions prior to performing the work, and inform this office of any variations. Written dimensions shall have authority over scaled dimensions.

Project Name

UNM Signage and Wayfinding
Design Intent Documents

Project #

24.05

Drawn By

KW
MU

Sign Type


VD.1

Sheet Title

Vehicular
Directional

Sheet Number

9D

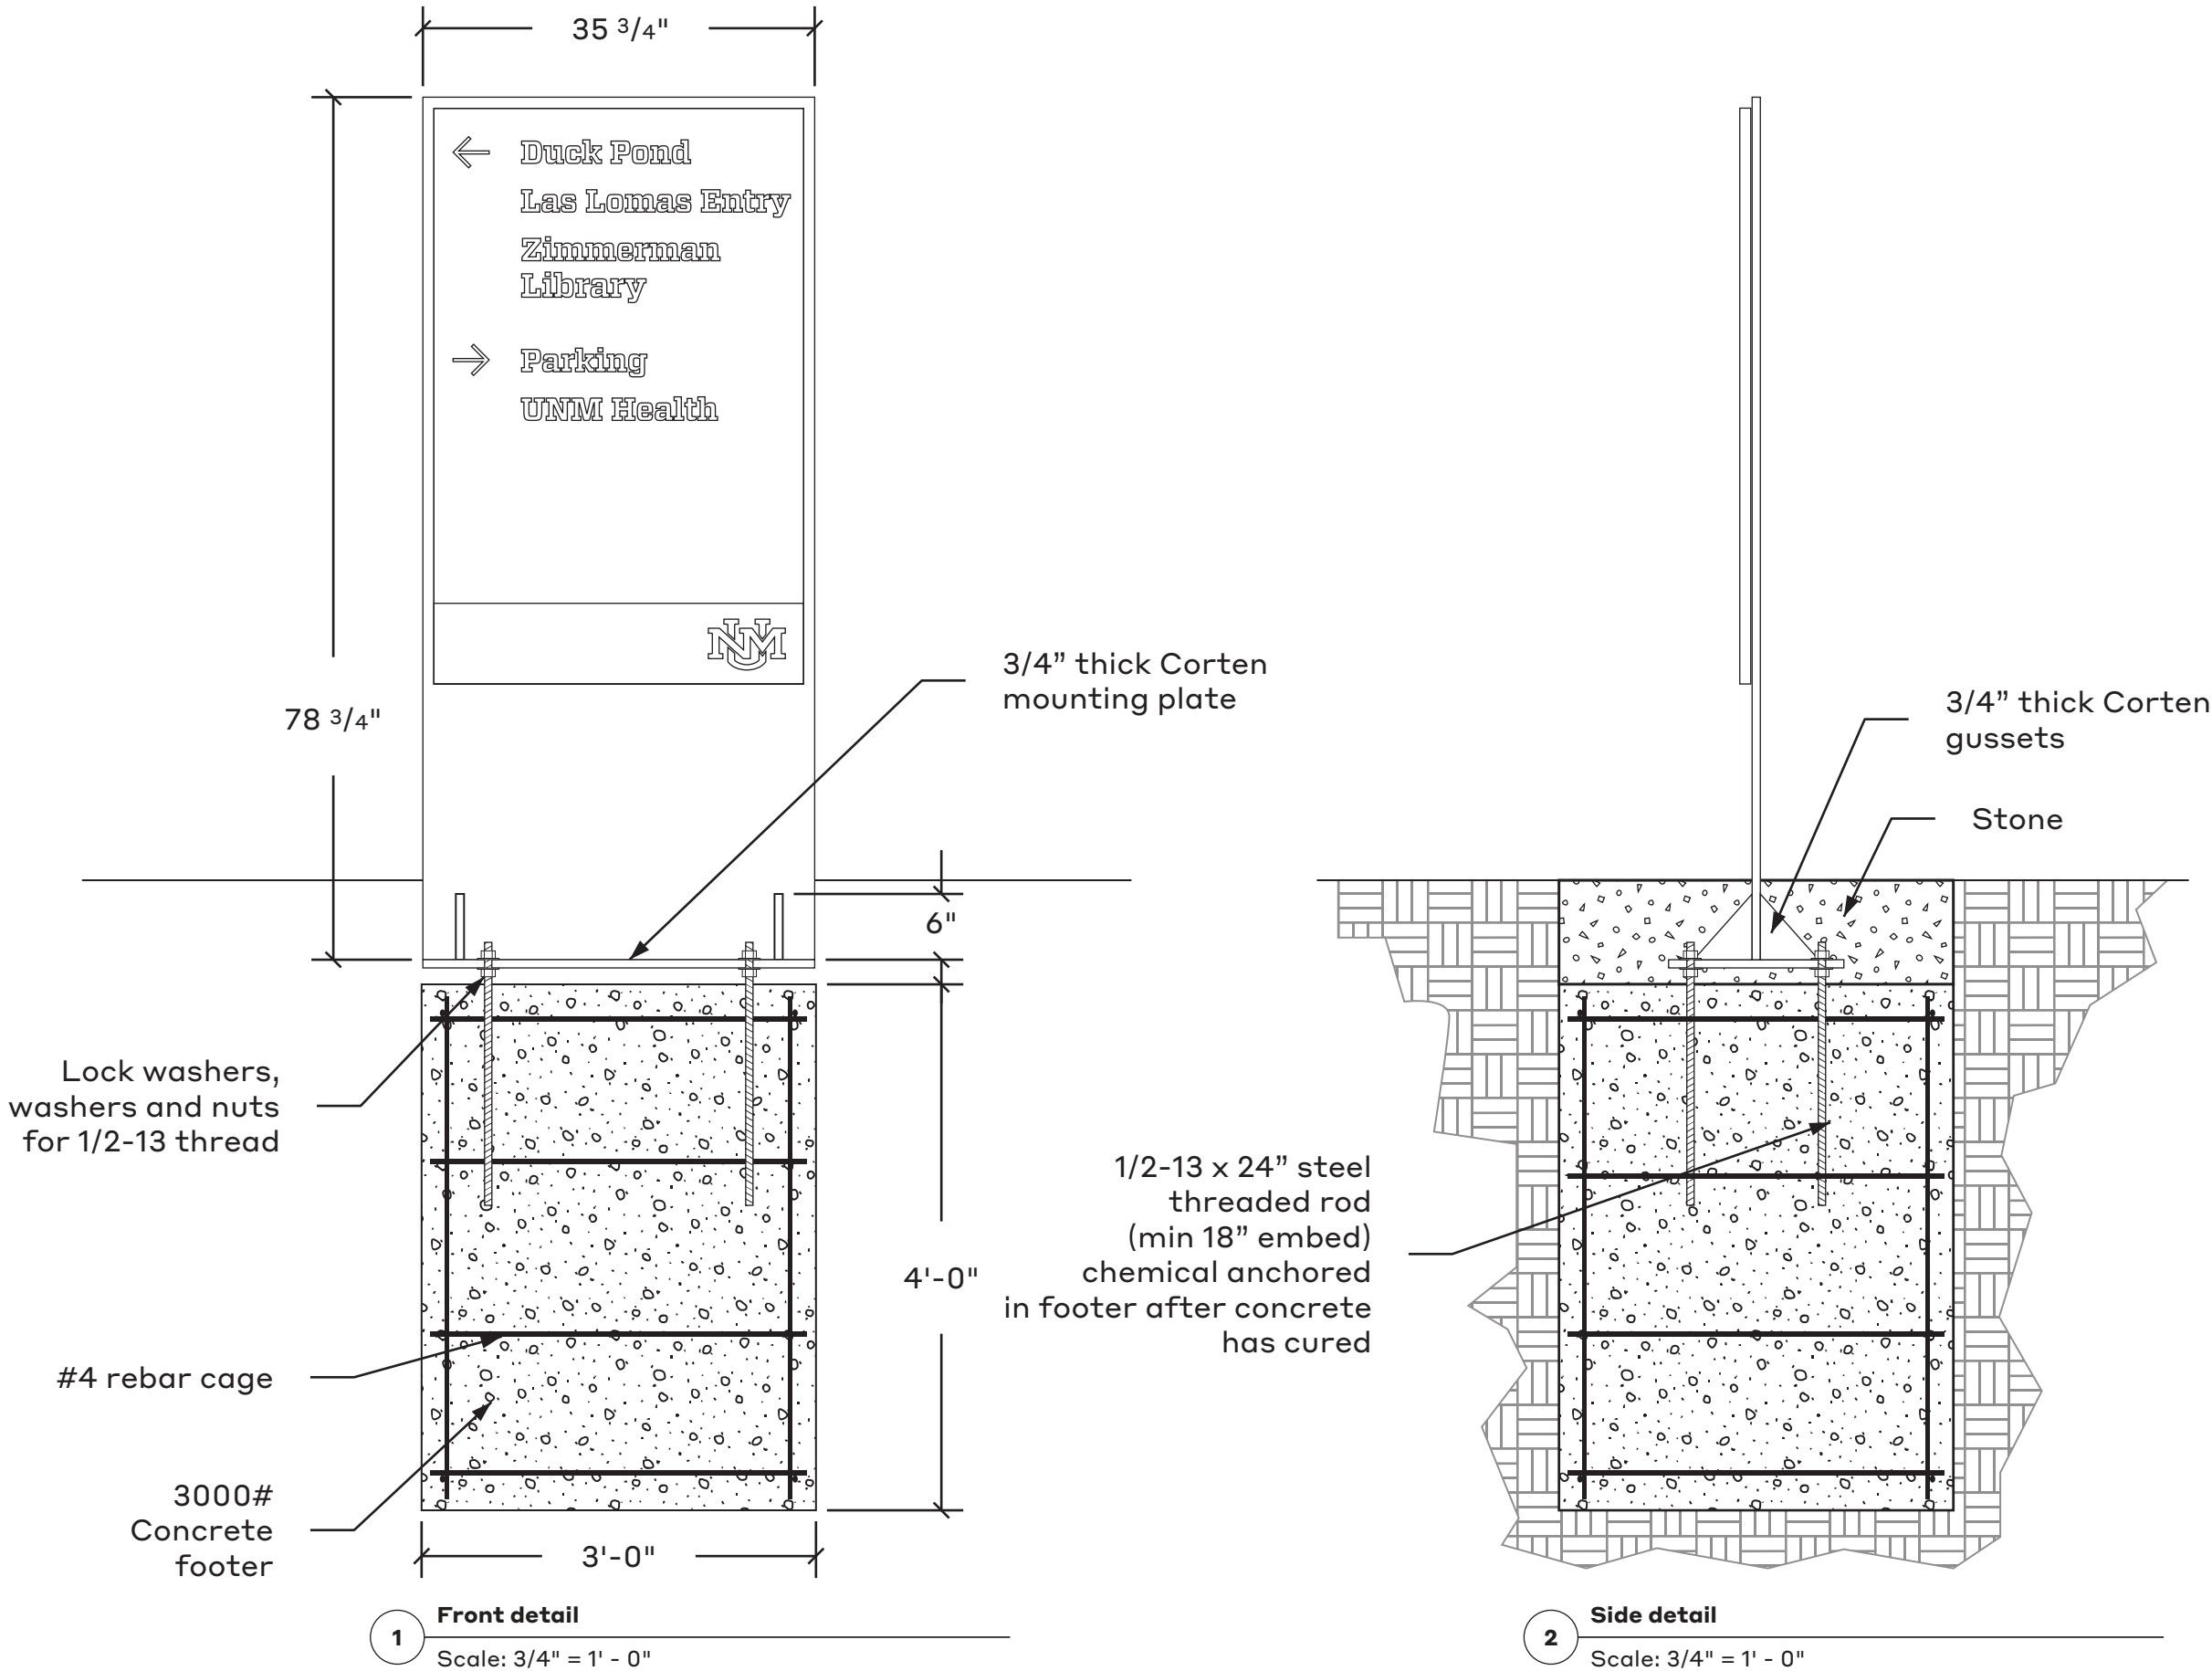

Date

8.15.24

Note

These drawings are intended to convey design-intent only. These drawings are not for construction. The sign contractor, not the designer, is responsible for the final detailing, structural engineering, fabrication, and installation of the signs. Contractors shall be responsible for verification of all dimensions and field conditions prior to performing the work, and inform this office of any variations. Written dimensions shall have authority over scaled dimensions.

Project Name

UNM Signage and Wayfinding
Design Intent Documents

Project

24.05

Drawn By

KW
MU

Sign Type


VD.1

Sheet Title

Vehicular Directional

Sheet Number

9E

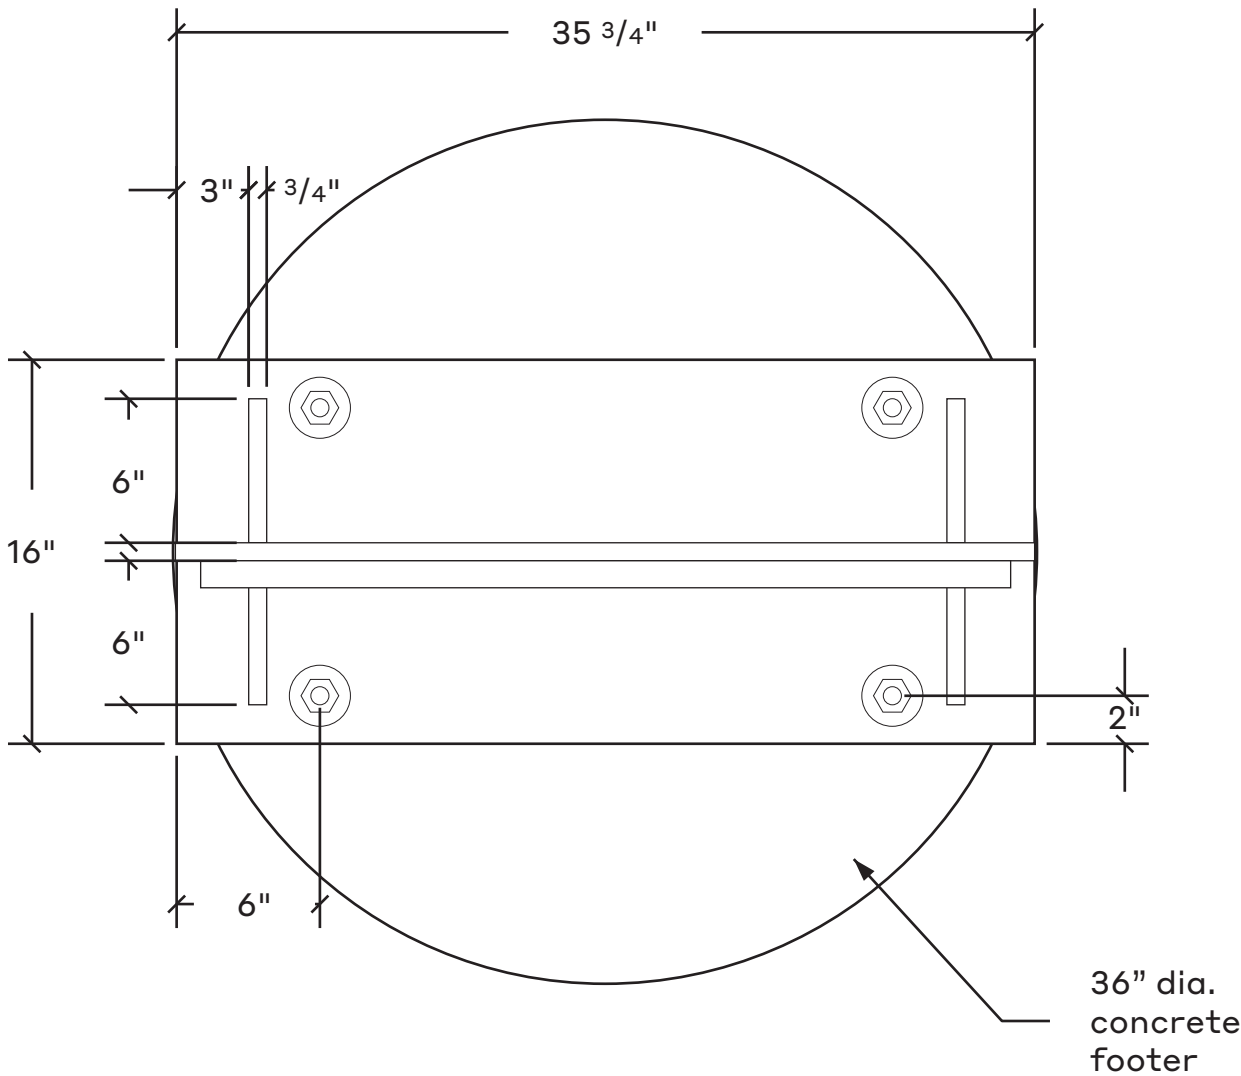

3" ~~3/4"~~

6'

16'

61

21

6"

36" dia.
concrete
footer

1

Top Detail

Scale: $1\frac{1}{2}'' = 1' - 0''$

Date

8.15.24

Note

These drawings are intended to convey design-intent only. These drawings are not for construction. The sign contractor, not the designer, is responsible for the final detailing, structural engineering, fabrication, and installation of the signs. Contractors shall be responsible for verification of all dimensions and field conditions prior to performing the work, and inform this office of any variations. Written dimensions shall have authority over scaled dimensions.

Project Name

UNM Signage and Wayfinding
Design Intent Documents

Project #

24.05

Drawn By

KW
MU

Sign Type


VD.2

Sheet Title


Vehicular
Directional

Sheet Number


10

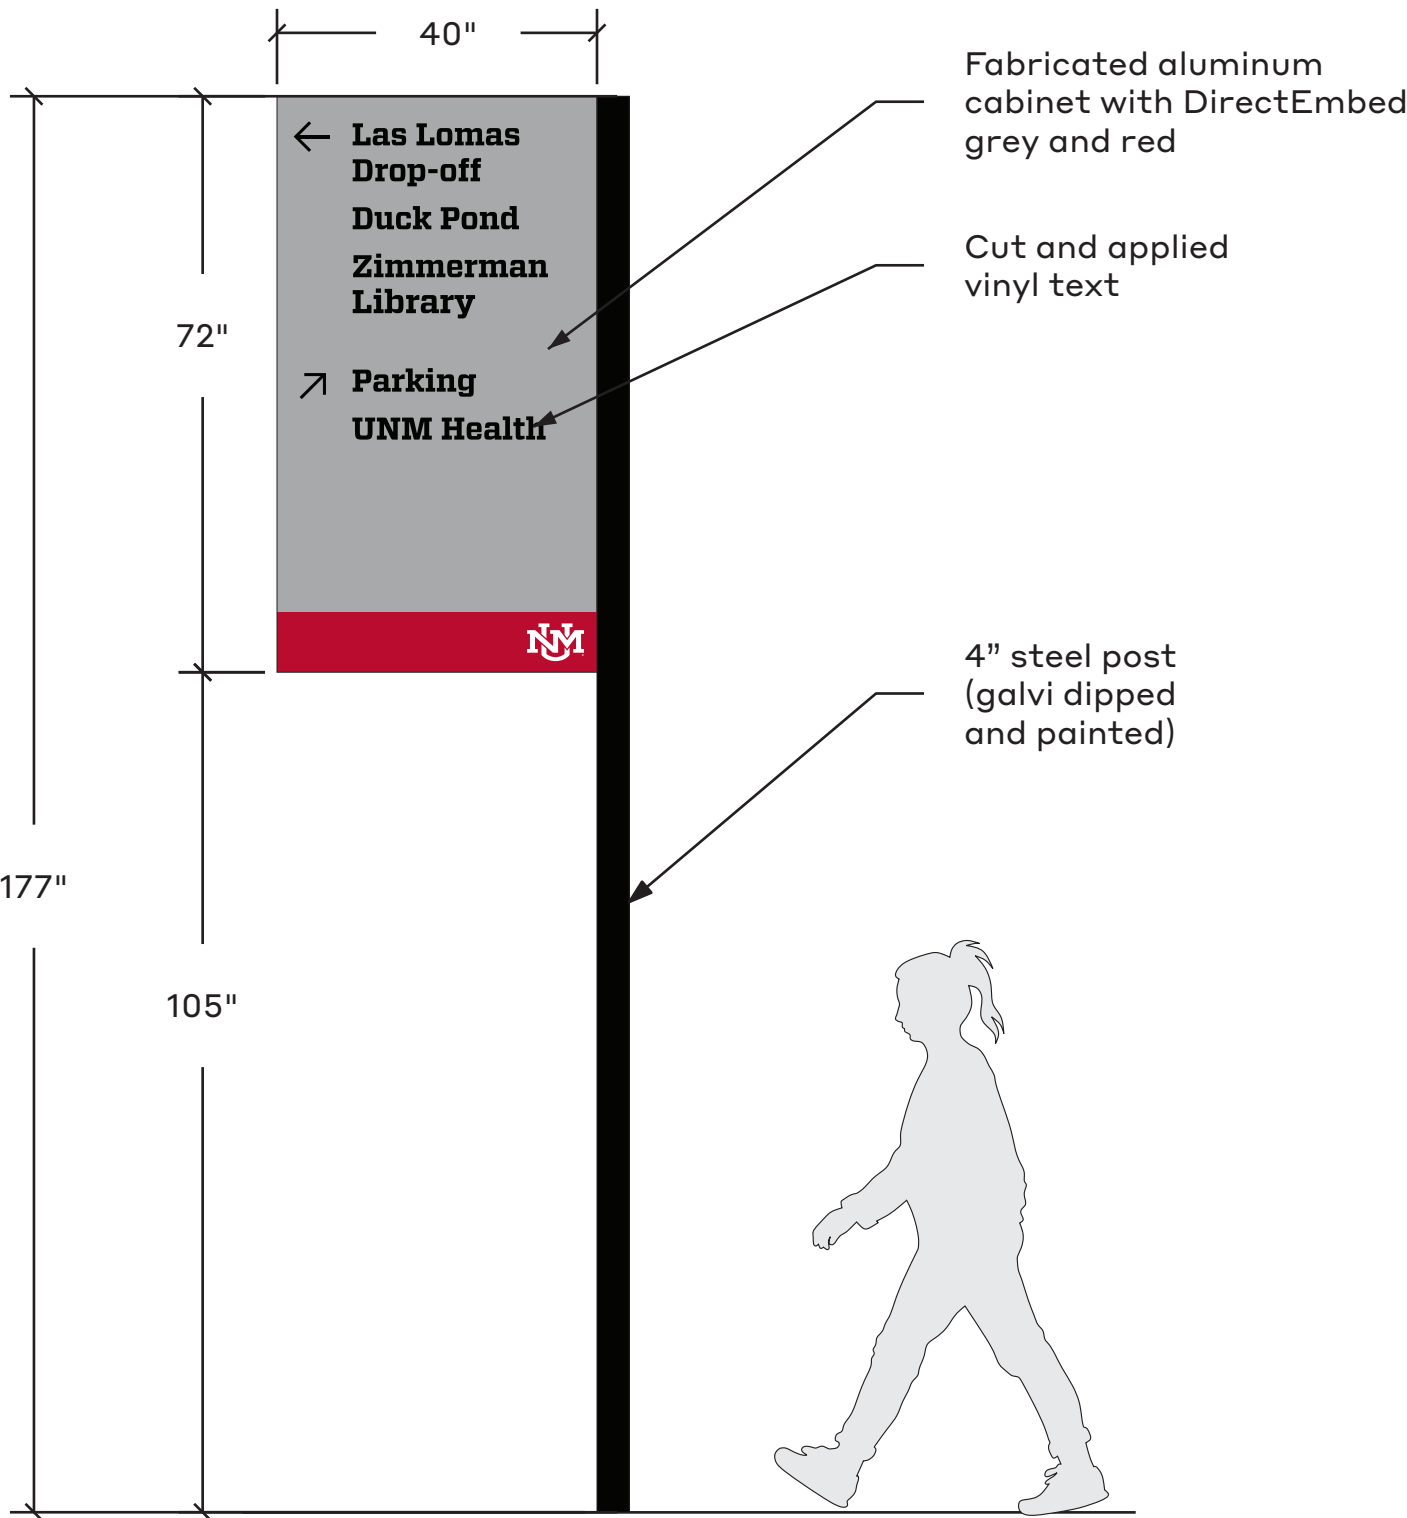

1 Front Elevation
Scale: 1/2" = 1' - 0"

 

2 Side Elevation
Scale: 1/2" = 1' - 0"

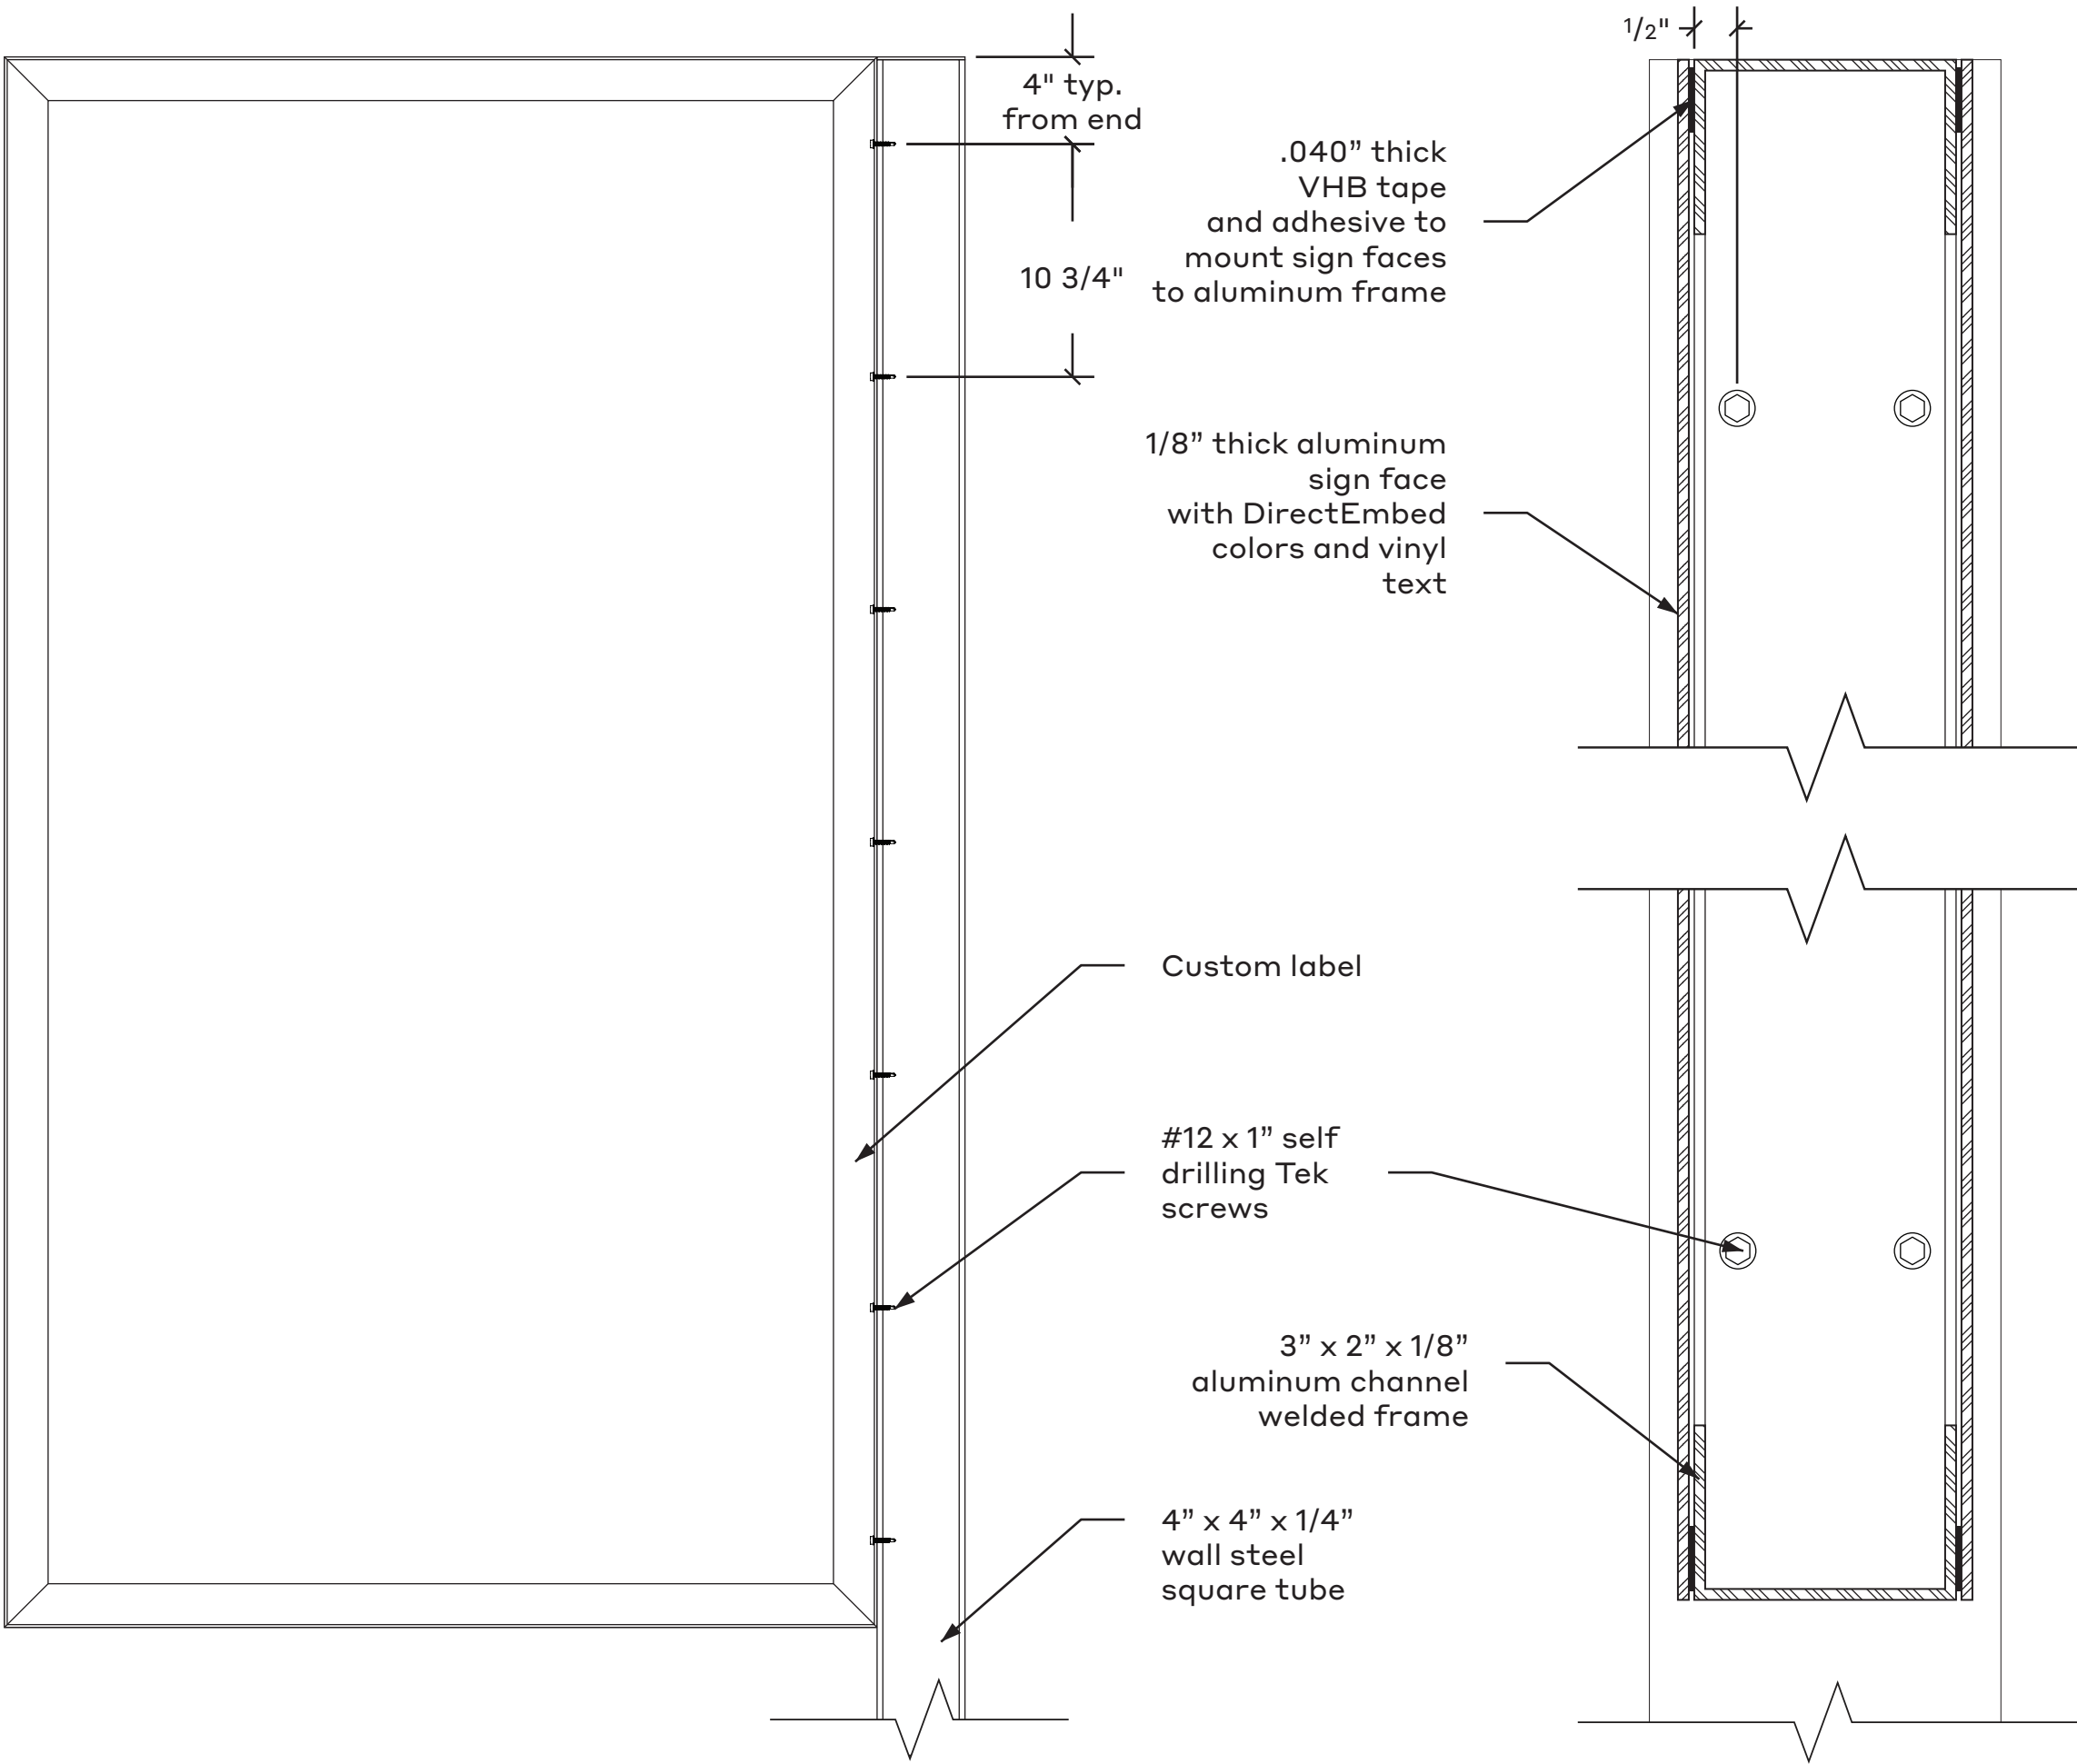

A

Front Section

Scale: 1 1/2" = 1' - 0"

B

Section

Scale: 6" = 1' - 0"

ummo

57 Chapel Street #200
Newton, MA 02453

info@studioummo.com
617.221.3007

Date

8.15.24

Note

These drawings are intended to convey design-intent only. These drawings are not for construction. The sign contractor, not the designer, is responsible for the final detailing, structural engineering, fabrication, and installation of the signs. Contractors shall be responsible for verification of all dimensions and field conditions prior to performing the work, and inform this office of any variations. Written dimensions shall have authority over scaled dimensions.

Project Name

UNM Signage and Wayfinding
Design Intent Documents

Project #

24.05

Drawn By

KW
MU

Sign Type


VD.2

Sheet Title

Vehicular
Directional

Sheet Number

10A

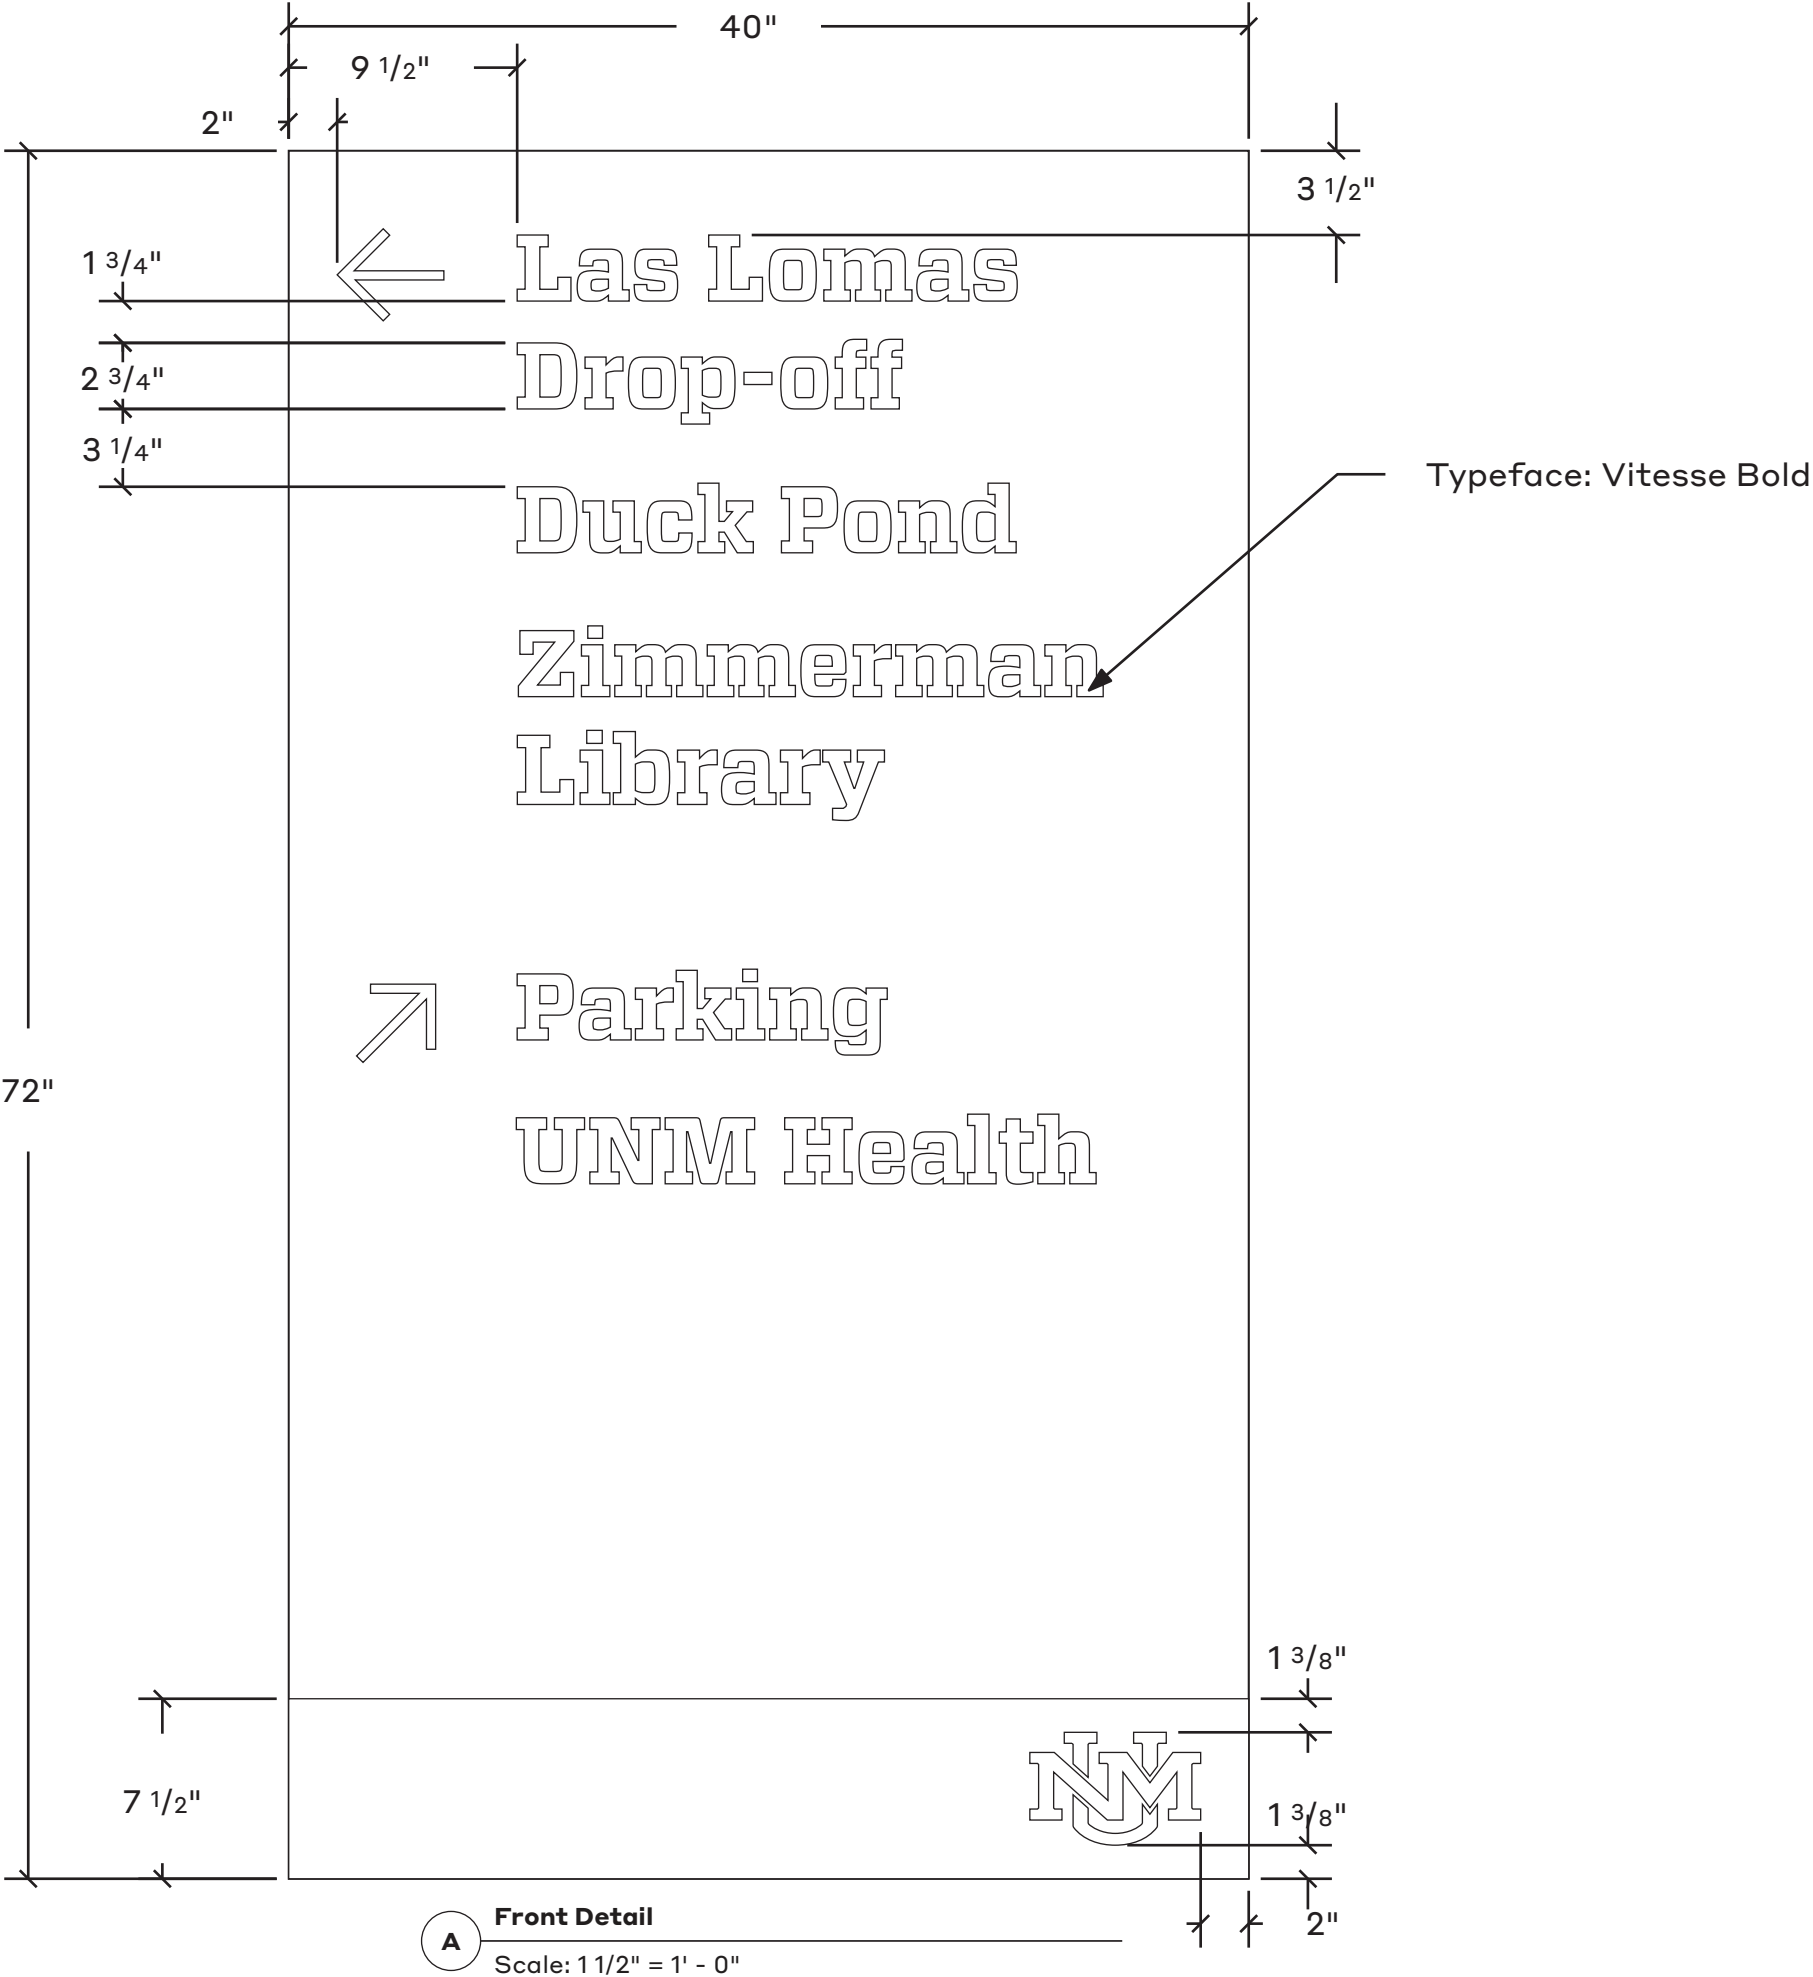

Date

8.15.24

Note

These drawings are intended to convey design-intent only. These drawings are not for construction. The sign contractor, not the designer, is responsible for the final detailing, structural engineering, fabrication, and installation of the signs. Contractors shall be responsible for verification of all dimensions and field conditions prior to performing the work, and inform this office of any variations. Written dimensions shall have authority over scaled dimensions.

Project Name

UNM Signage and Wayfinding
Design Intent Documents

Project #

24.05

Drawn By

KW
MU

Sign Type

VD.2

Sheet Title

Vehicular
Directional

Sheet Number

10B

Date

8.15.24

Note

These drawings are intended to convey design-intent only. These drawings are not for construction. The sign contractor, not the designer, is responsible for the final detailing, structural engineering, fabrication, and installation of the signs. Contractors shall be responsible for verification of all dimensions and field conditions prior to performing the work, and inform this office of any variations. Written dimensions shall have authority over scaled dimensions.

Project Name

UNM Signage and Wayfinding
Design Intent Documents

Project #

24.05

Drawn By

KW
MU

Sign Type



VD.2

Sheet Title

Vehicular
Directional

Sheet Number

10C

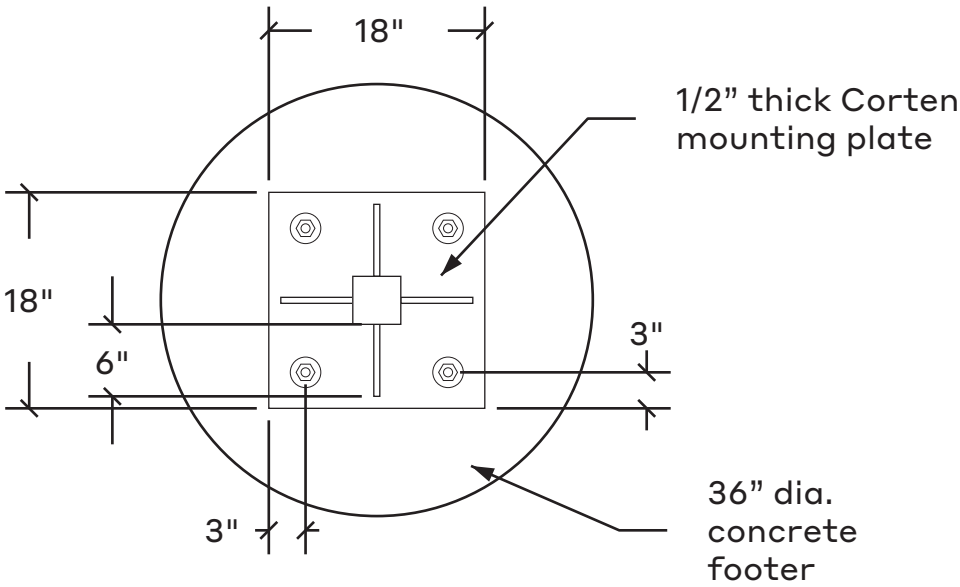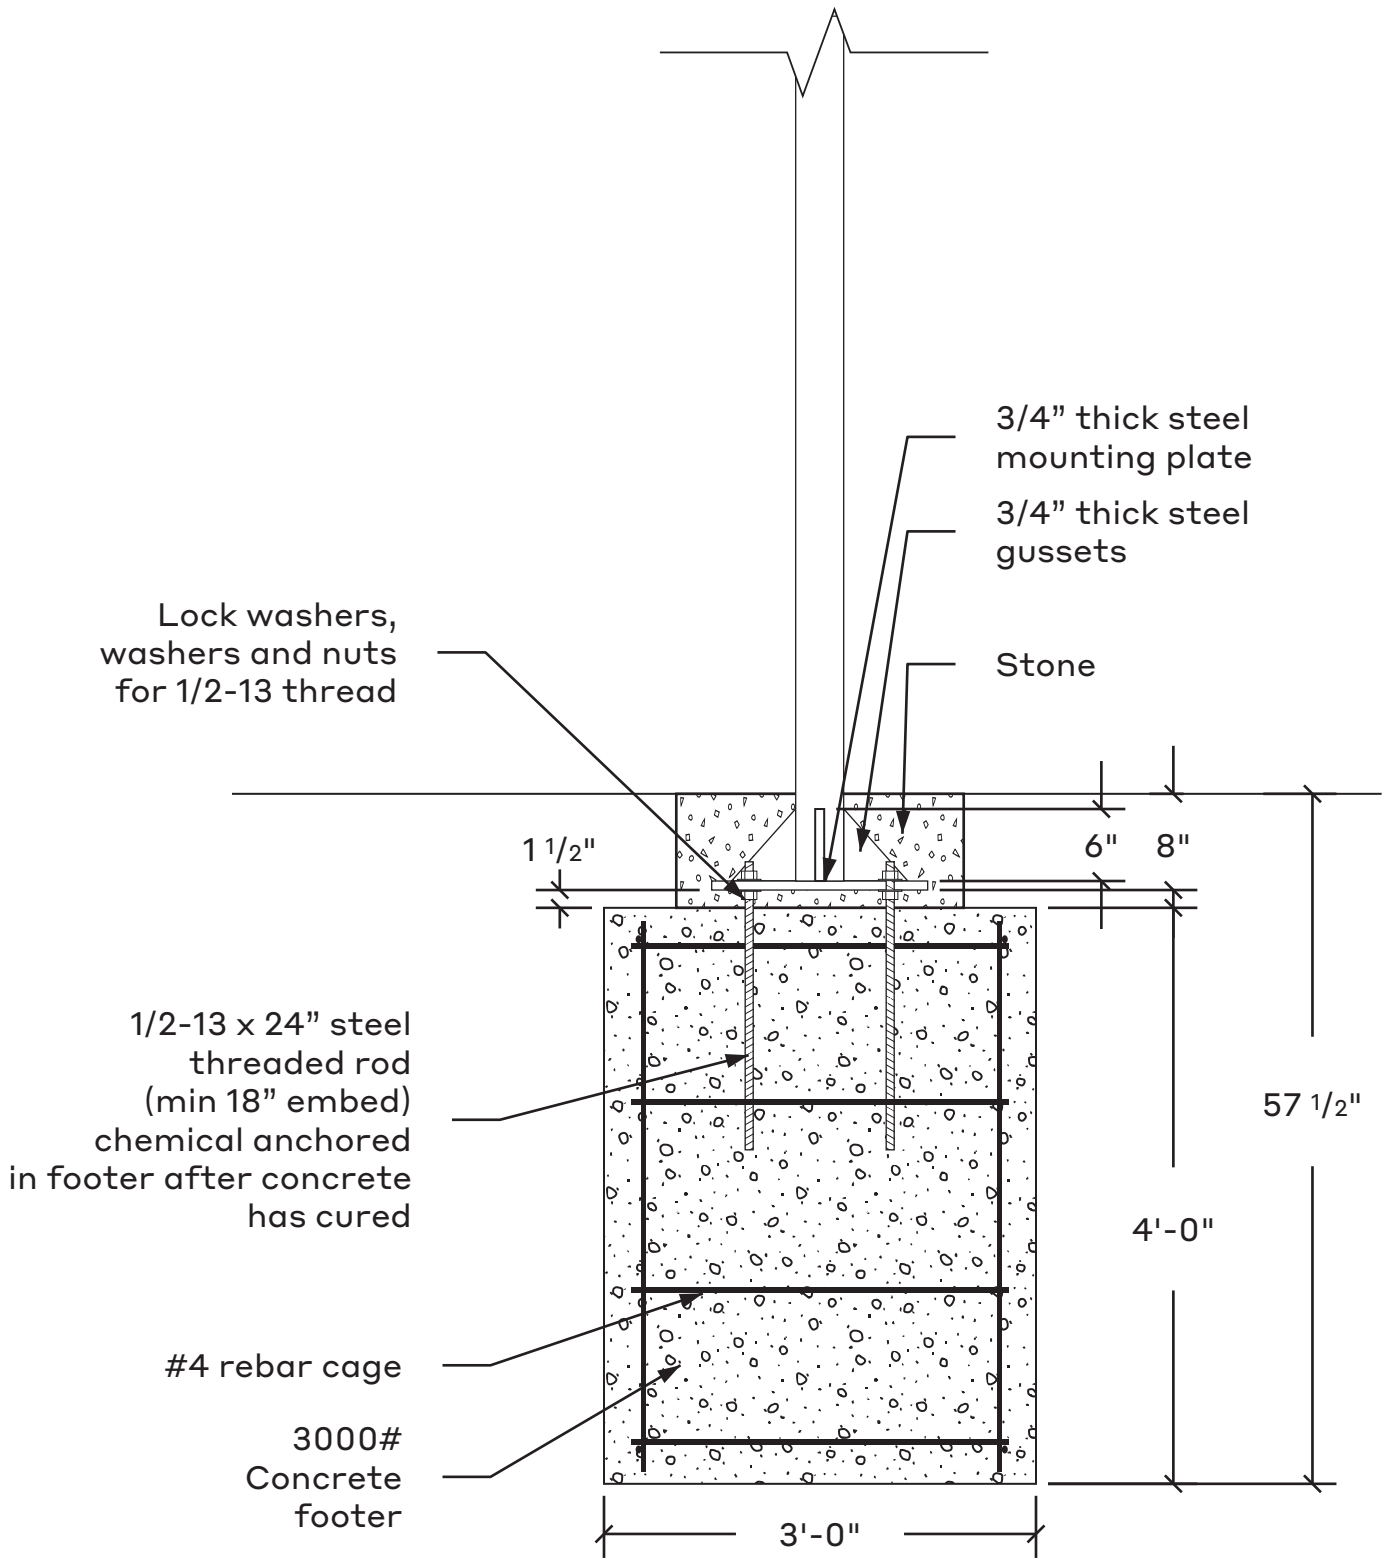

Section B
Scale: 3/4" = 1' - 0"

Section A
Scale: 3/4" = 1' - 0"

Date

8.15.24

Note

These drawings are intended to convey design-intent only. These drawings are not for construction. The sign contractor, not the designer, is responsible for the final detailing, structural engineering, fabrication, and installation of the signs. Contractors shall be responsible for verification of all dimensions and field conditions prior to performing the work, and inform this office of any variations. Written dimensions shall have authority over scaled dimensions.

Project Name

UNM Signage and Wayfinding
Design Intent Documents

Project #

24.05

Drawn By

KW
MU

Sign Type

PID

Sheet Title

Parking
ID

Sheet Number


11

2 Top View

Scale: 3/4" = 1' - 0"


Painted 1/8" thick aluminum panel with cut and applied vinyl graphics and text

2" x 2" x 1/8" painted aluminum post with top cap

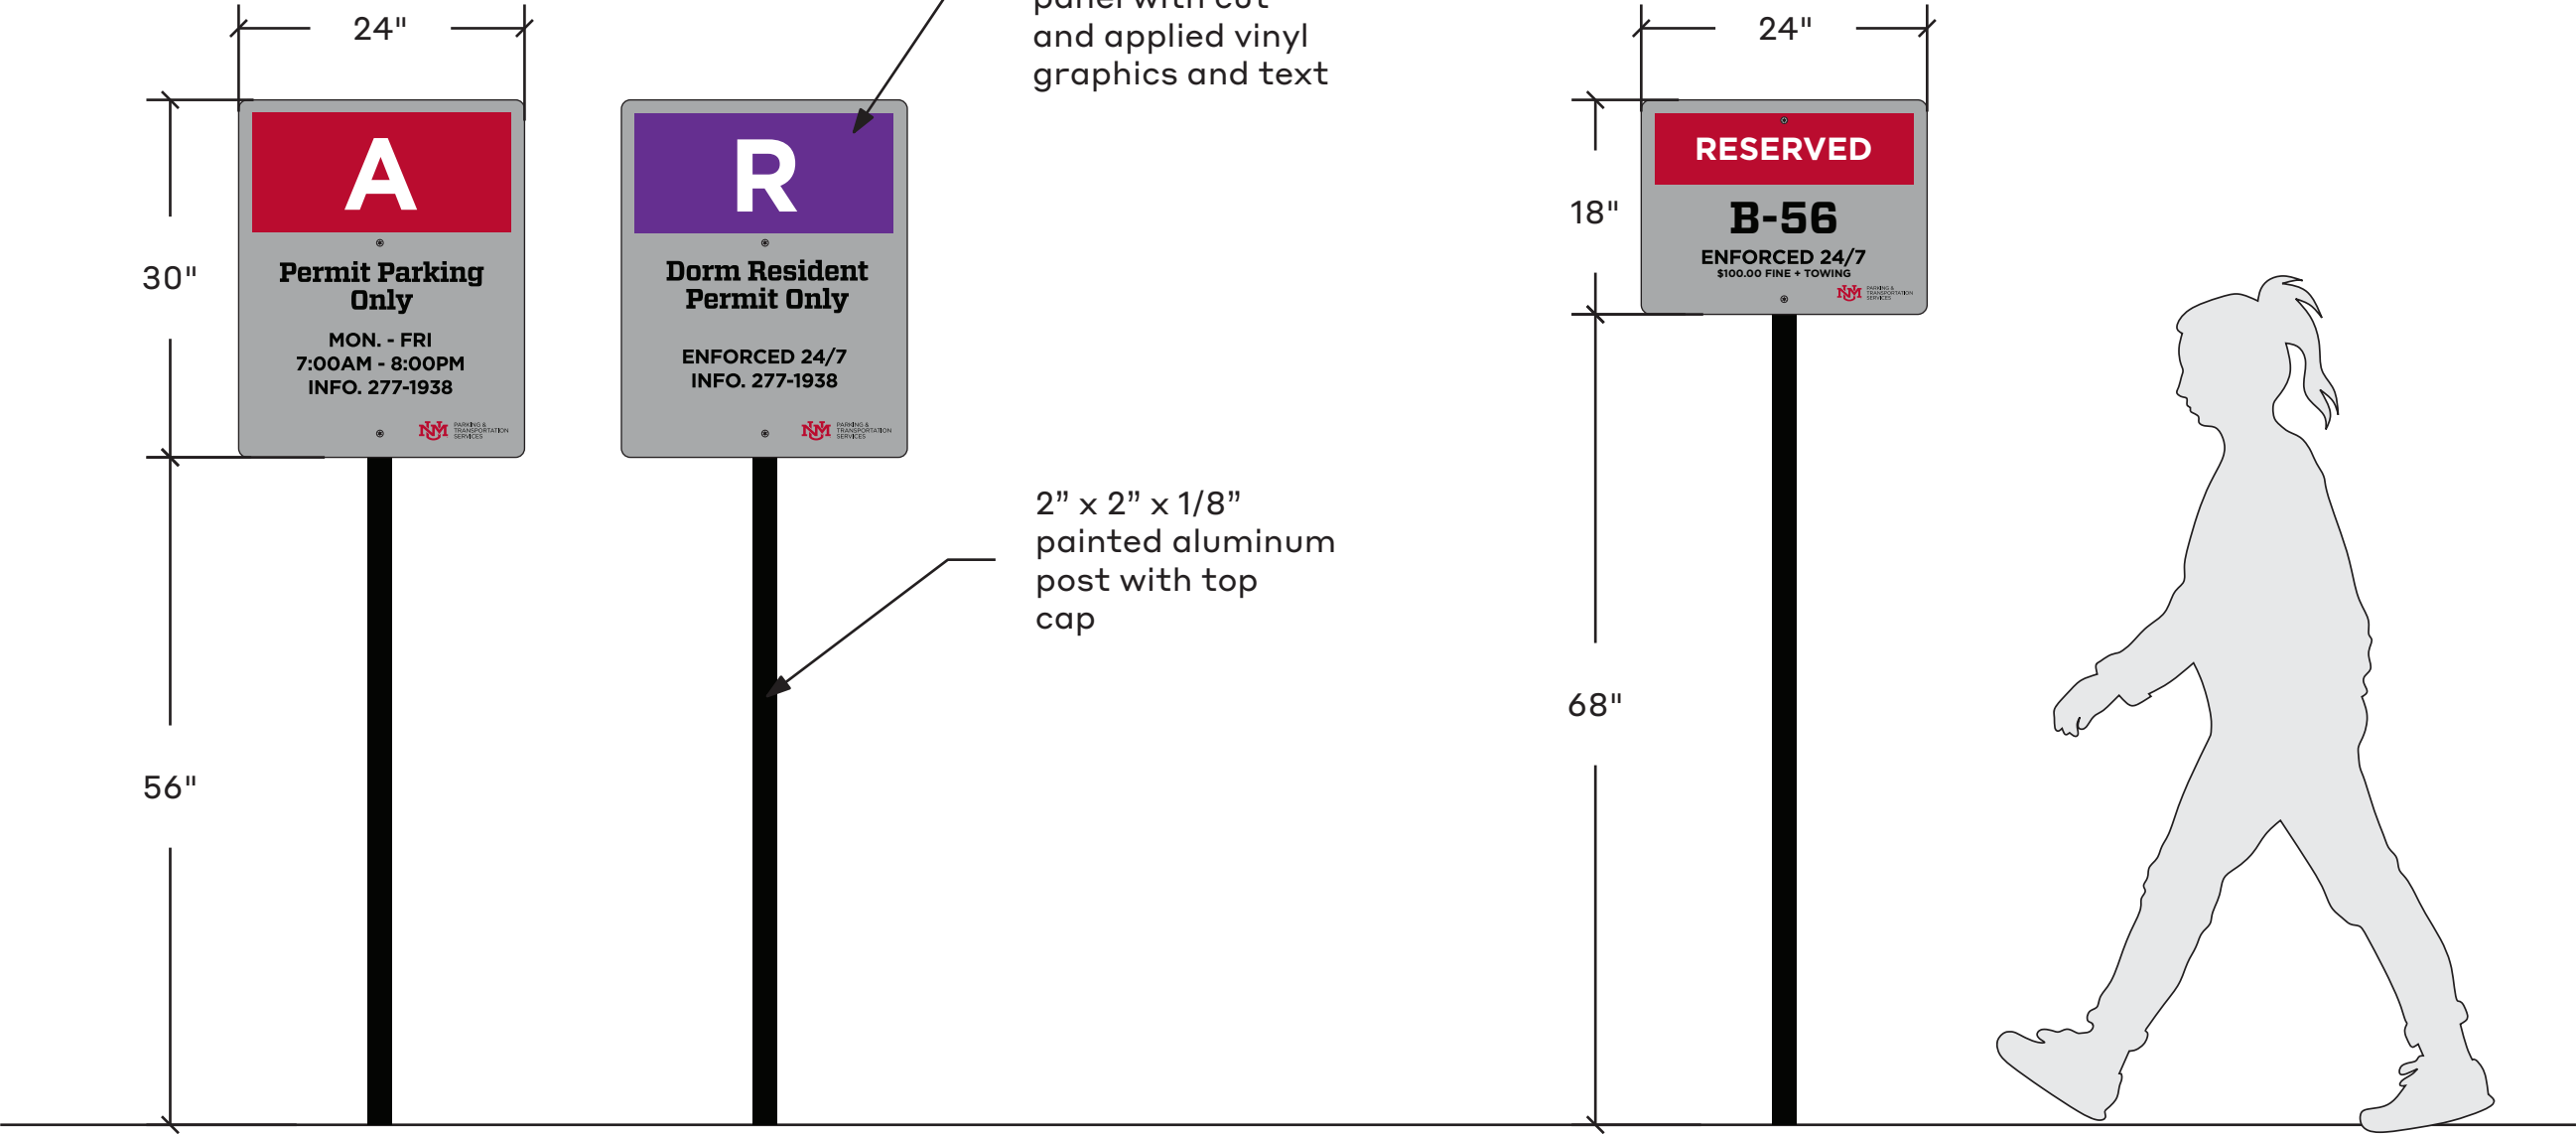


1 Front Elevation

Scale: 3/4" = 1' - 0"

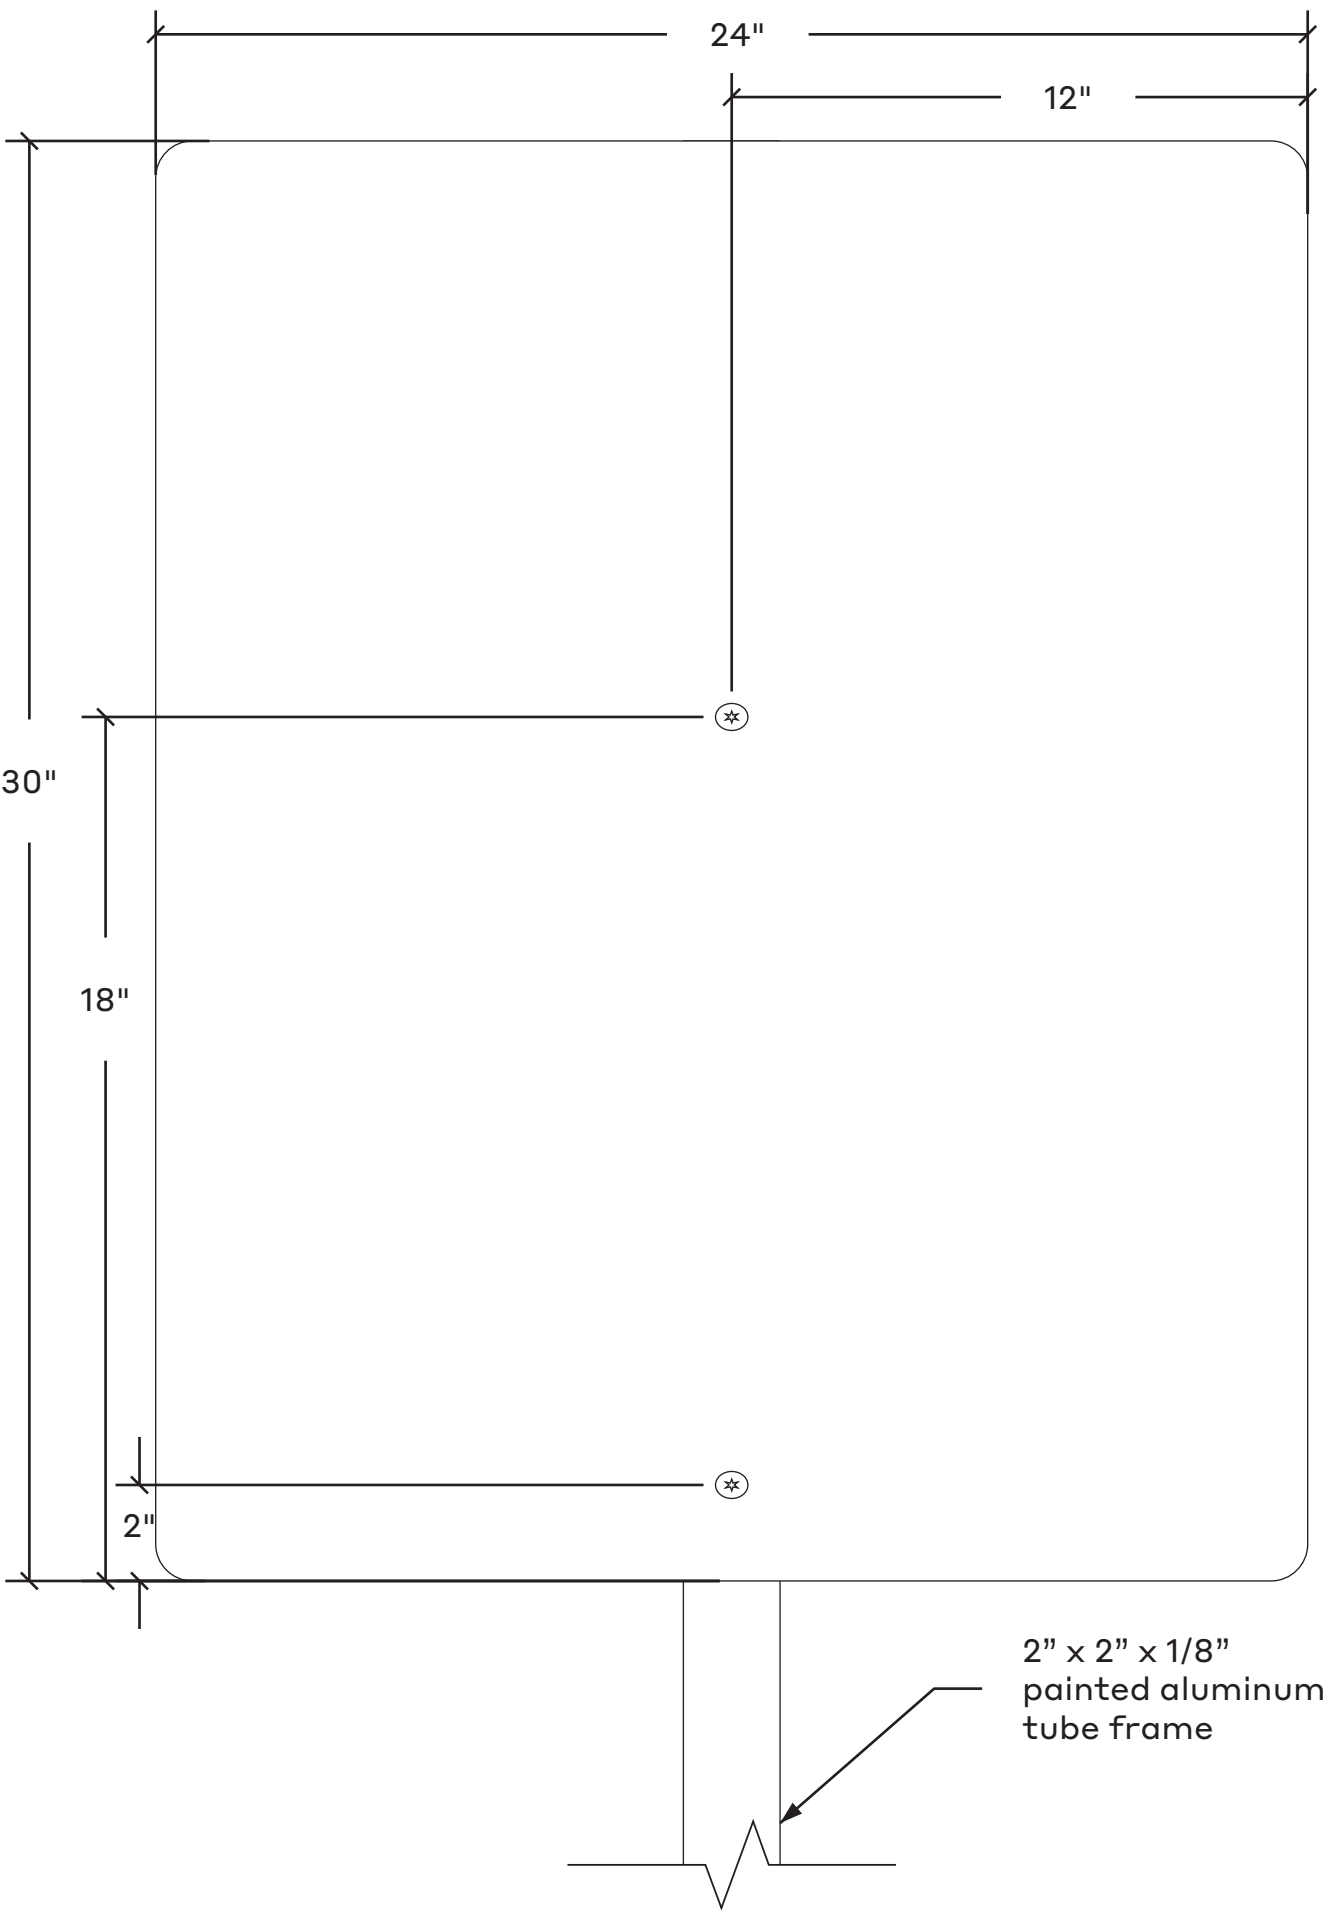

A Front Section
Scale: 1 1/2" = 1' - 0"

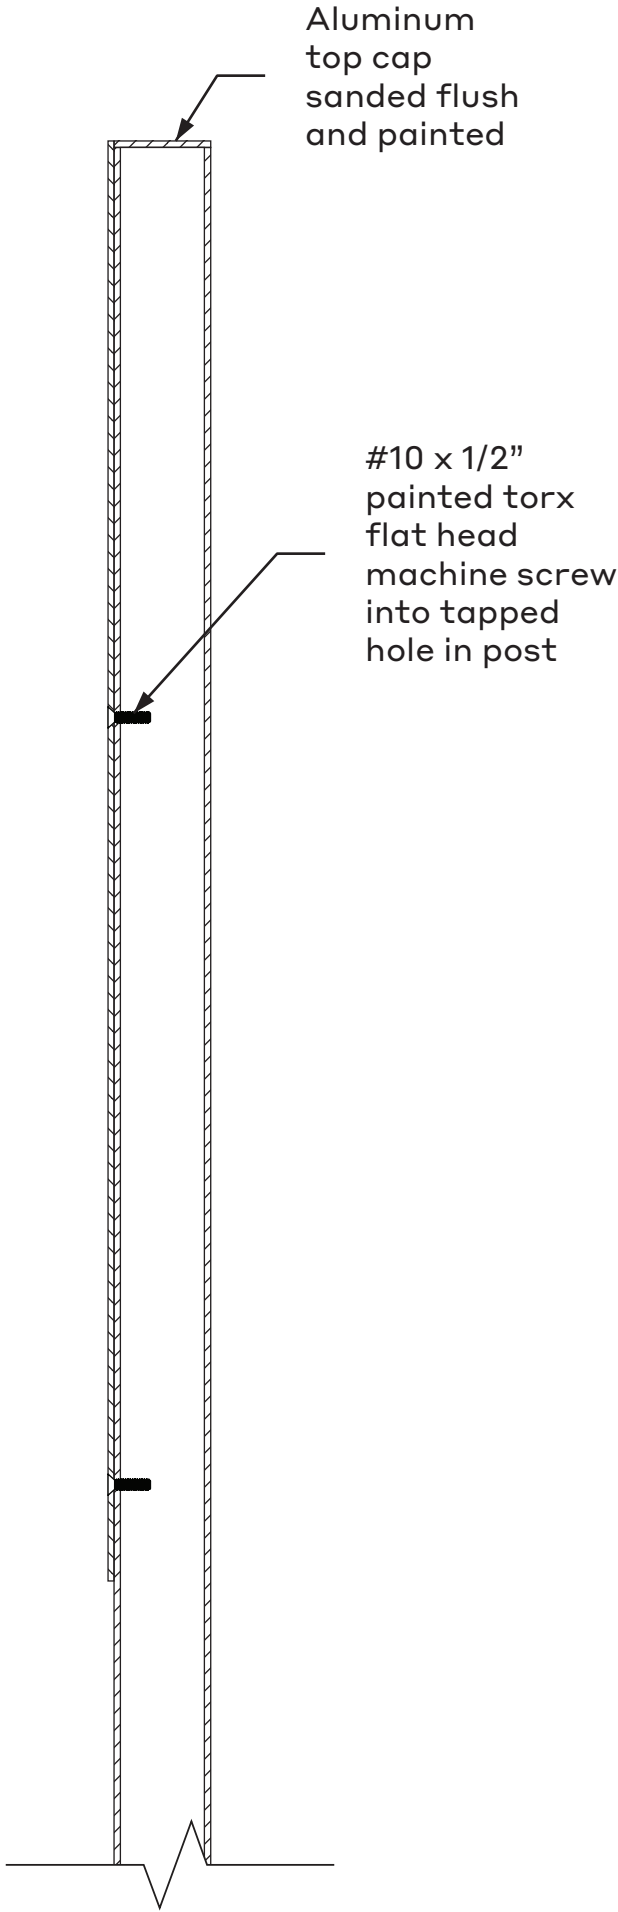

B Section
Scale: 6" = 1' - 0"

Aluminum
top cap
sanded flush
and painted

#10 x 1/2"
painted torx
flat head
machine screw
into tapped
hole in post

ummo

57 Chapel Street #200
Newton, MA 02453
info@studioummo.com
617.221.3007

Date

8.15.24

Note

These drawings are intended to convey design-intent only. These drawings are not for construction. The sign contractor, not the designer, is responsible for the final detailing, structural engineering, fabrication, and installation of the signs. Contractors shall be responsible for verification of all dimensions and field conditions prior to performing the work, and inform this office of any variations. Written dimensions shall have authority over scaled dimensions.

Project Name

UNM Signage and Wayfinding
Design Intent Documents

Project #

24.05

Drawn By

KW
MU

Sign Type

PID

Sheet Title

Parking
ID

Sheet Number

11A

Date

8.15.24

Note

These drawings are intended to convey design-intent only. These drawings are not for construction. The sign contractor, not the designer, is responsible for the final detailing, structural engineering, fabrication, and installation of the signs. Contractors shall be responsible for verification of all dimensions and field conditions prior to performing the work, and inform this office of any variations. Written dimensions shall have authority over scaled dimensions.

Project Name

UNM Signage and Wayfinding
Design Intent Documents

Project #

24.05

Drawn By

KW
MU

Sign Type


PID

Sheet Title

Parking
ID

Sheet Number

11B

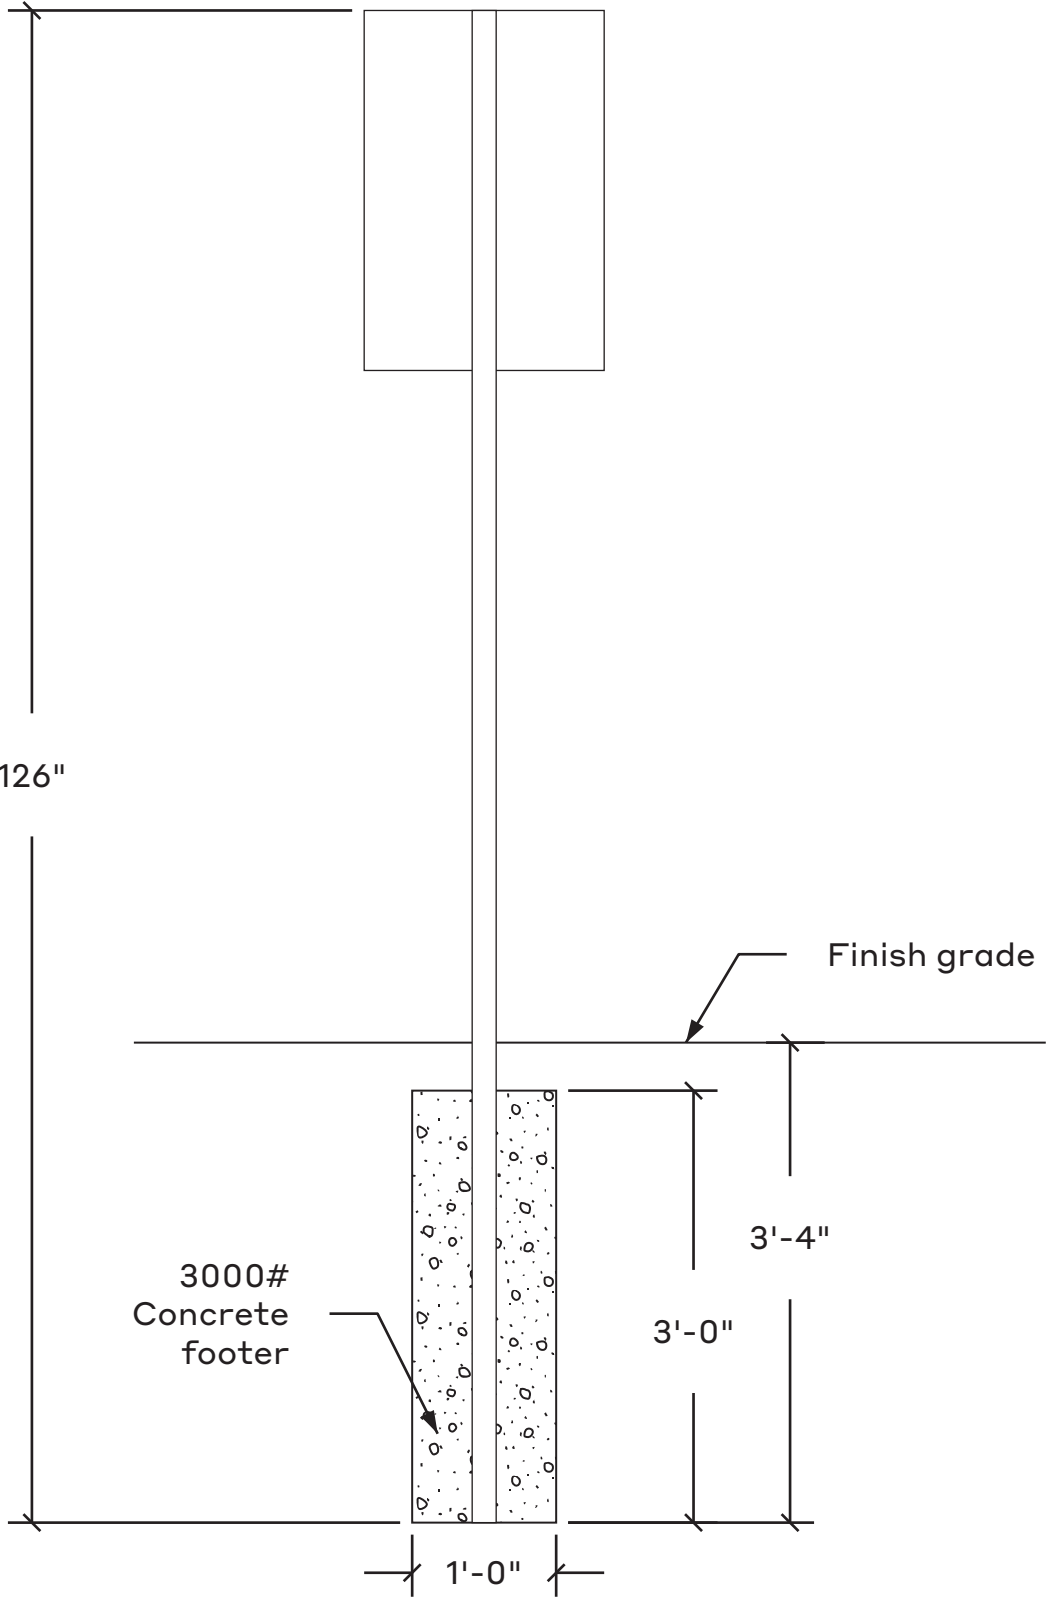

1 Front detail
Scale: 3/4" = 1' - 0"

Date

8.15.24

Note

These drawings are intended to convey design-intent only. These drawings are not for construction. The sign contractor, not the designer, is responsible for the final detailing, structural engineering, fabrication, and installation of the signs. Contractors shall be responsible for verification of all dimensions and field conditions prior to performing the work, and inform this office of any variations. Written dimensions shall have authority over scaled dimensions.

Project Name

UNM Signage and Wayfinding
Design Intent Documents

Project #

24.05

Drawn By

KW
MU

Sign Type


TB

Sheet Title


Trailblazer

Sheet Number

12

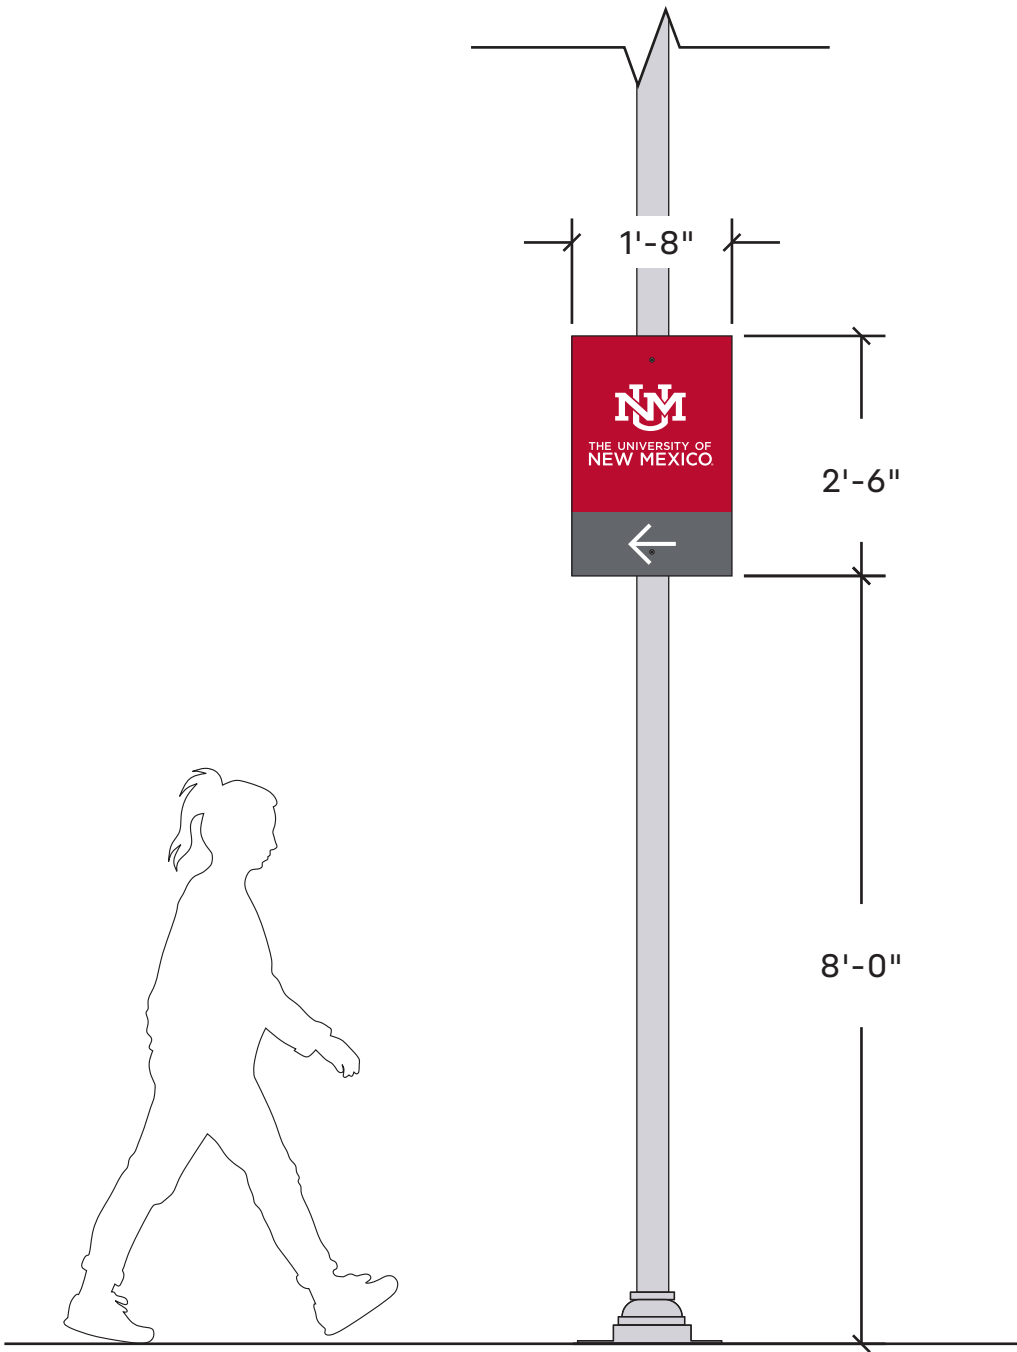

1 Front Elevation
Scale: 3/4" = 1' - 0"

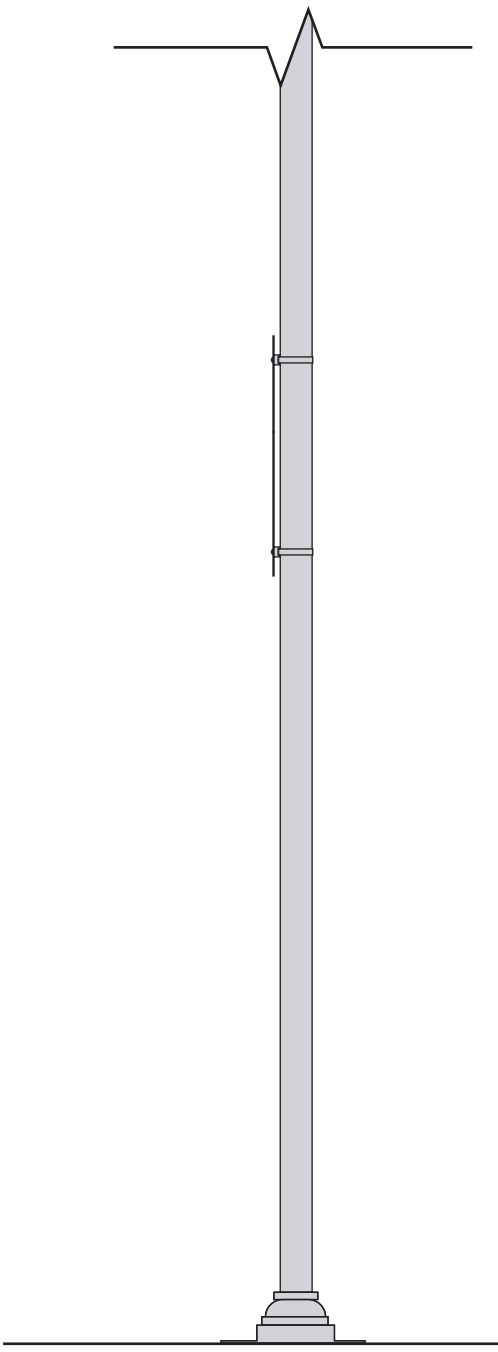

2 Side Elevation
Scale: 3/4" = 1' - 0"

Date

8.15.24

Note

These drawings are intended to convey design-intent only. These drawings are not for construction. The sign contractor, not the designer, is responsible for the final detailing, structural engineering, fabrication, and installation of the signs. Contractors shall be responsible for verification of all dimensions and field conditions prior to performing the work, and inform this office of any variations. Written dimensions shall have authority over scaled dimensions.

Project Name

UNM Signage and Wayfinding
Design Intent Documents

Project #

24.05

Drawn By

KW
MU

Sign Type


TB

Sheet Title


Trailblazer

Sheet Number

12A

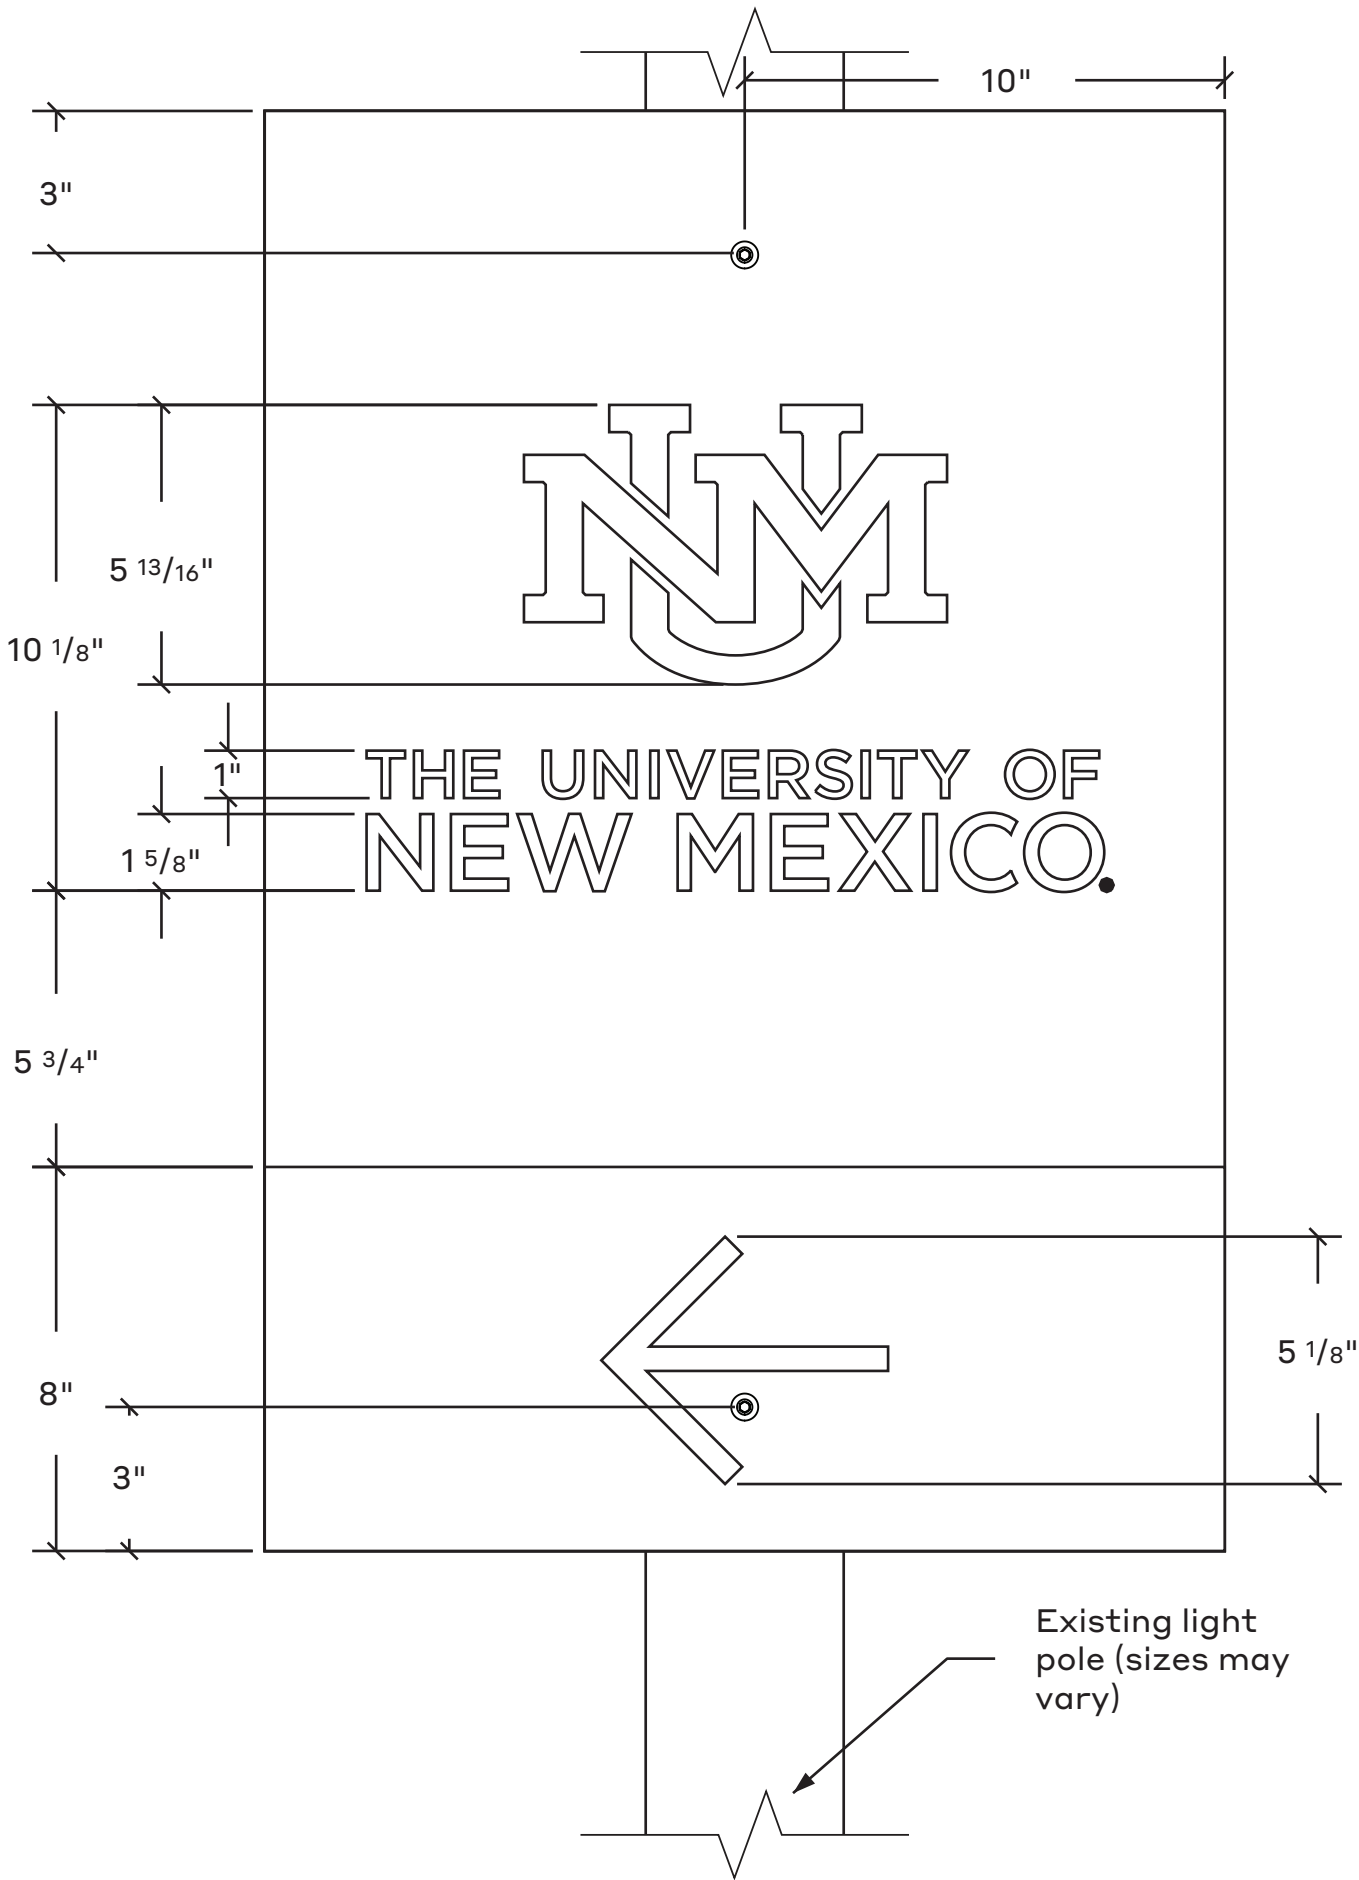

A Front Section
Scale: 1 1/2" = 1' - 0"

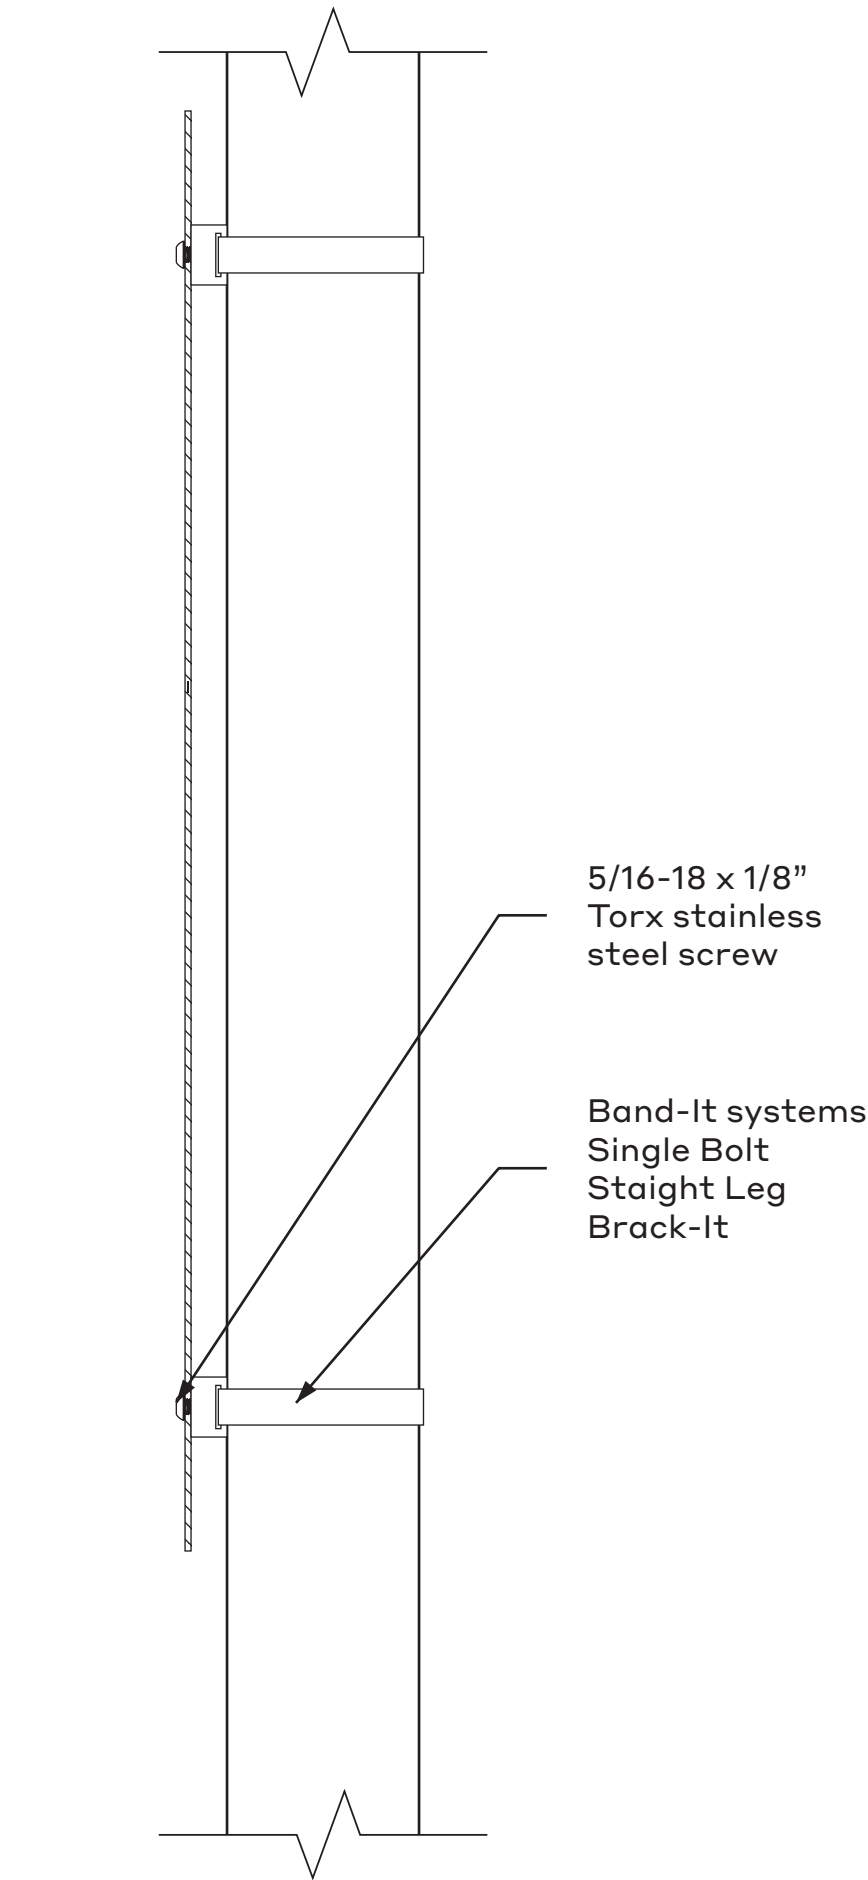

B Section
Scale: 6" = 1' - 0"




1/4" thick painted aluminum symbol pin mounted flush to match project "silver" PMS Cool Gray 6C

1/4" thick painted aluminum text pin mounted flush to match project "silver" PMS Cool Gray 6C Typeface: Gotham Bold

3/4" thick Corten steel sign panel


1/4" 3/4"

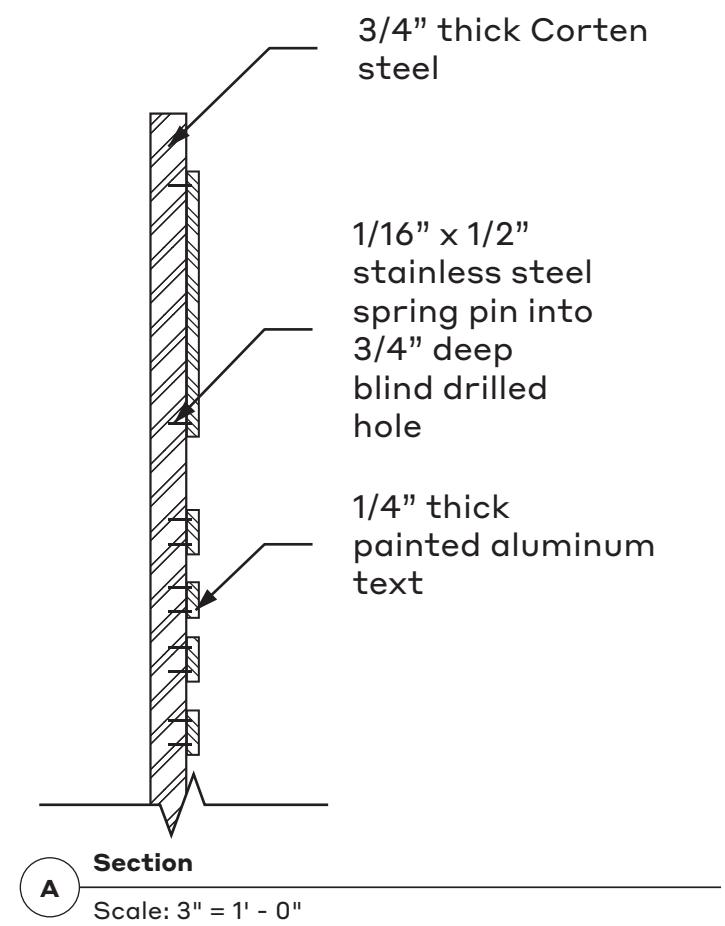

Section A
Scale: 3" = 1' - 0"




Elevation
Scale: 1/2" = 1' - 0"

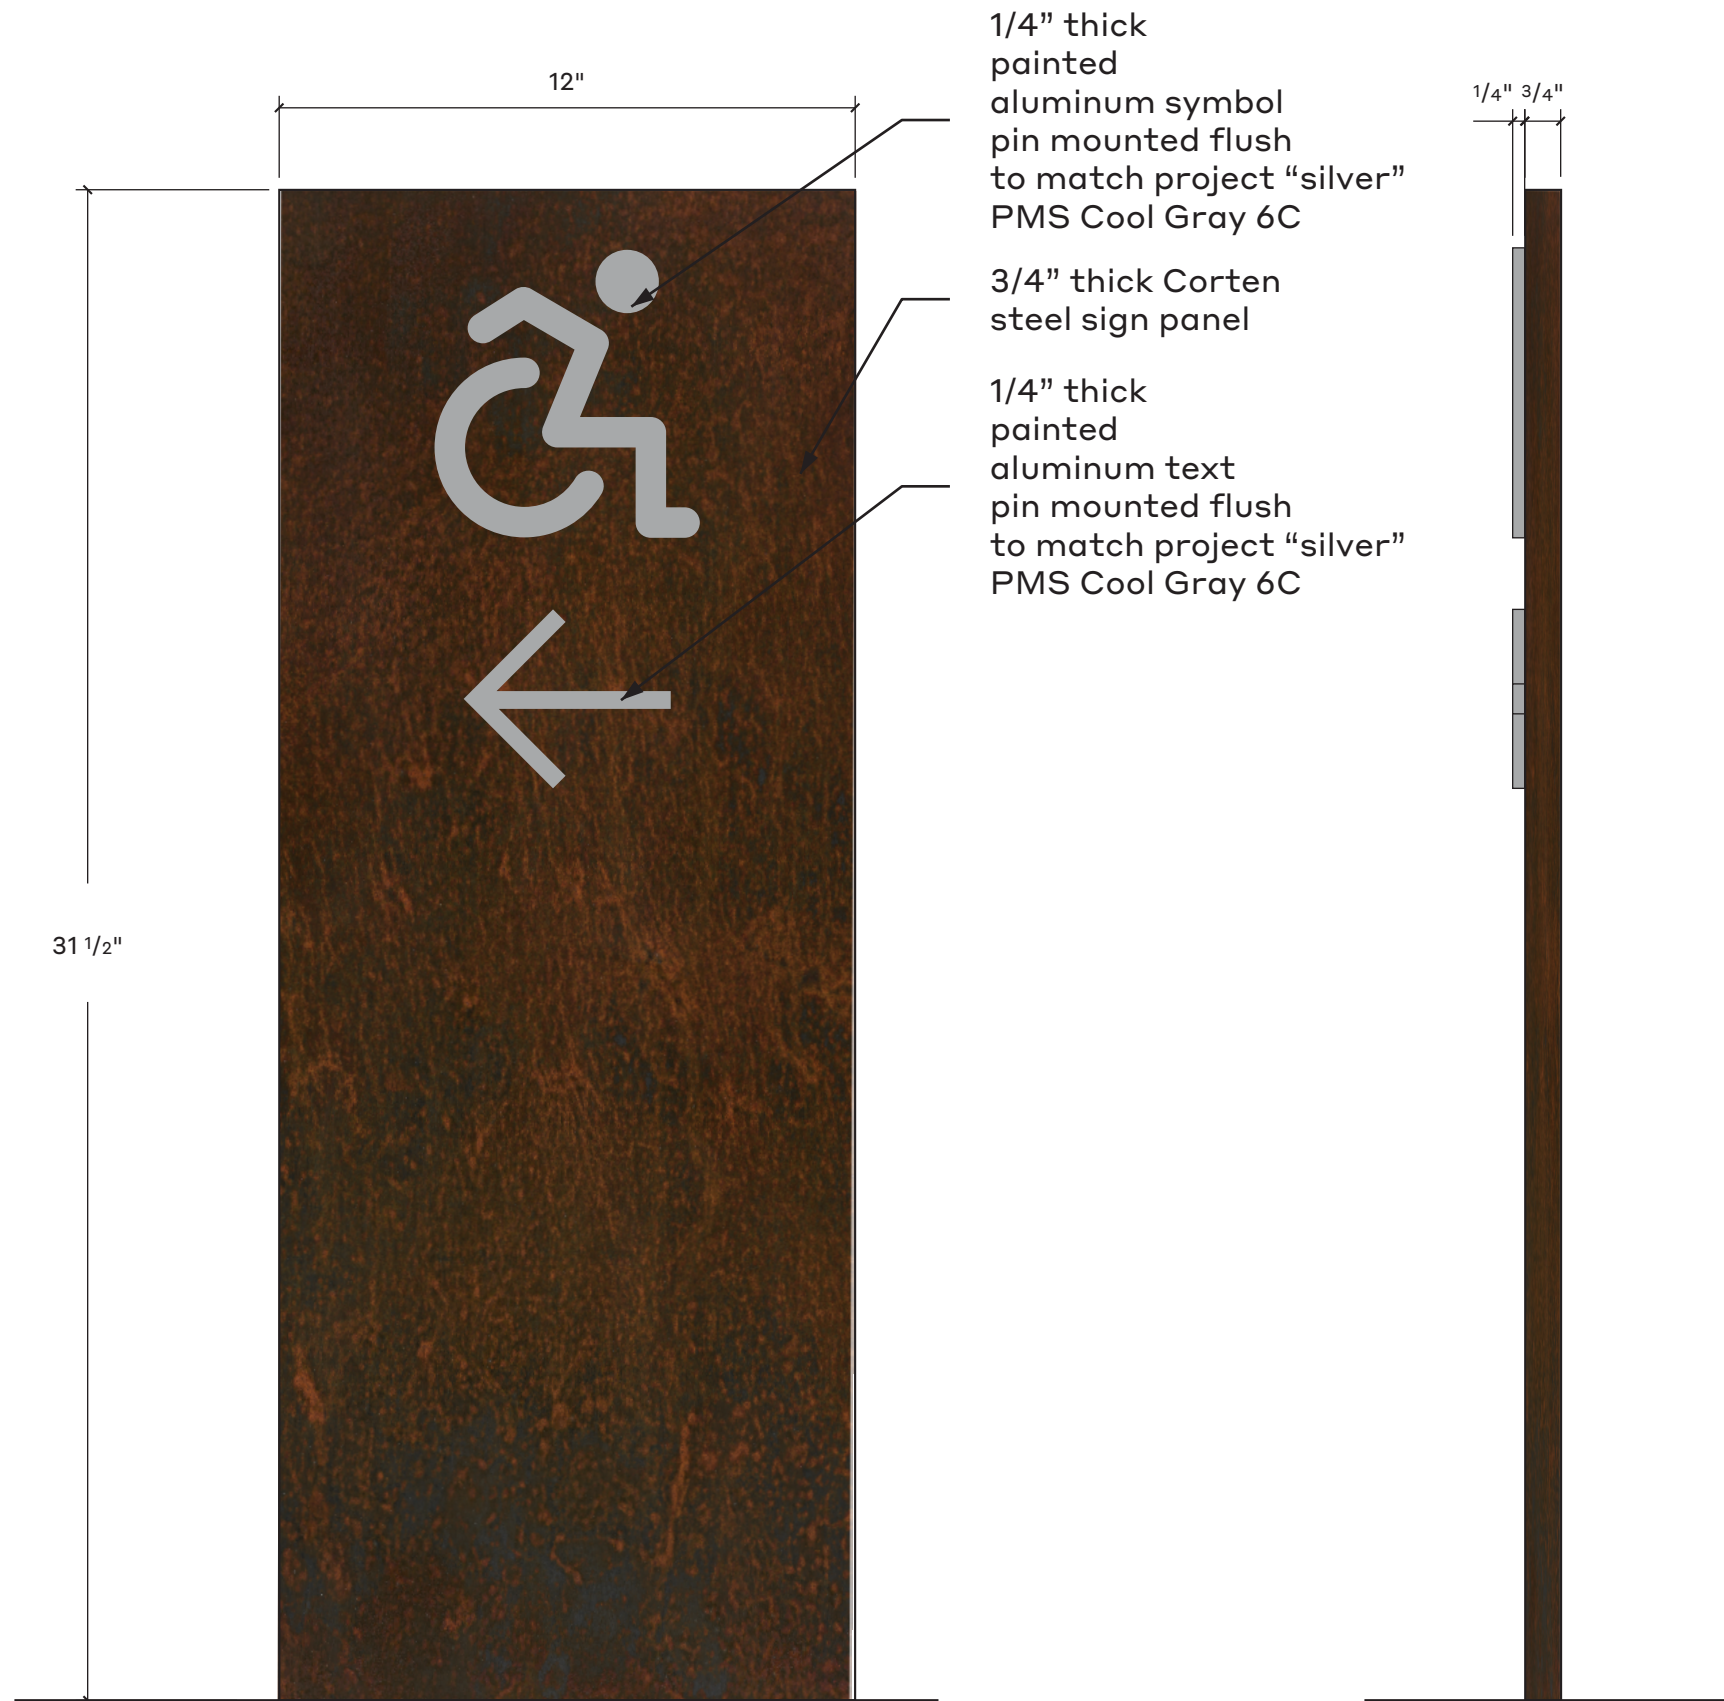

1 Regulatory - Front View
Scale: 3" = 1' - 0"

2 Side View
Scale: 3" = 1' - 0"

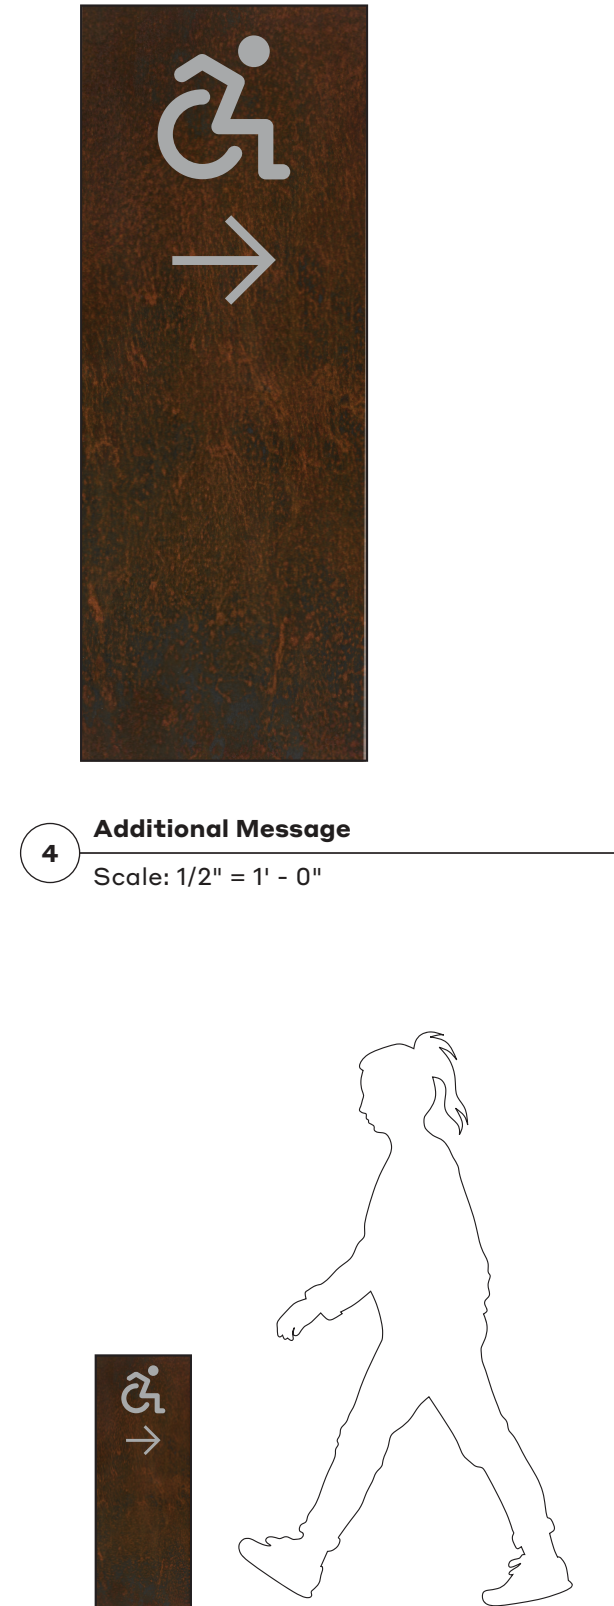

4 Additional Message
Scale: 1/2" = 1' - 0"

3 Elevation
Scale: 1/2" = 1' - 0"

Date

8.15.24

Note

These drawings are intended to convey design-intent only. These drawings are not for construction. The sign contractor, not the designer, is responsible for the final detailing, structural engineering, fabrication, and installation of the signs. Contractors shall be responsible for verification of all dimensions and field conditions prior to performing the work, and inform this office of any variations. Written dimensions shall have authority over scaled dimensions.

Project Name

UNM Signage and Wayfinding
Design Intent Documents

Project

24.05

Drawn By

KW
MU

Sign Type


RB

Sheet Title

Regulatory Blade


Sheet Number

13B

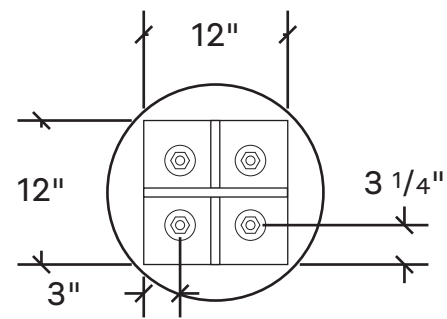


Top detail

Scale: $3/4" = 1' - 0"$

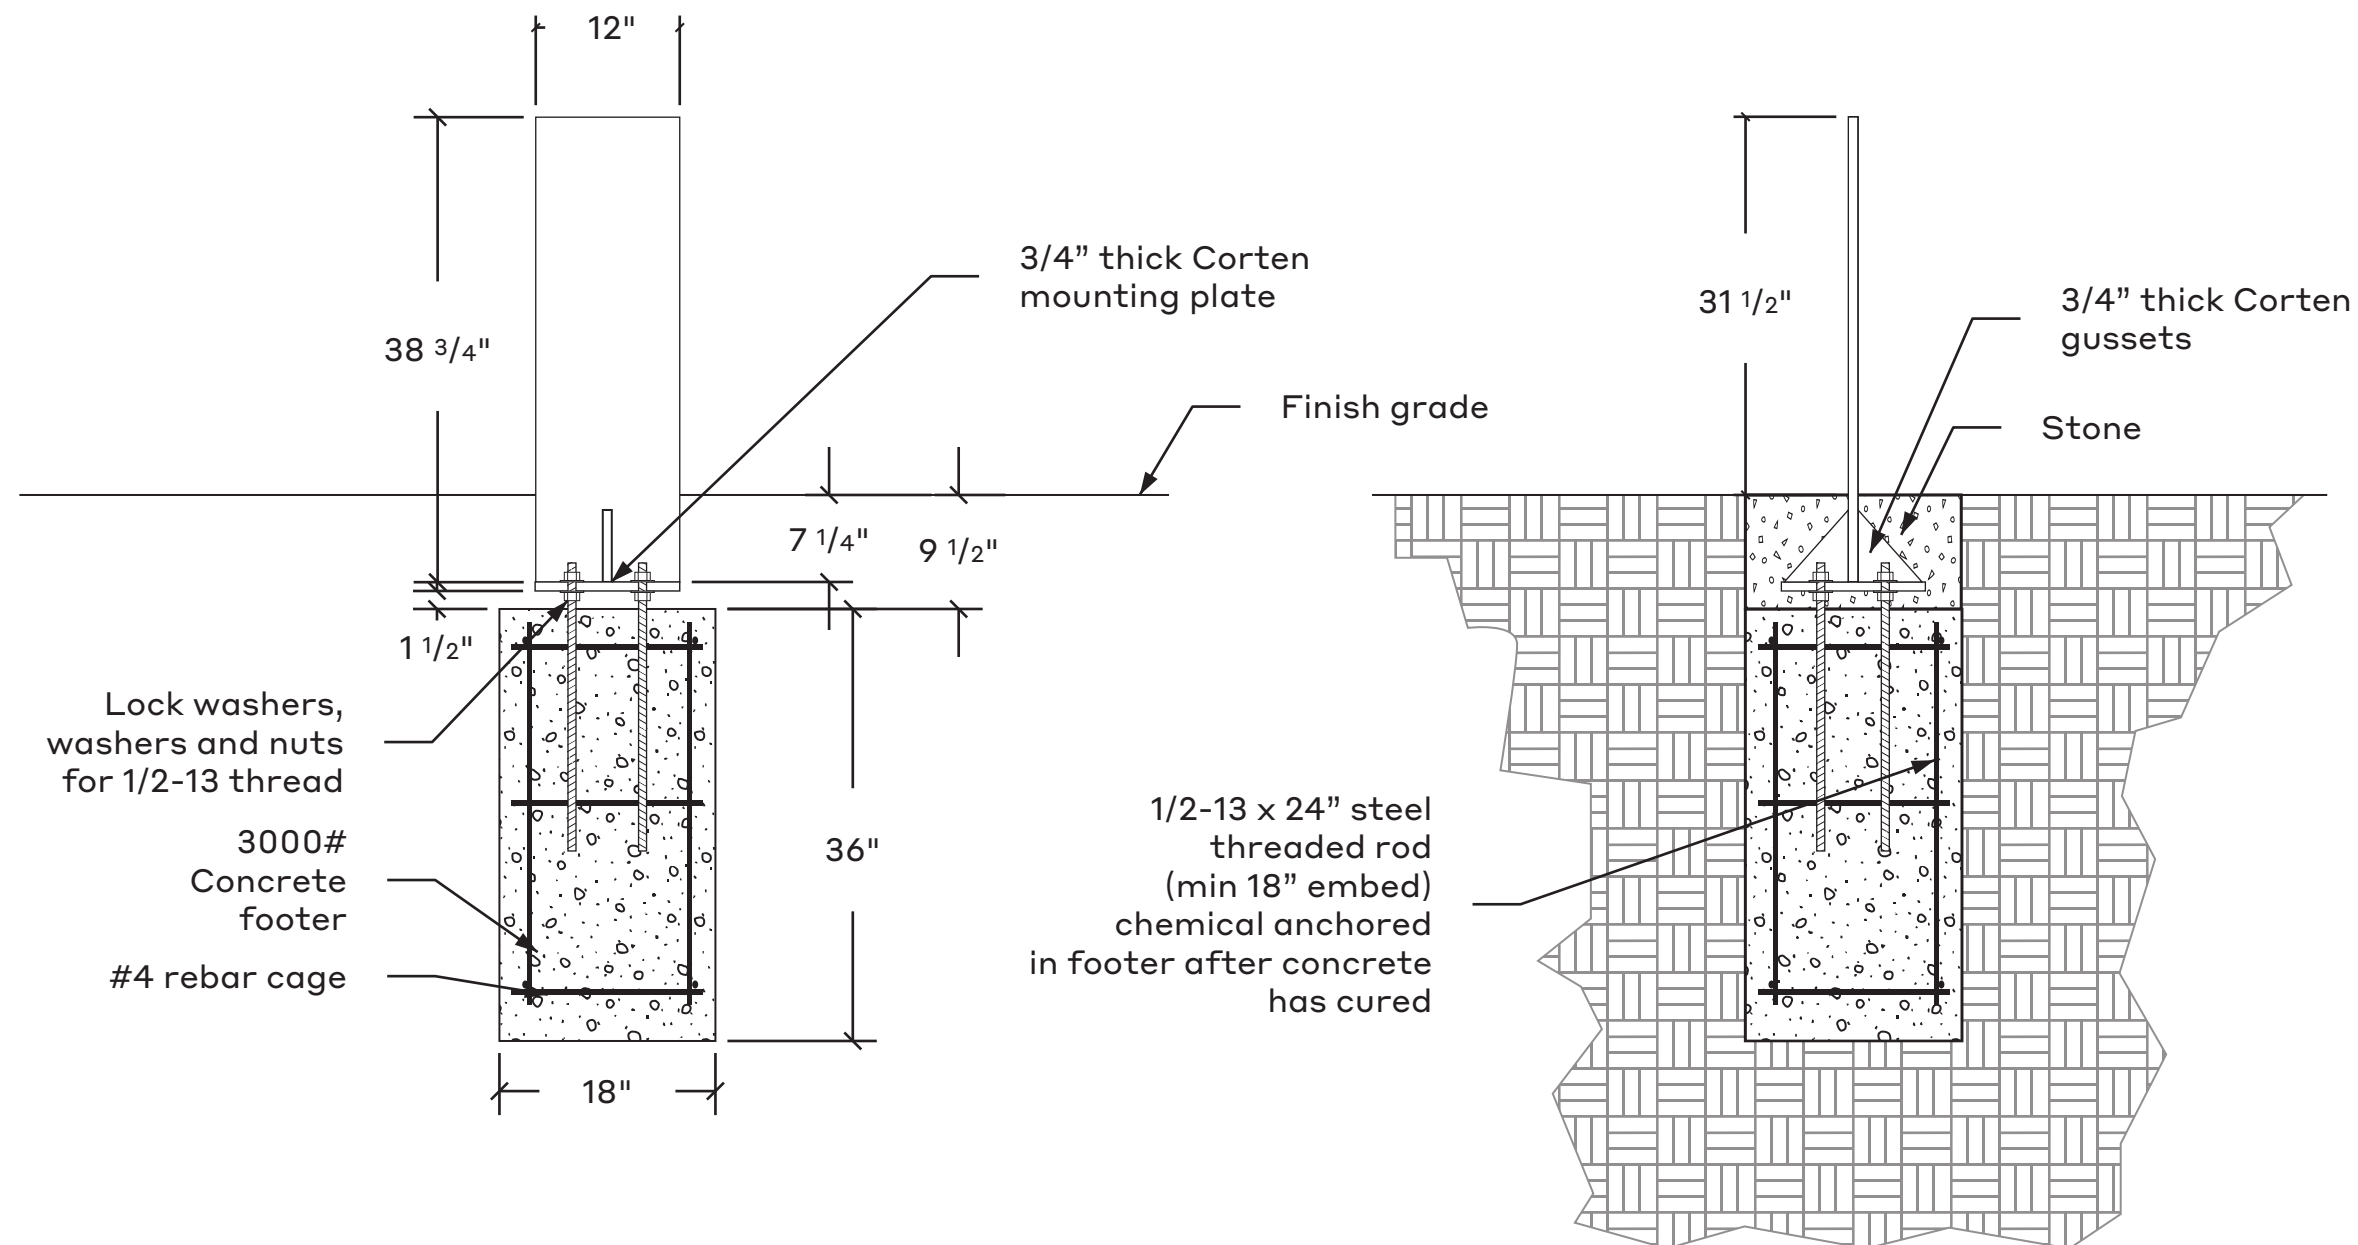

Front detail

Scale: $3/4" = 1' - 0"$

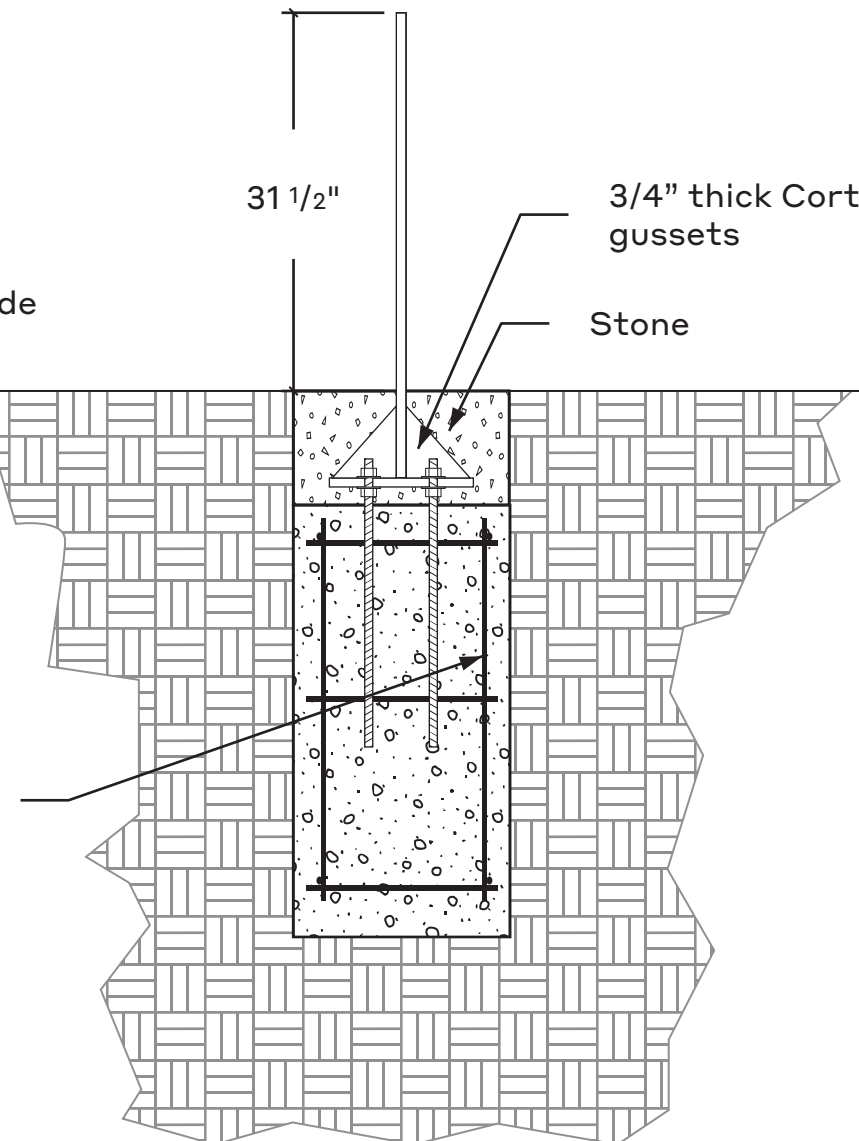

Side detail

Scale: $3/4" = 1' - 0"$

Date

8.15.24

Note

These drawings are intended to convey design-intent only. These drawings are not for construction. The sign contractor, not the designer, is responsible for the final detailing, structural engineering, fabrication, and installation of the signs. Contractors shall be responsible for verification of all dimensions and field conditions prior to performing the work, and inform this office of any variations. Written dimensions shall have authority over scaled dimensions.

Project Name

UNM Signage and Wayfinding
Design Intent Documents

Project #

24.05

Drawn By

KW
MU

Sign Type


W

Sheet Title

Interpretive
Blade


Sheet Number

14

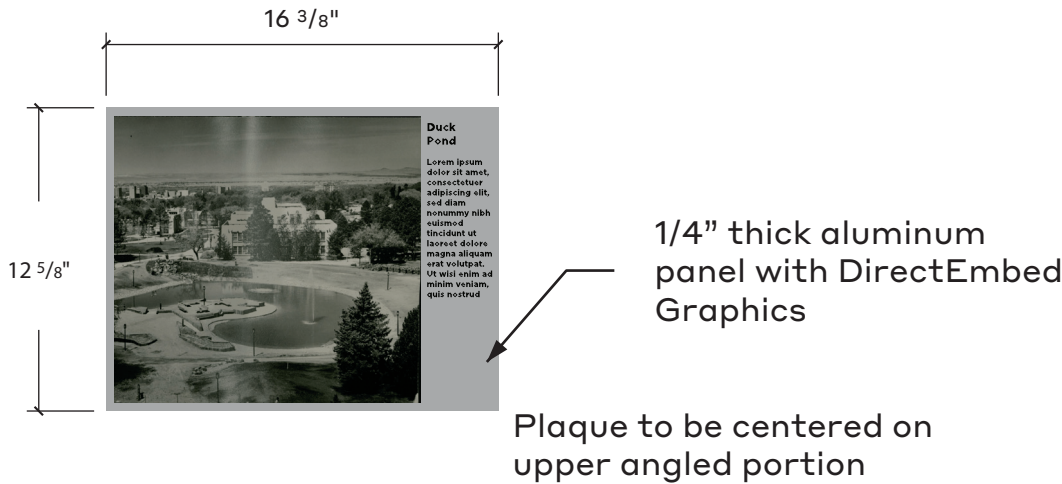


3 Graphic Panel Detail

Scale: 1 1/2" = 1' - 0"

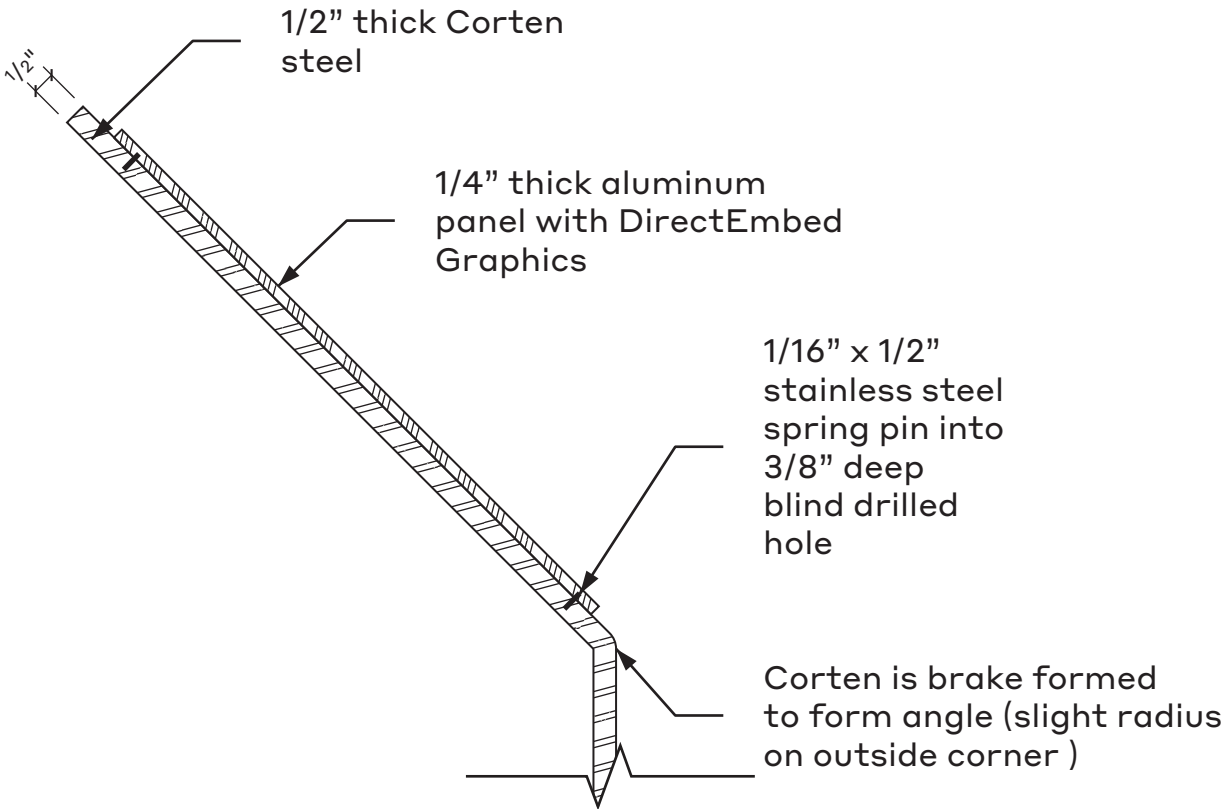


Section

Scale: 1 1/2" = 1' - 0"

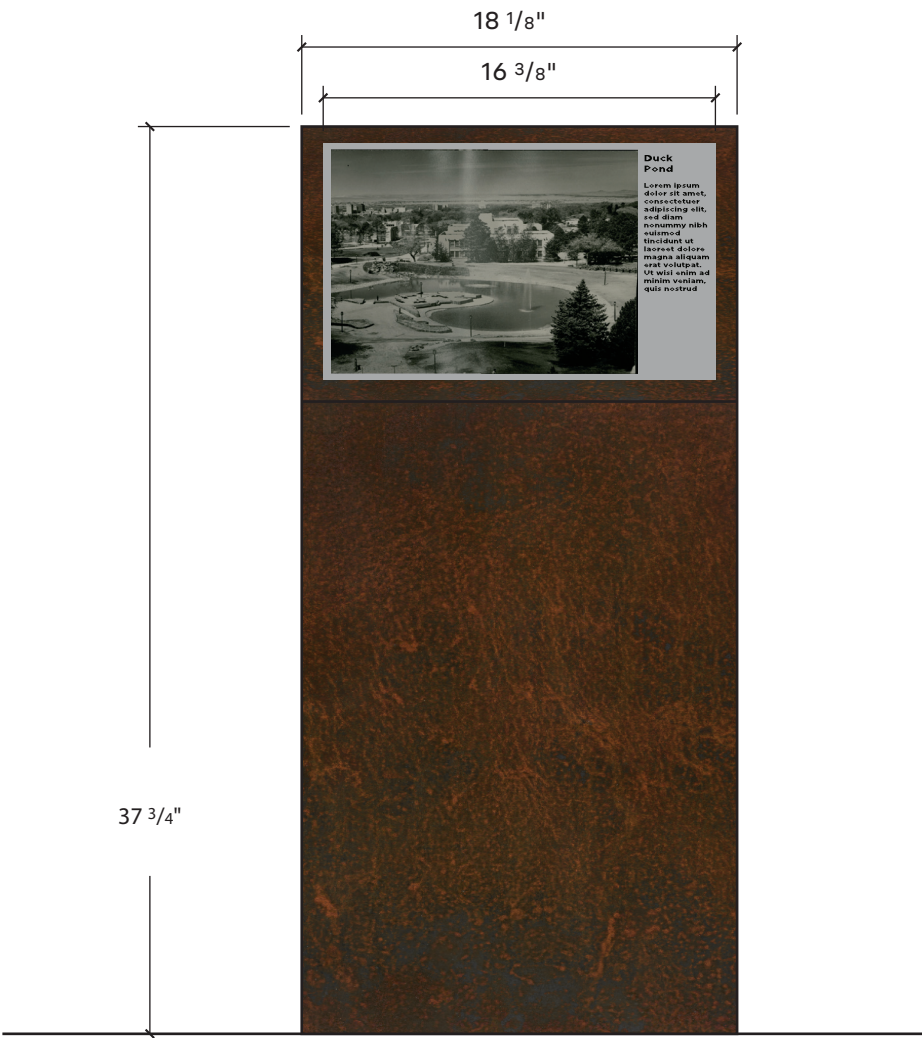

1 Regulatory - Front View

Scale: 1 1/2" = 1' - 0"

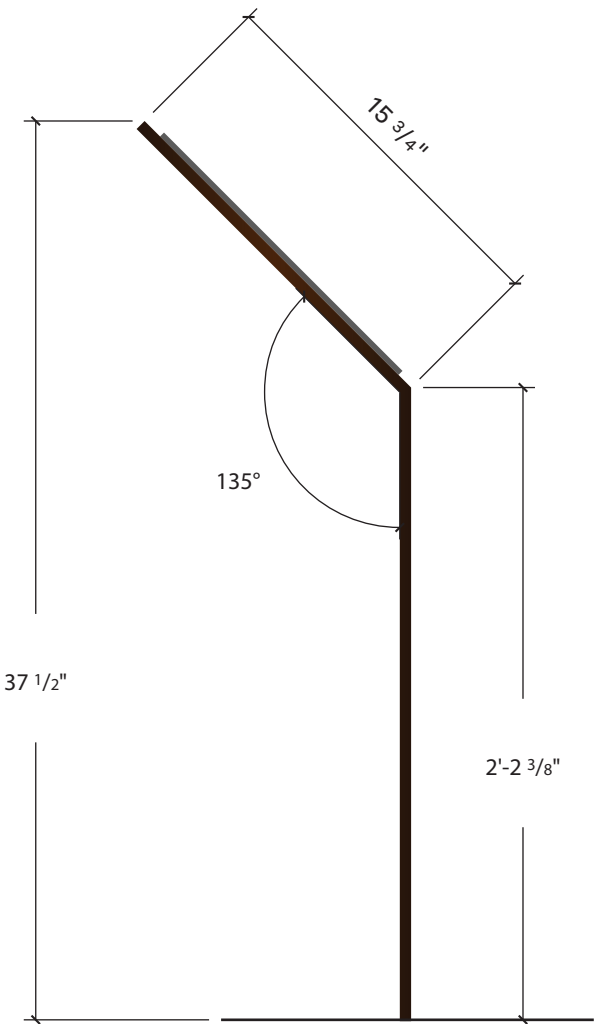

2 Side View

Scale: 1 1/2" = 1' - 0"



3 Elevation

Scale: 1/2" = 1' - 0"

Date

8.15.24

Note

These drawings are intended to convey design-intent only. These drawings are not for construction. The sign contractor, not the designer, is responsible for the final detailing, structural engineering, fabrication, and installation of the signs. Contractors shall be responsible for verification of all dimensions and field conditions prior to performing the work, and inform this office of any variations. Written dimensions shall have authority over scaled dimensions.

Project Name

UNM Signage and Wayfinding
Design Intent Documents

Project #

24.05

Drawn By

KW
MU

Sign Type


IB

Sheet Title


Interpretive
Blade

Sheet Number


14A

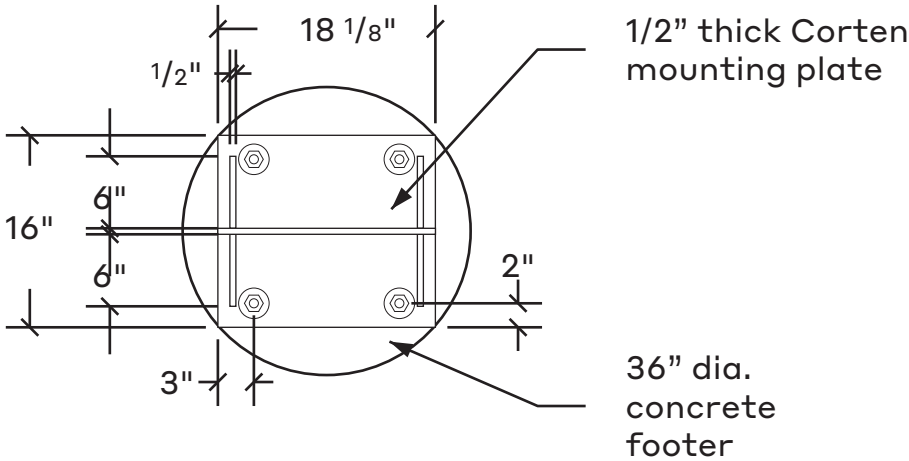

3 Top detail
Scale: 3/4" = 1' - 0"

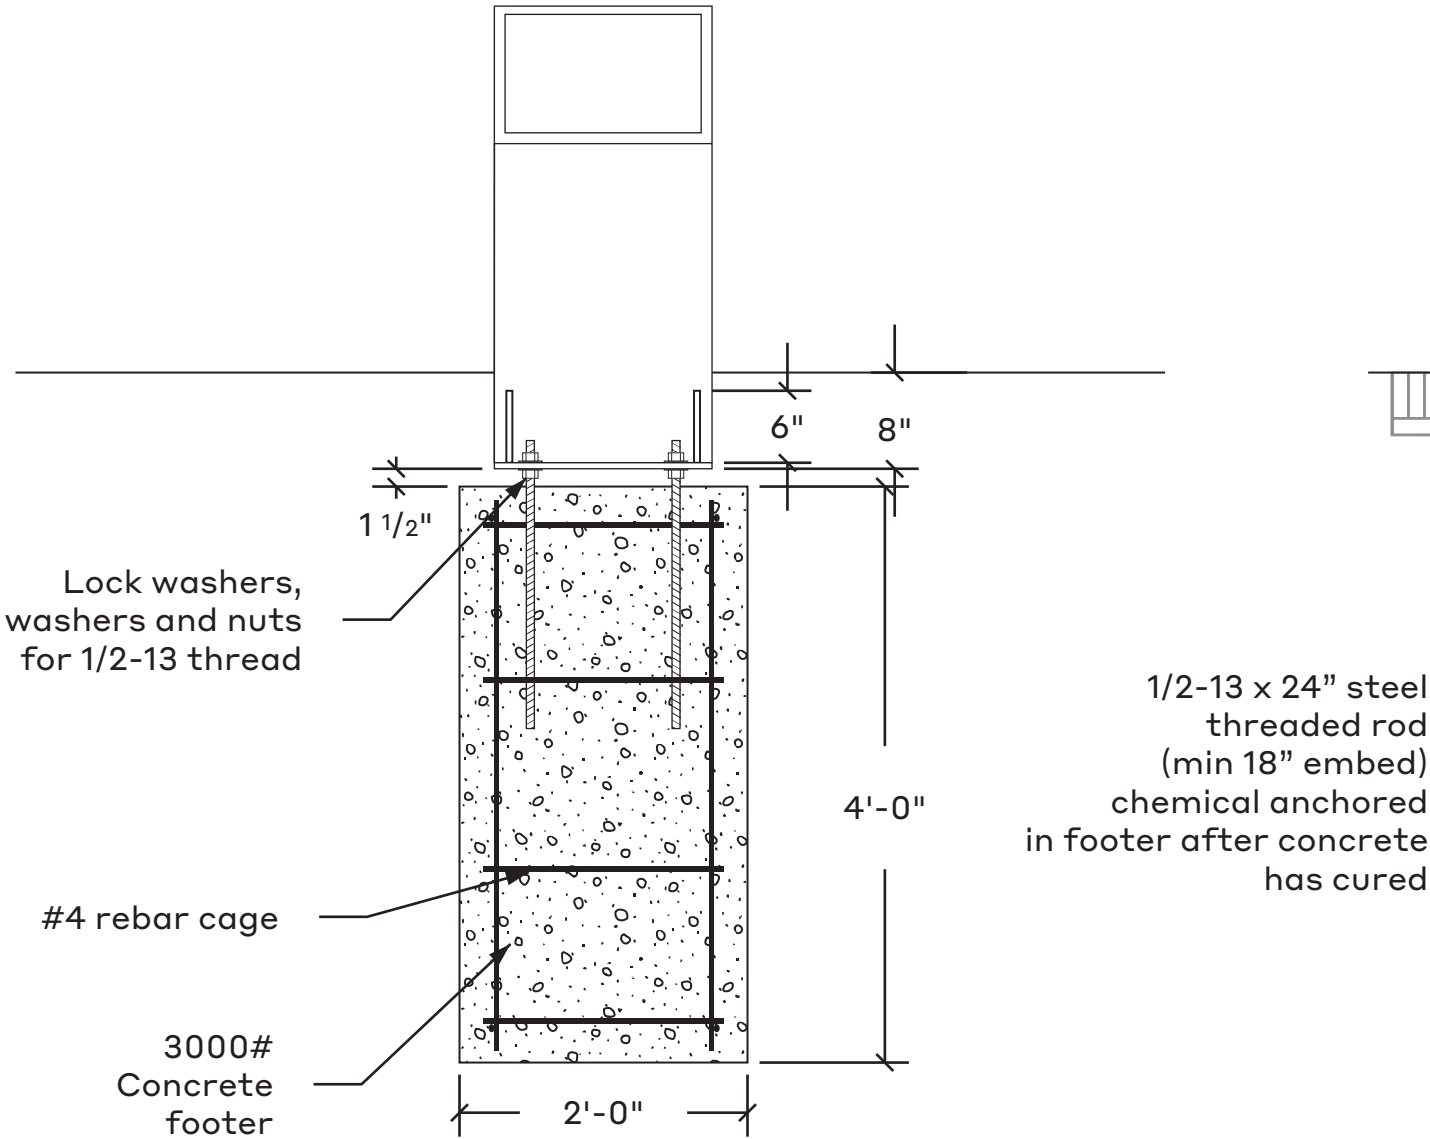


1 Front detail
Scale: 3/4" = 1' - 0"

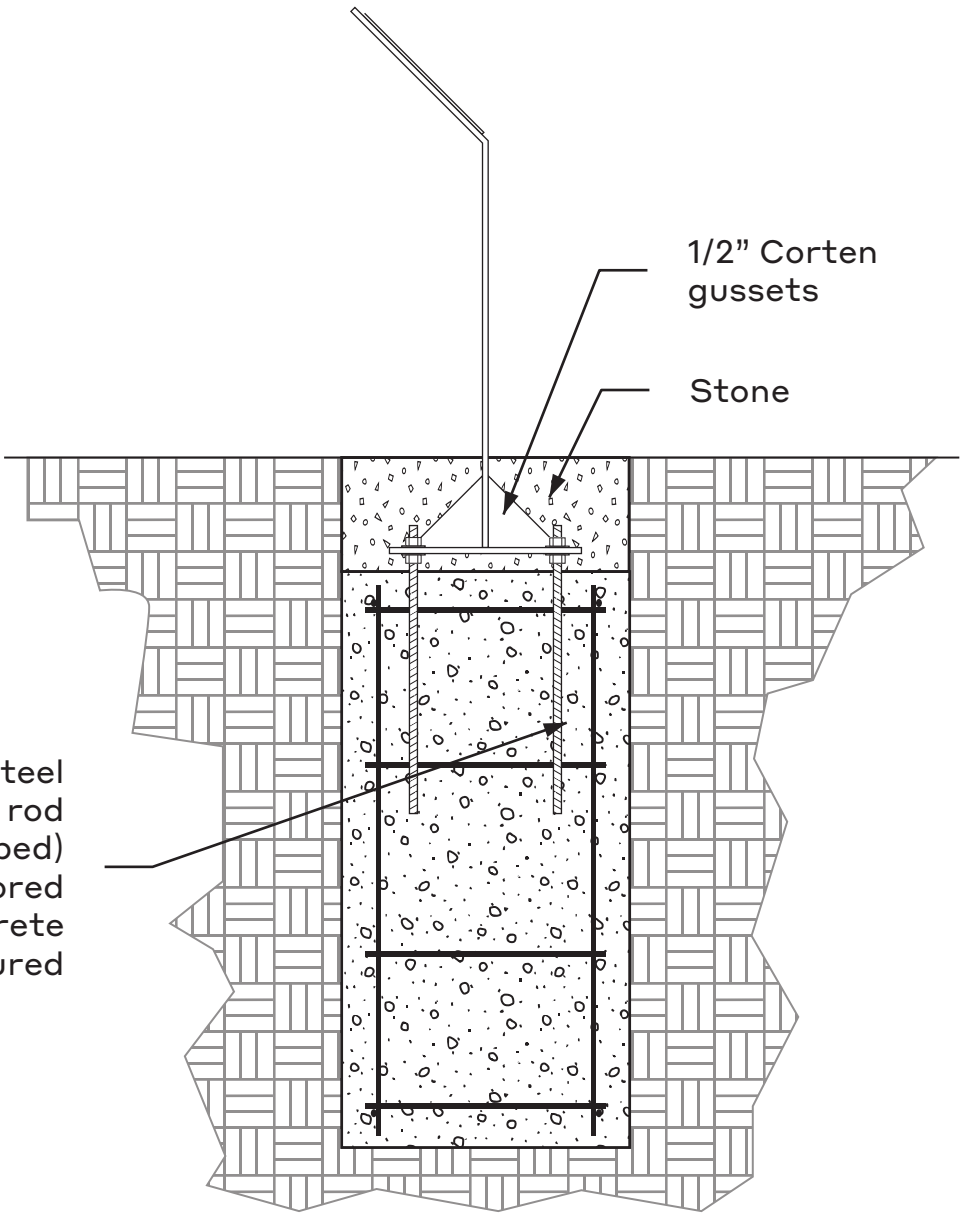


2 Side detail
Scale: 3/4" = 1' - 0"



1 Secondary Gateway - Front View
Scale: 1 1/2" = 1' - 0"

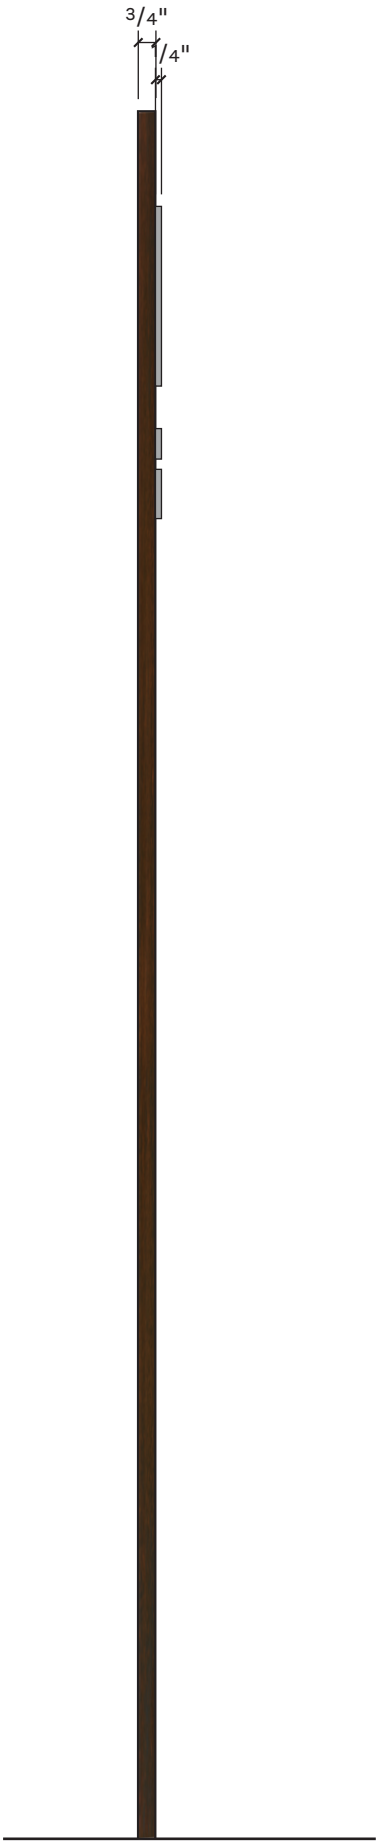

2 Side View
Scale: 1 1/2" = 1' - 0"

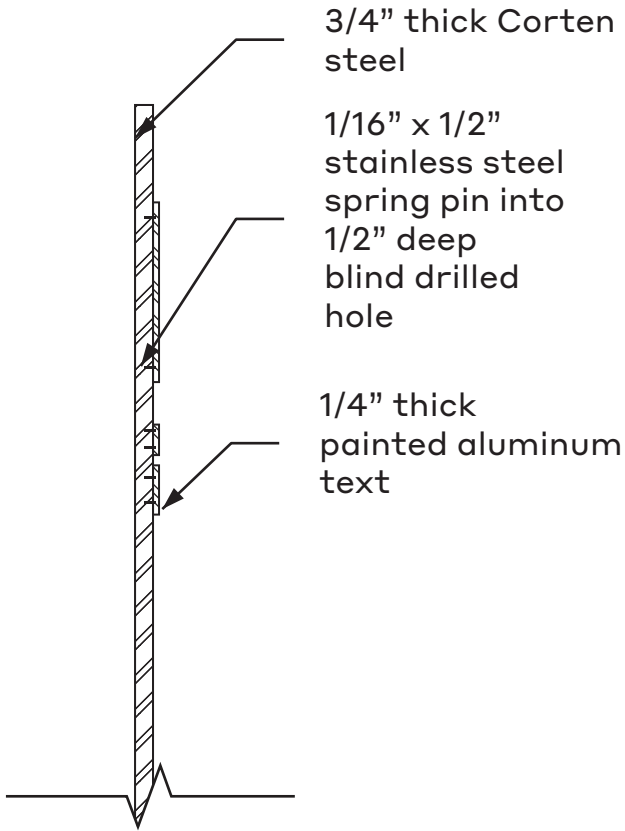

A Section
Scale: 1 1/2" = 1' - 0"



3 Elevation
Scale: 1/2" = 1' - 0"

Date

8.15.24

Note

These drawings are intended to convey design-intent only. These drawings are not for construction. The sign contractor, not the designer, is responsible for the final detailing, structural engineering, fabrication, and installation of the signs. Contractors shall be responsible for verification of all dimensions and field conditions prior to performing the work, and inform this office of any variations. Written dimensions shall have authority over scaled dimensions.

Project Name

UNM Signage and Wayfinding
Design Intent Documents

Project #

24.05

Drawn By

KW
MU

Sign Type


SG

Sheet Title

Secondary
Gateway

Sheet Number

15A

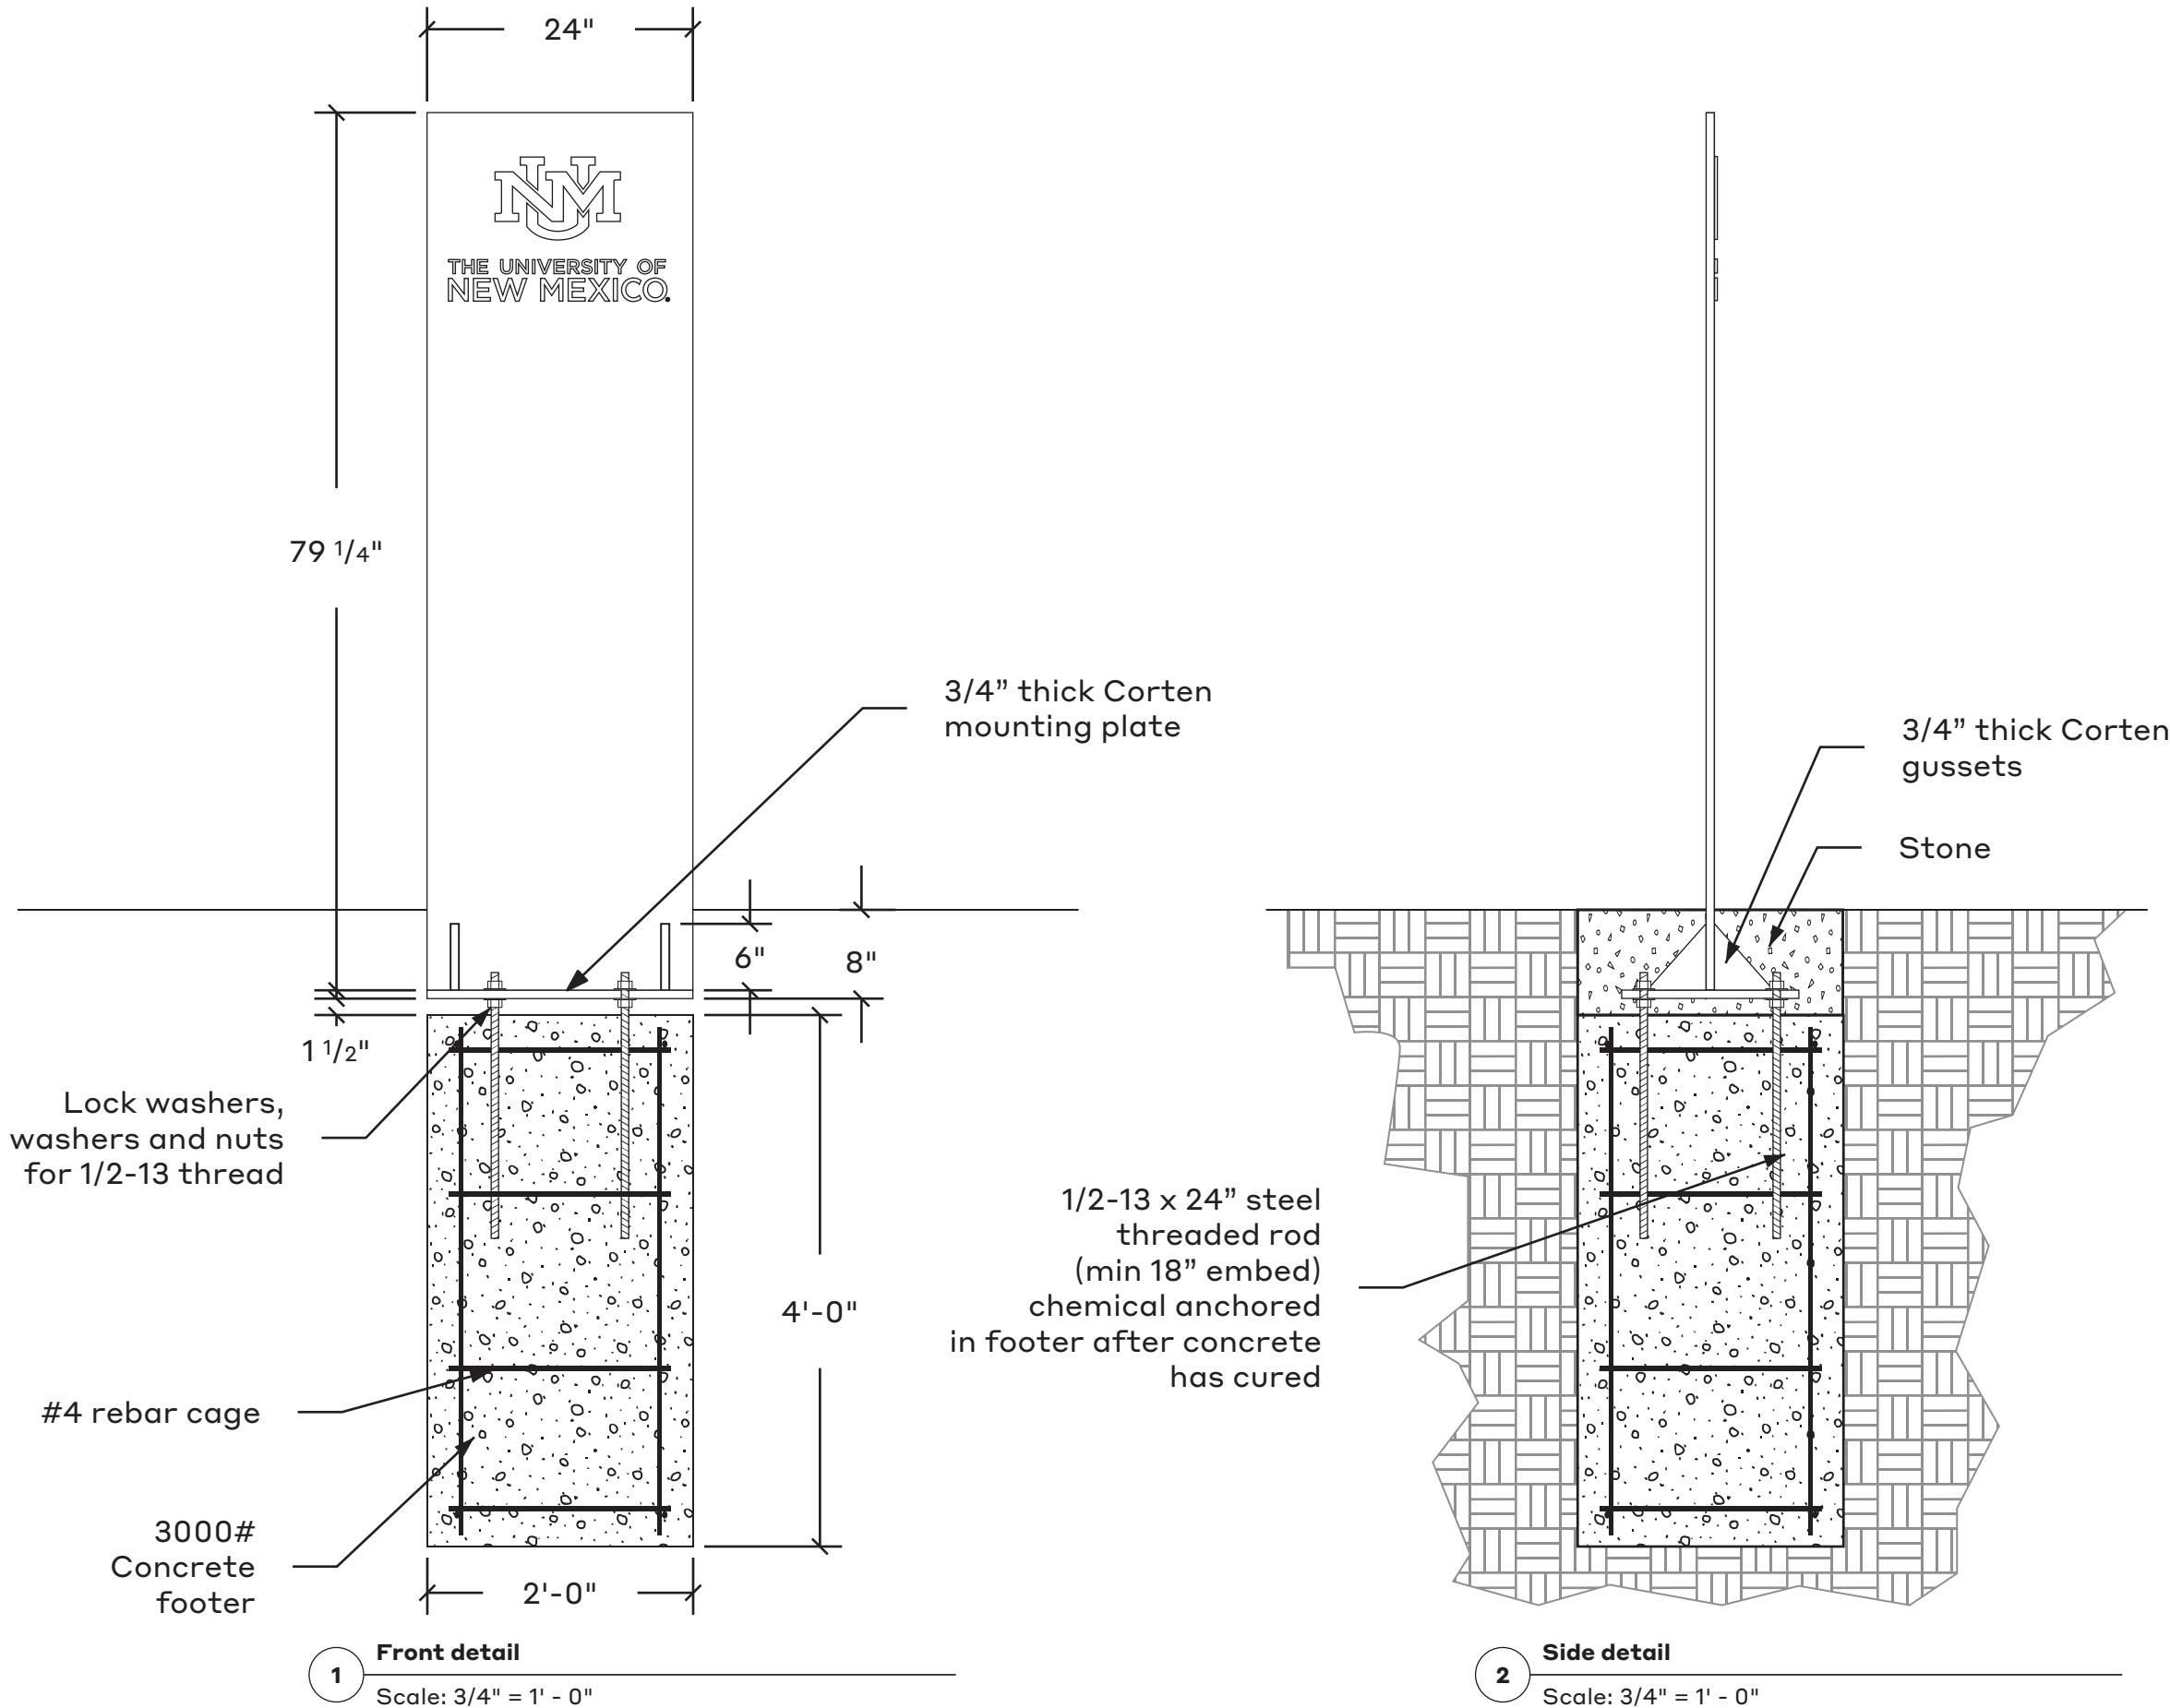

Date

8.15.24

Note

These drawings are intended to convey design-intent only. These drawings are not for construction. The sign contractor, not the designer, is responsible for the final detailing, structural engineering, fabrication, and installation of the signs. Contractors shall be responsible for verification of all dimensions and field conditions prior to performing the work, and inform this office of any variations. Written dimensions shall have authority over scaled dimensions.

Project Name

UNM Signage and Wayfinding
Design Intent Documents

Project #

24.05

Drawn By

KW
MU

Sign Type


SG

Sheet Title

Secondary
Gateway

Sheet Number

15B

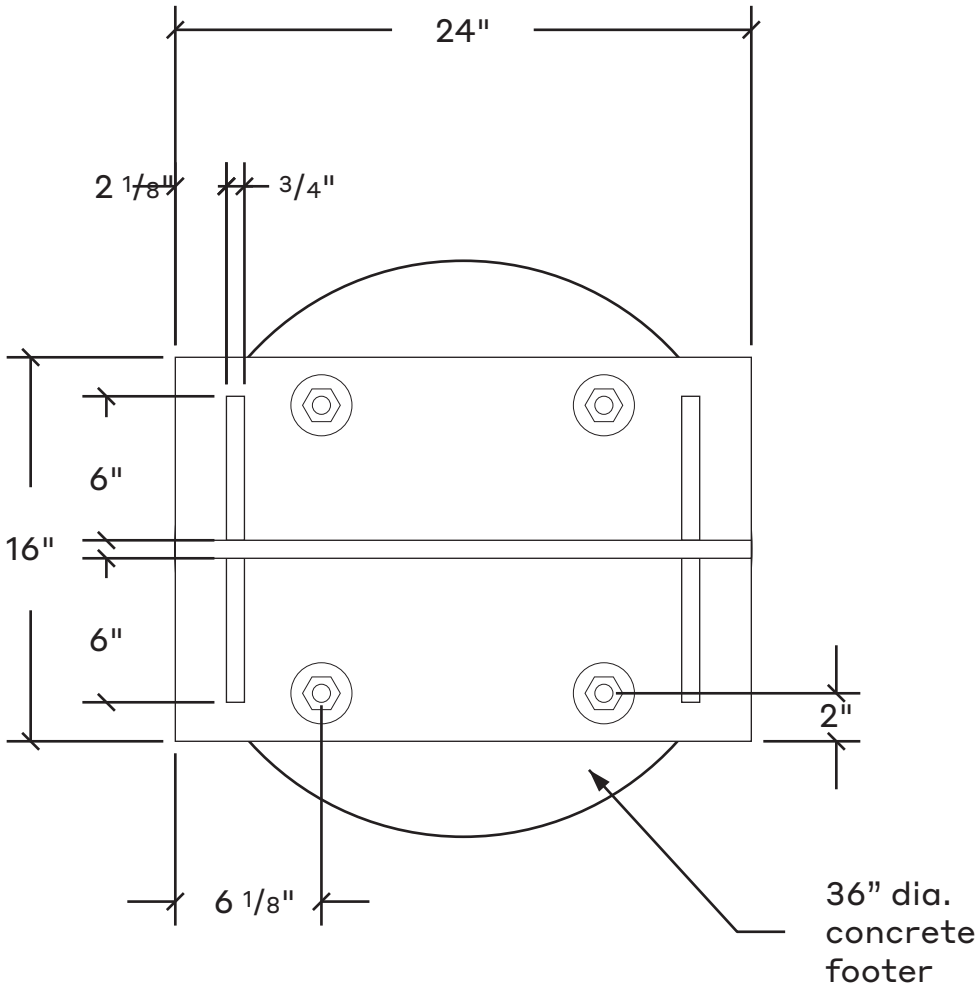

1 Top Detail

Scale: 1 1/2" = 1' - 0"

Date

8.15.24

Note

These drawings are intended to convey design-intent only. These drawings are not for construction. The sign contractor, not the designer, is responsible for the final detailing, structural engineering, fabrication, and installation of the signs. Contractors shall be responsible for verification of all dimensions and field conditions prior to performing the work, and inform this office of any variations. Written dimensions shall have authority over scaled dimensions.

Project Name

UNM Signage and Wayfinding
Design Intent Documents

Project #

24.05

Drawn By

KW
MU

Sign Type


GW

Sheet Title

Gateway

Sheet Number

16

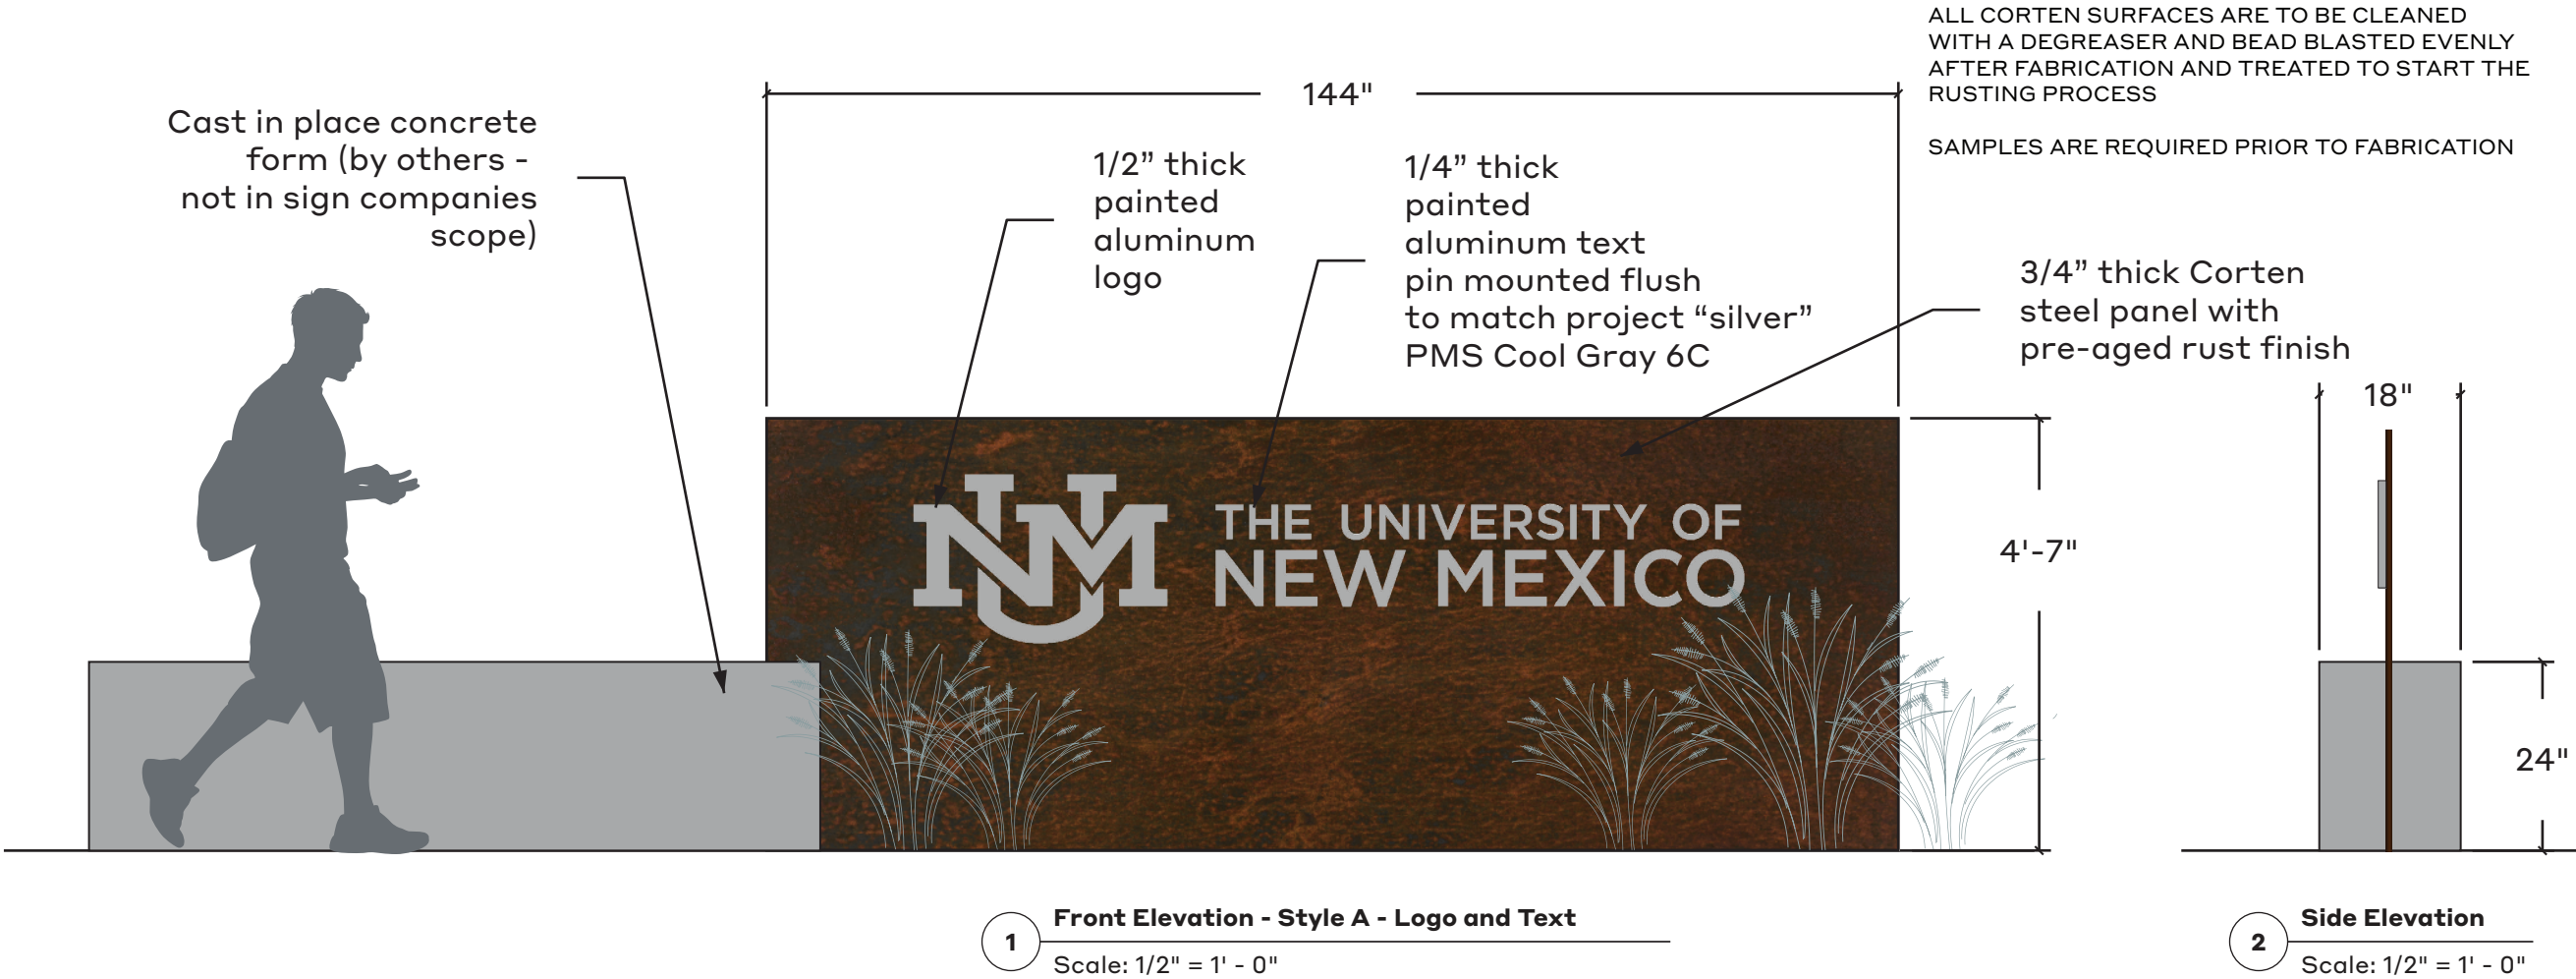

Date

8.15.24

Note

These drawings are intended to convey design-intent only. These drawings are not for construction. The sign contractor, not the designer, is responsible for the final detailing, structural engineering, fabrication, and installation of the signs. Contractors shall be responsible for verification of all dimensions and field conditions prior to performing the work, and inform this office of any variations. Written dimensions shall have authority over scaled dimensions.

Project Name

UNM Signage and Wayfinding
Design Intent Documents

Project #

24.05

Drawn By

KW
MU

Sign Type


GW

Sheet Title

Gateway

Sheet Number


16A

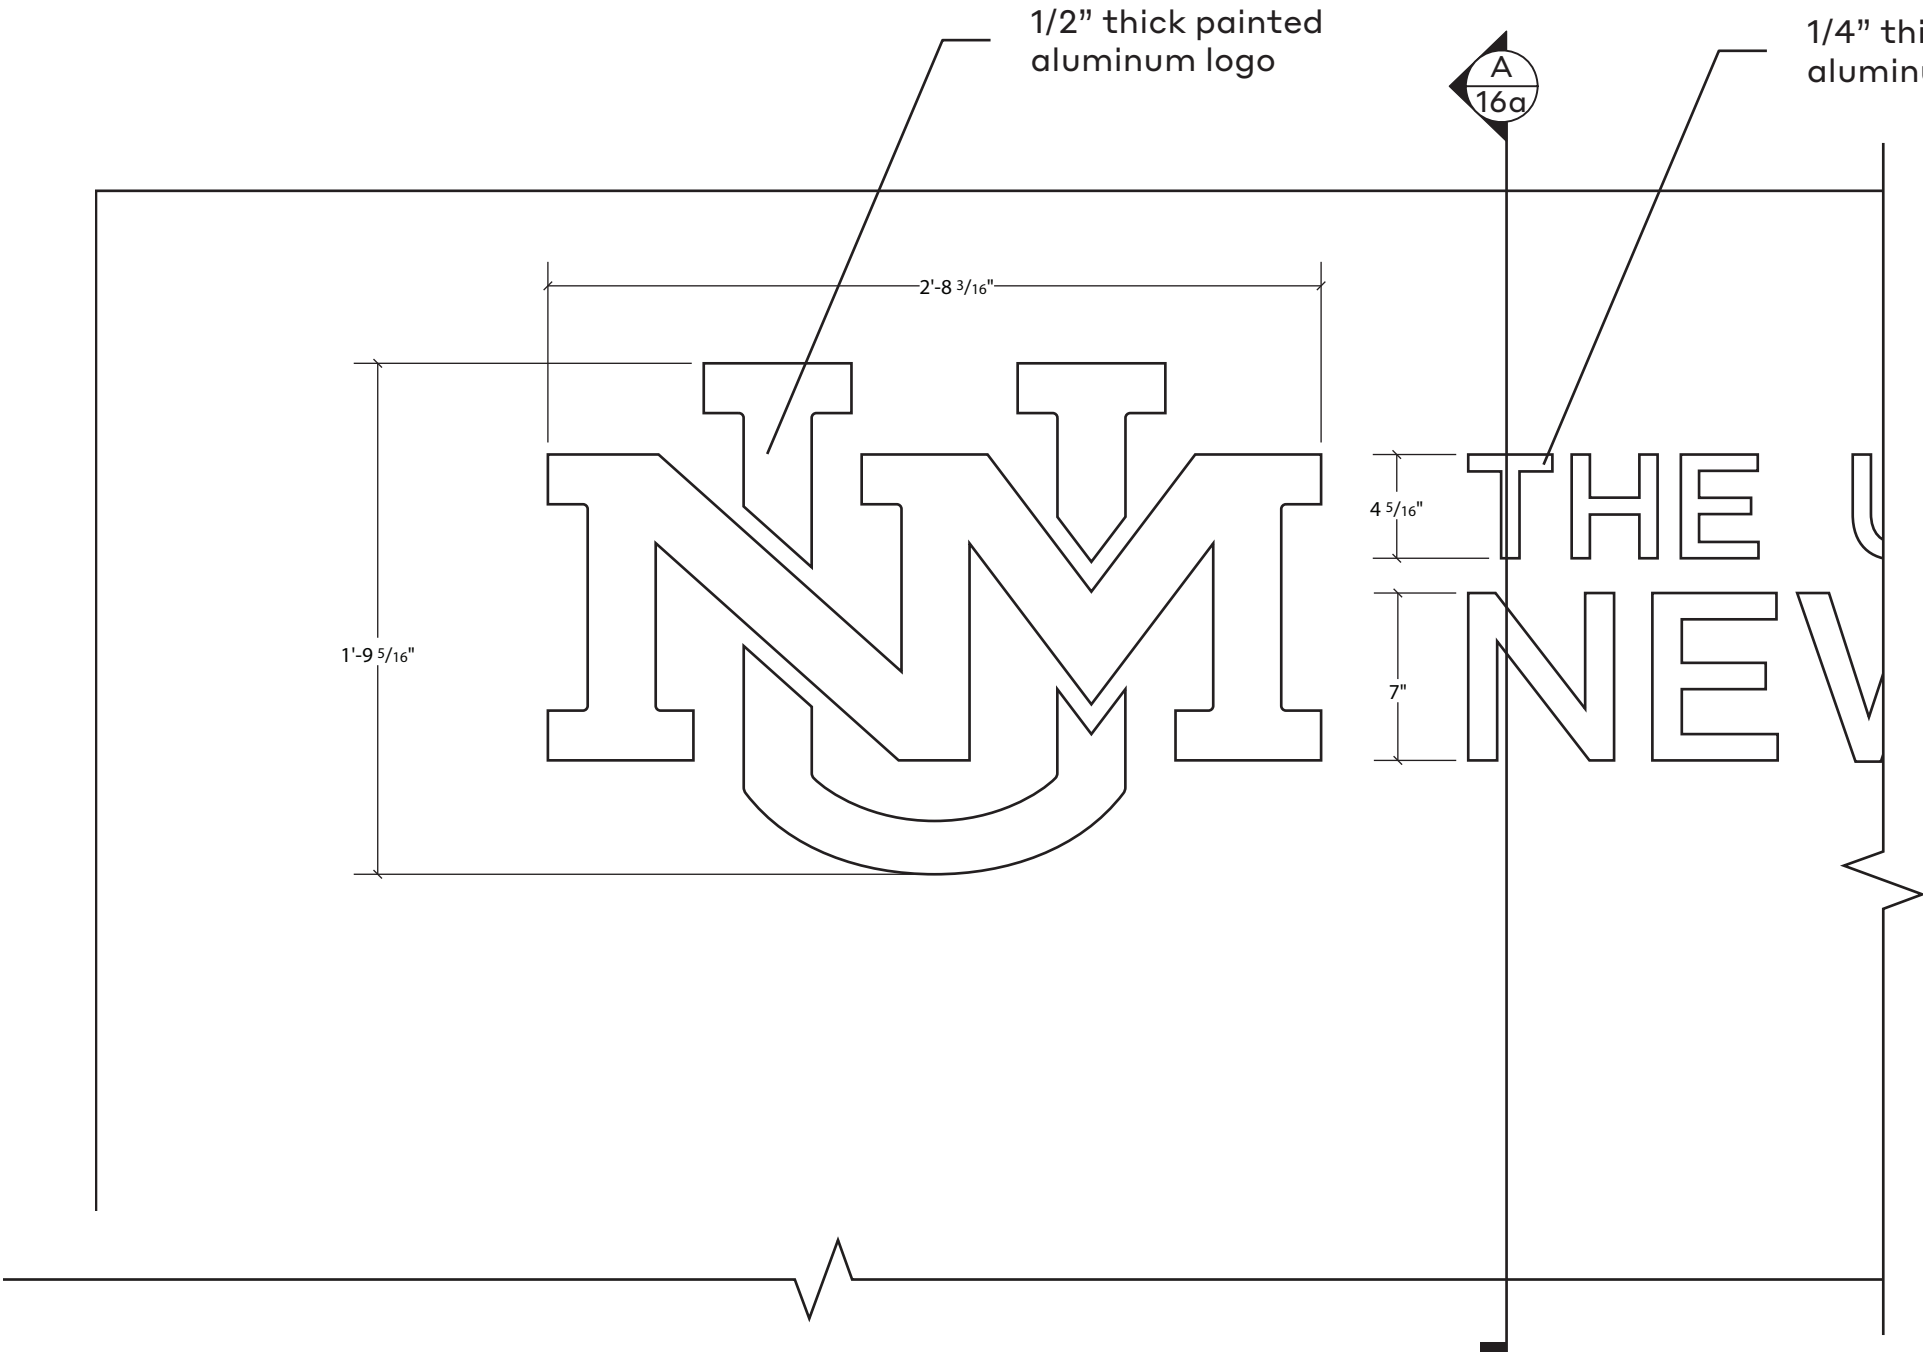

1

Front detail - Style A

Scale: 1 1/2" = 1' - 0"

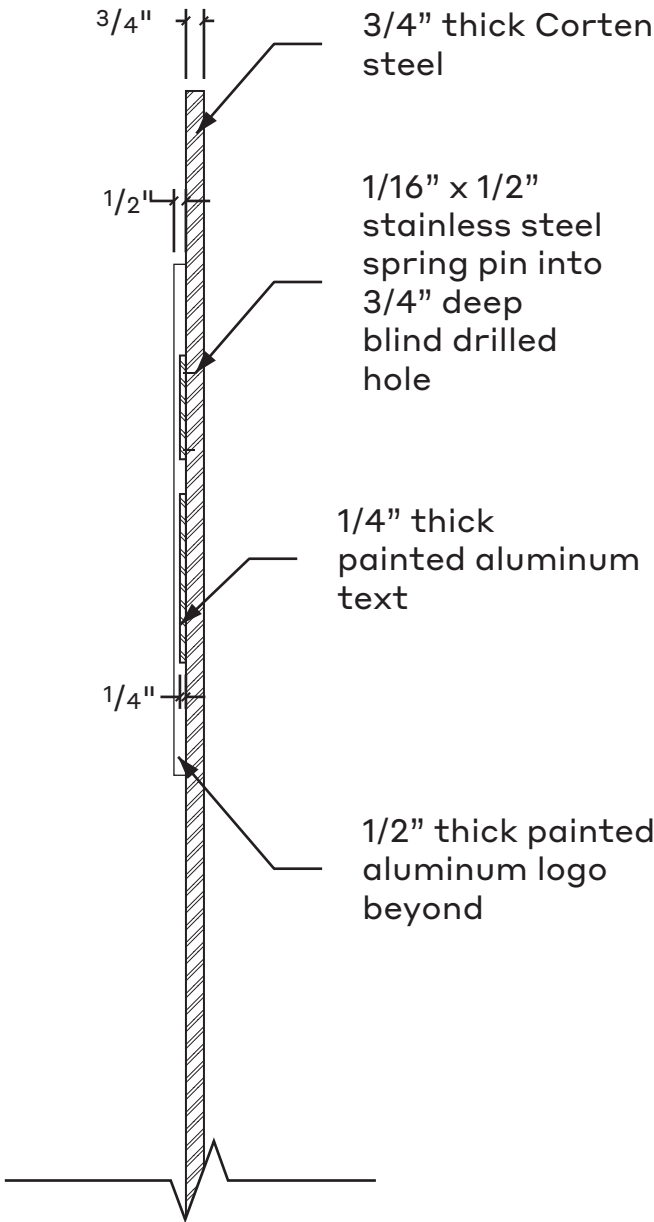

A

Section - Style A

Scale: 1 1/2" = 1' - 0"

Date

8.15.24

Note

These drawings are intended to convey design-intent only. These drawings are not for construction. The sign contractor, not the designer, is responsible for the final detailing, structural engineering, fabrication, and installation of the signs. Contractors shall be responsible for verification of all dimensions and field conditions prior to performing the work, and inform this office of any variations. Written dimensions shall have authority over scaled dimensions.

Project Name

UNM Signage and Wayfinding
Design Intent Documents

Project #

24.05

Drawn By

KW
MU

Sign Type


GW

Sheet Title


Gateway

Sheet Number


16B

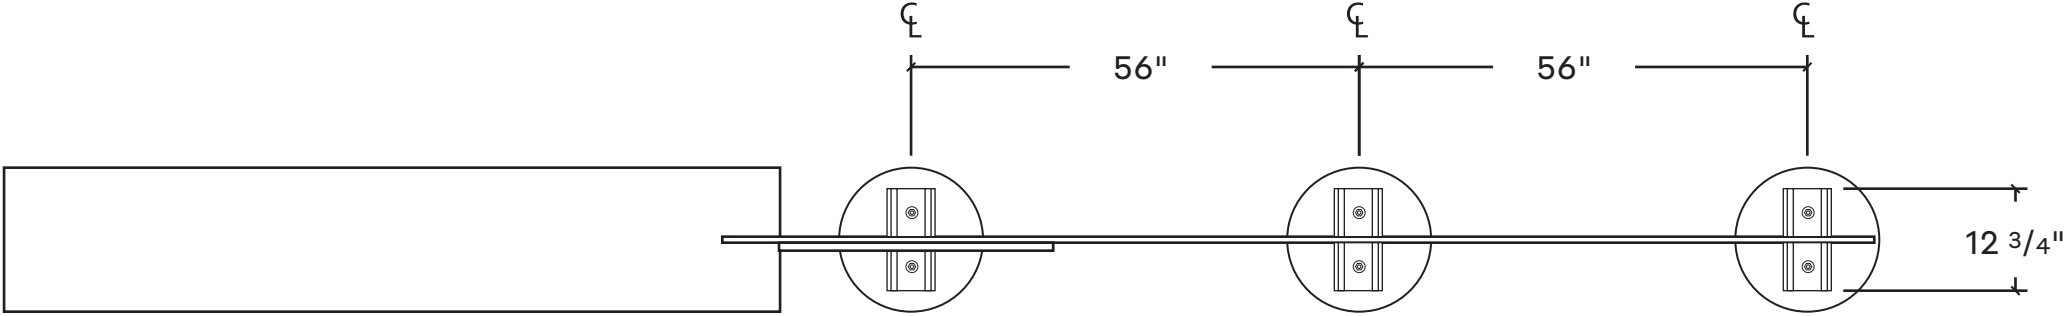

3 Top detail
Scale: 1/2" = 1' - 0"

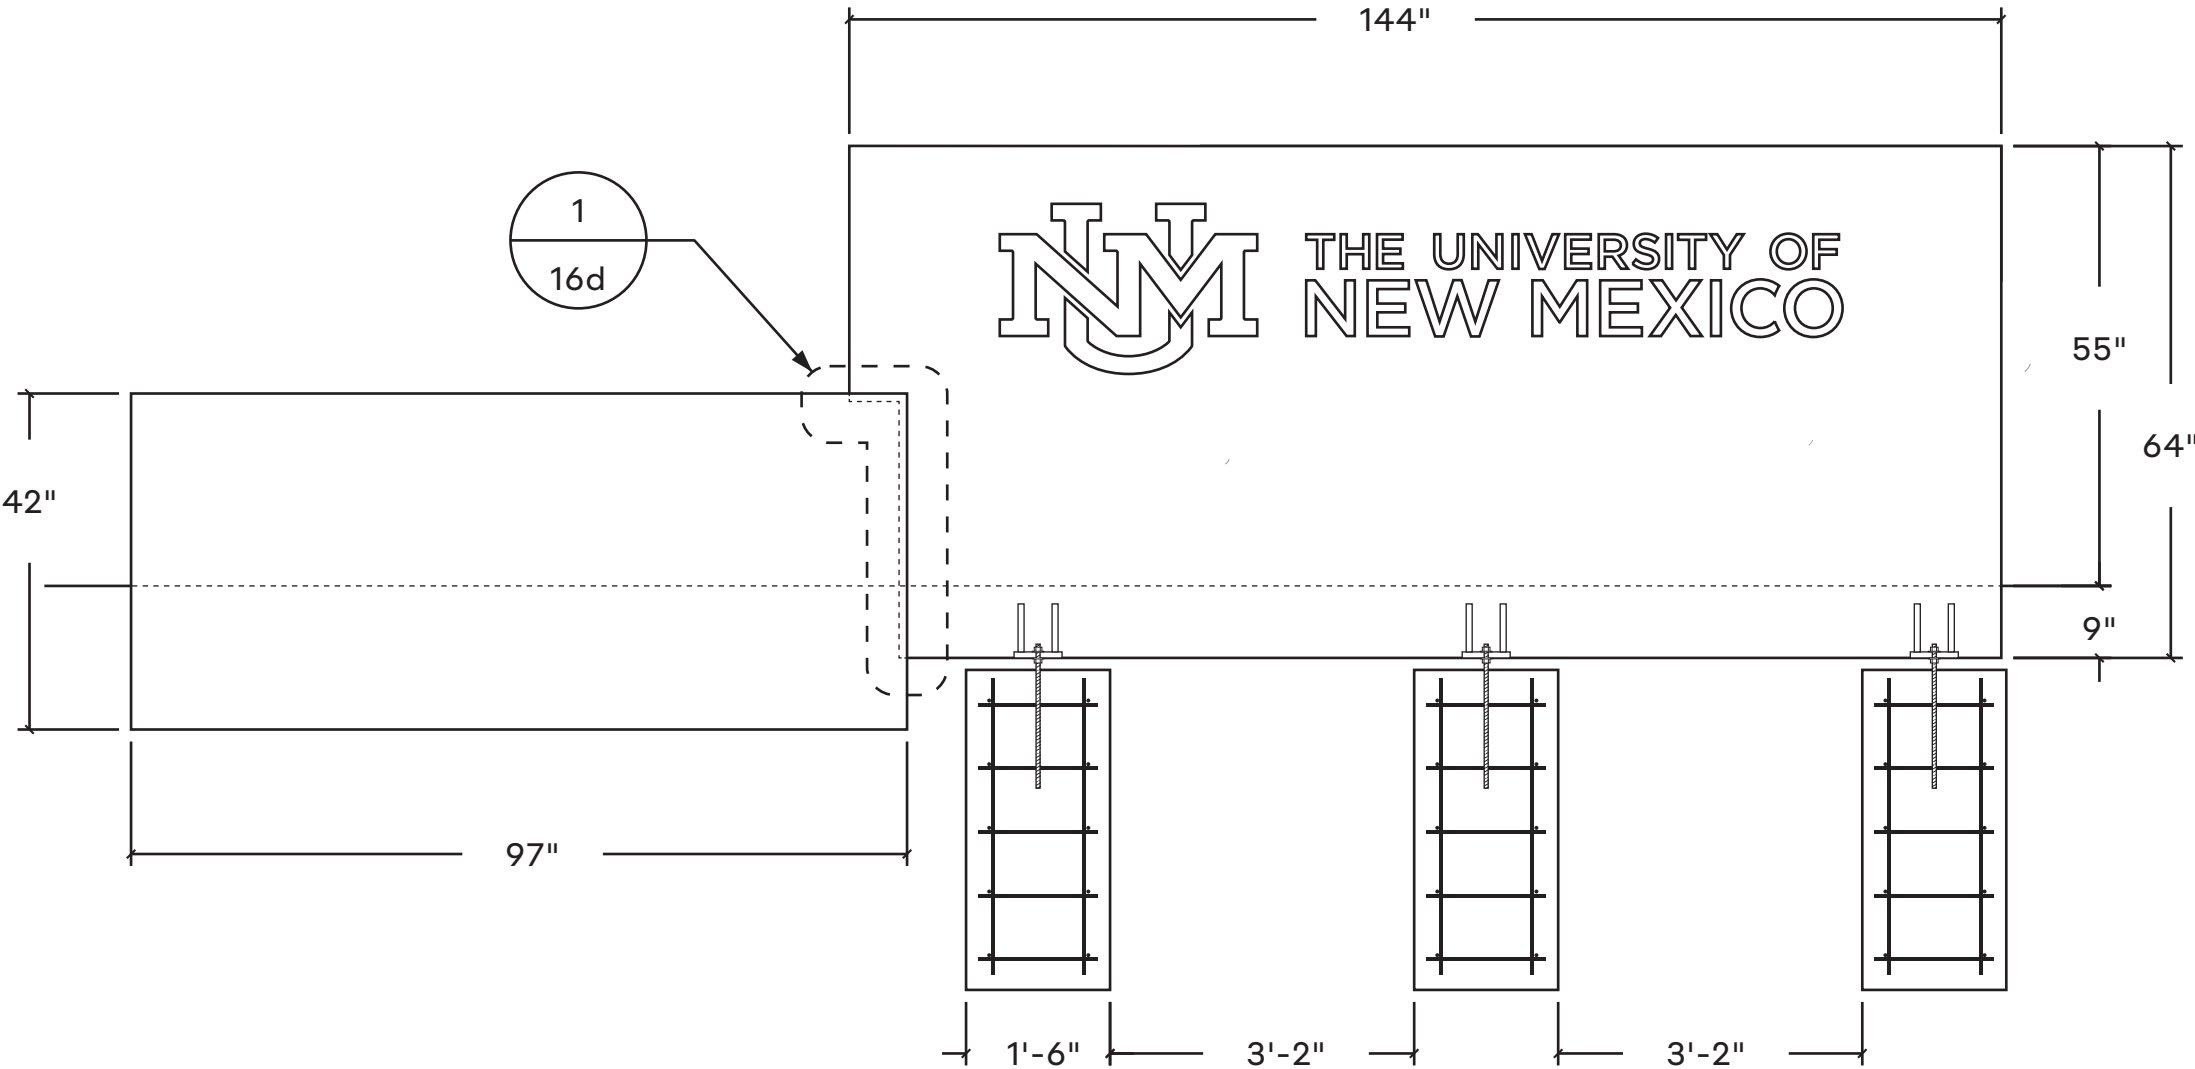

1 Front detail
Scale: 1/2" = 1' - 0"

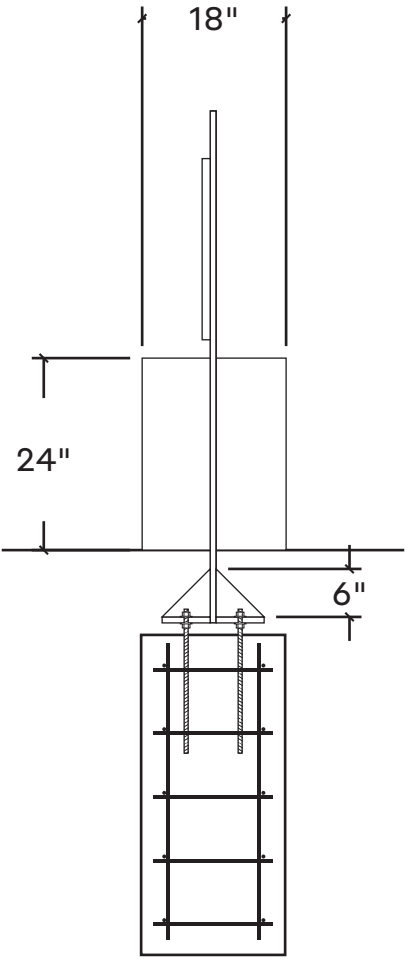

2 Side detail
Scale: 1/2" = 1' - 0"

Date

8.15.24

Note

These drawings are intended to convey design-intent only. These drawings are not for construction. The sign contractor, not the designer, is responsible for the final detailing, structural engineering, fabrication, and installation of the signs. Contractors shall be responsible for verification of all dimensions and field conditions prior to performing the work, and inform this office of any variations. Written dimensions shall have authority over scaled dimensions.

Project Name

UNM Signage and Wayfinding
Design Intent Documents

Project #

24.05

Drawn By

KW
MU

Sign Type


GW

Sheet Title


Gateway

Sheet Number


16C

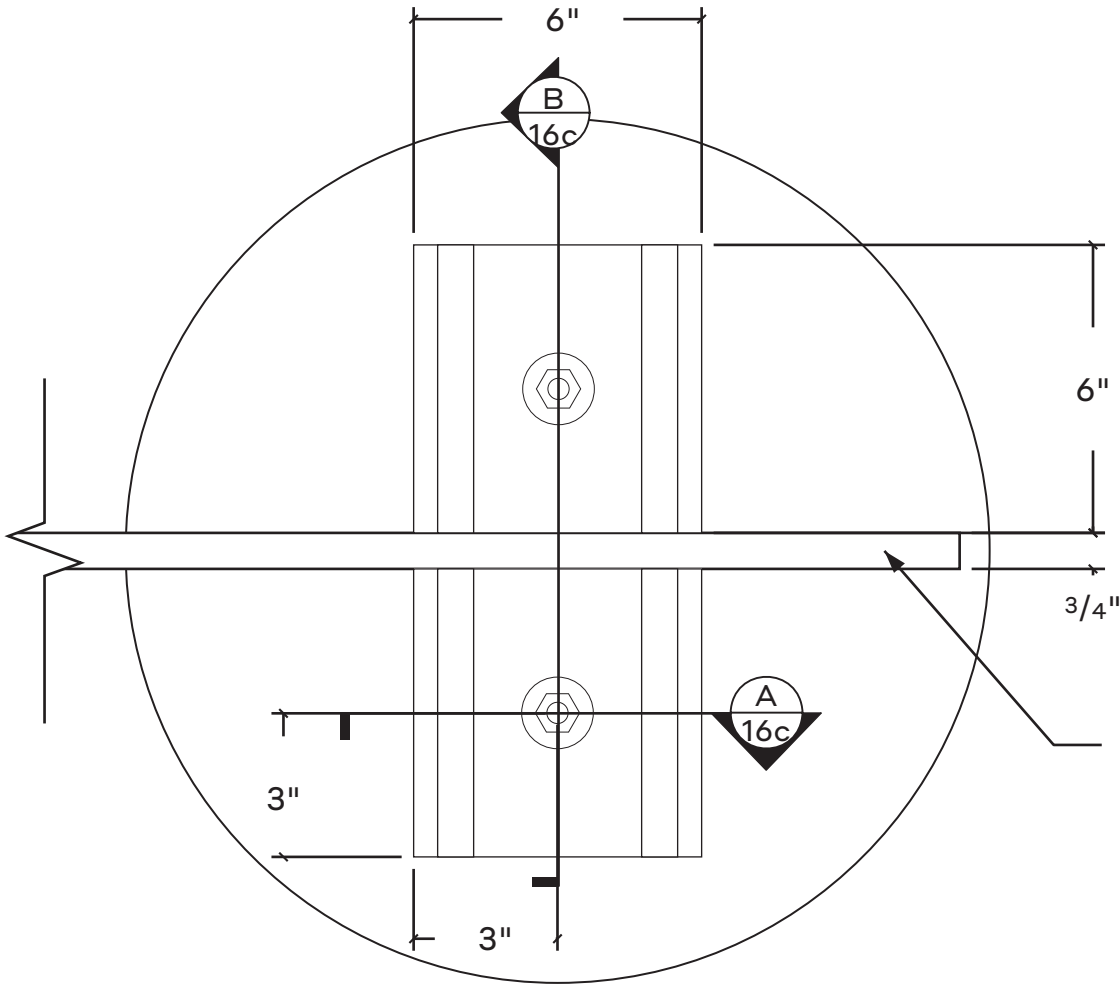

1 Detail
Scale: 3" = 1' - 0"

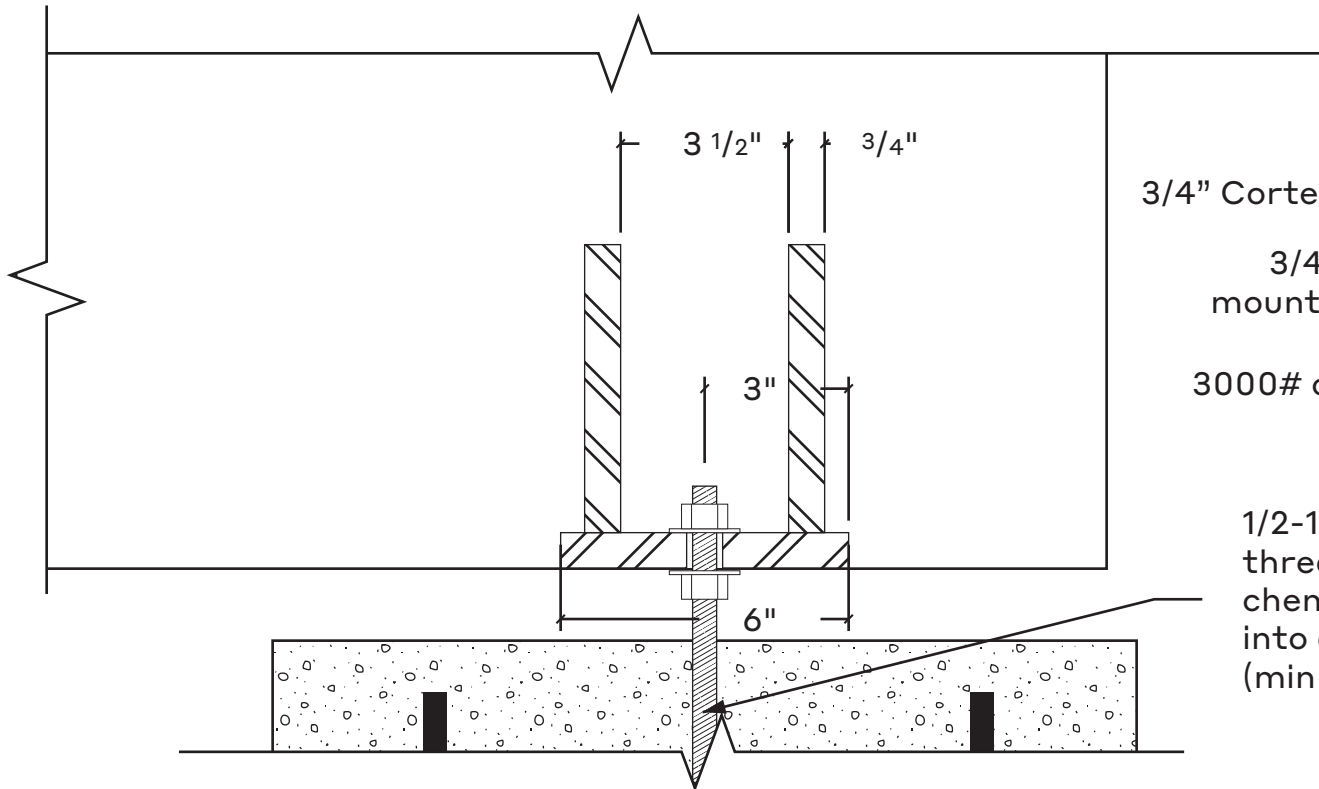

A Section
Scale: 3" = 1' - 0"

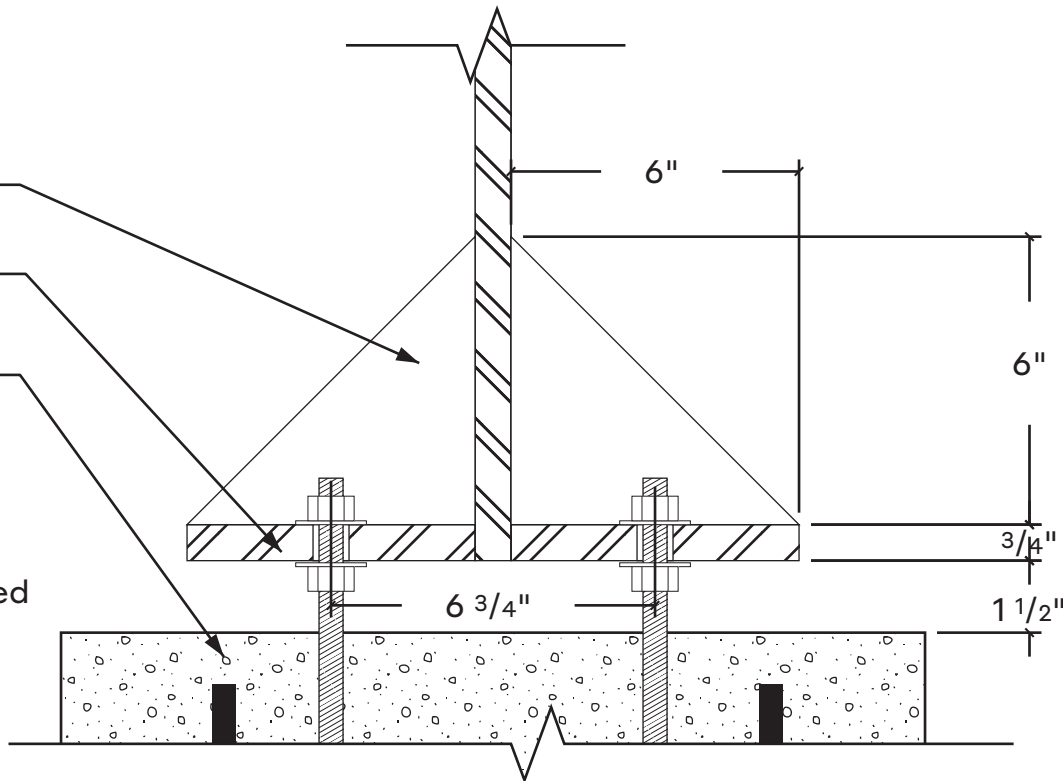

B Section
Scale: 3" = 1' - 0"

Date

8.15.24

Note

These drawings are intended to convey design-intent only. These drawings are not for construction. The sign contractor, not the designer, is responsible for the final detailing, structural engineering, fabrication, and installation of the signs. Contractors shall be responsible for verification of all dimensions and field conditions prior to performing the work, and inform this office of any variations. Written dimensions shall have authority over scaled dimensions.

Project Name

UNM Signage and Wayfinding
Design Intent Documents

Project #

24.05

Drawn By

KW
MU

Sign Type


GW

Sheet Title


Gateway

Sheet Number


16D

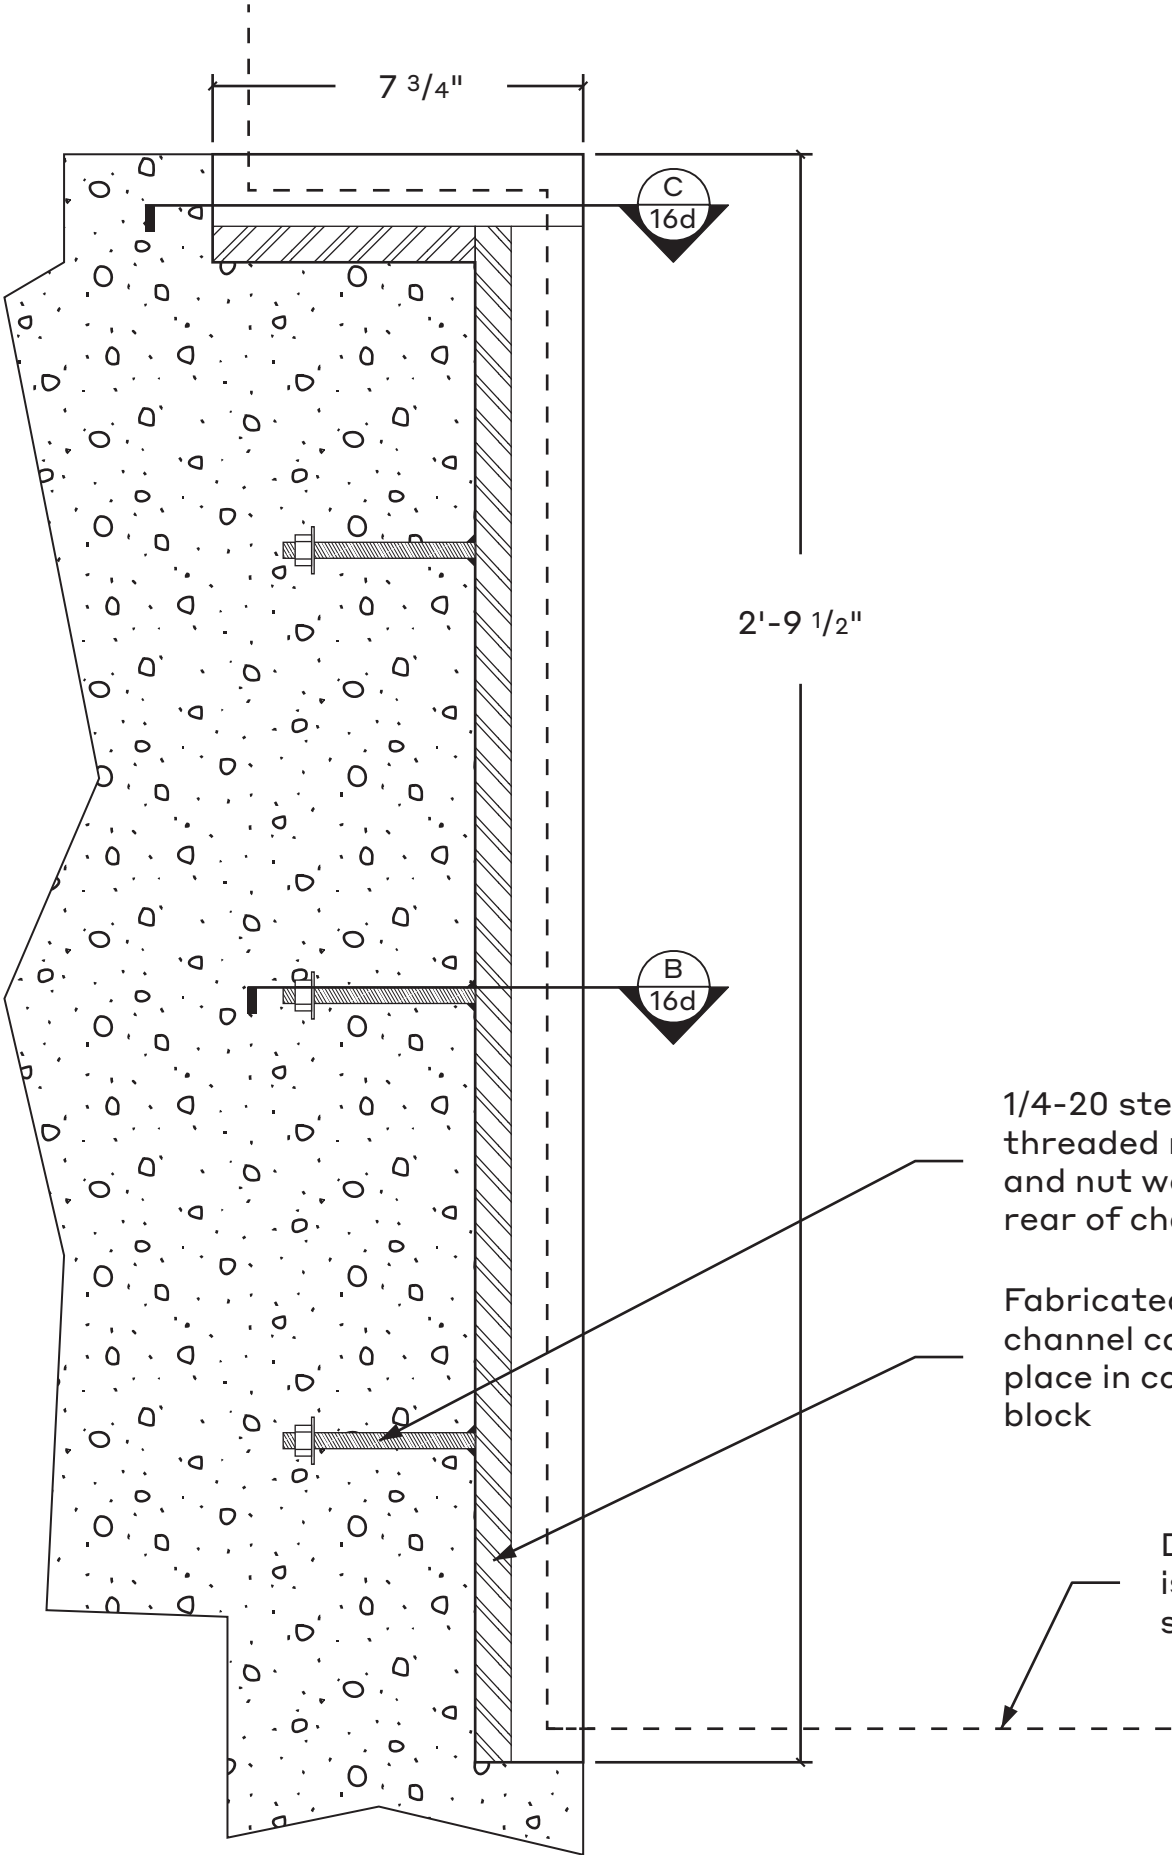

A Section
Scale: 3" = 1' - 0"

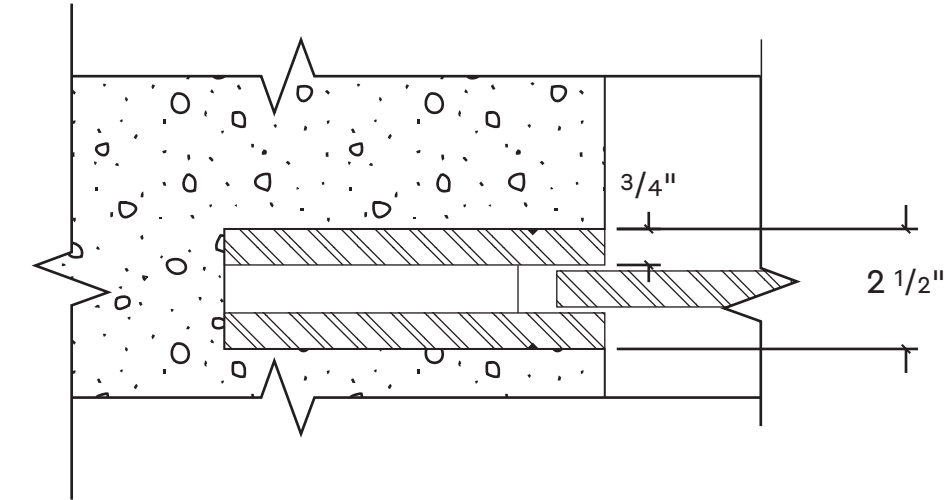

C Section
Scale: 3" = 1' - 0"

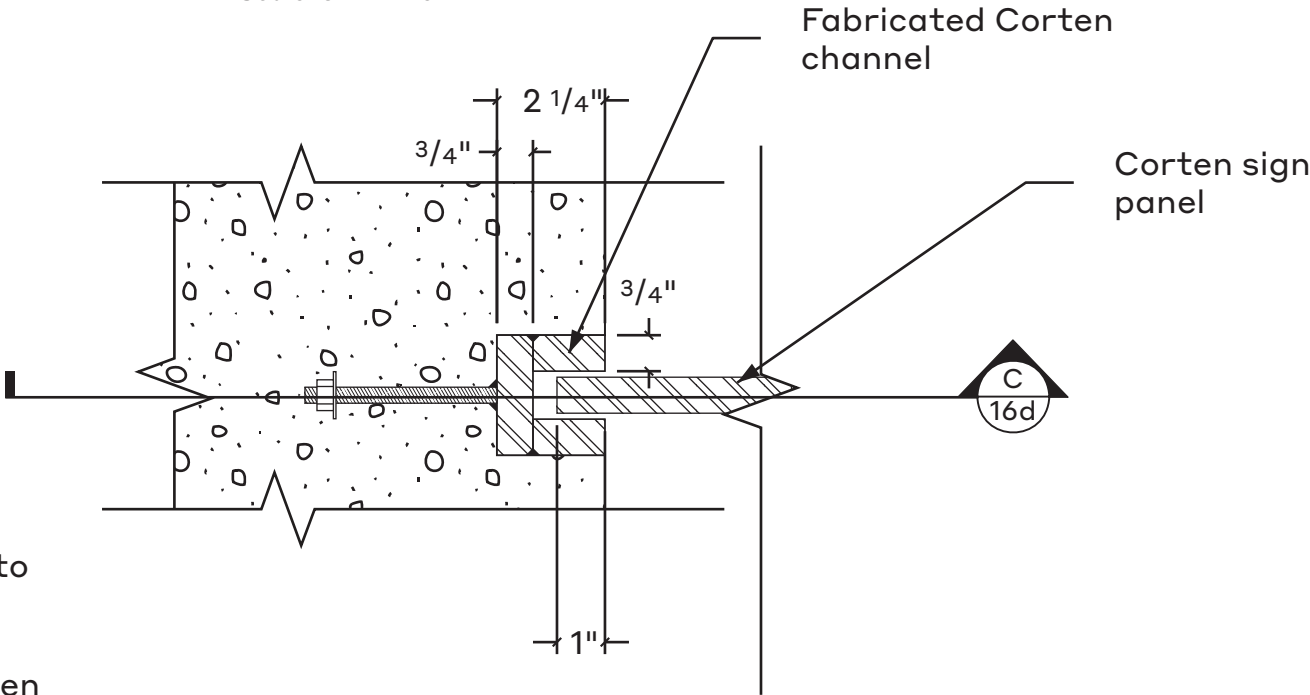

B Section
Scale: 3" = 1' - 0"

1/4-20 steel
threaded rod
and nut welded to
rear of channel

Fabricated Corten
channel cast in
place in concrete
block

Dotted line
is outline of
sign panel

Fabricated Corten
channel

Corten sign
panel

Date

8.15.24

Note

These drawings are intended to convey design-intent only. These drawings are not for construction. The sign contractor, not the designer, is responsible for the final detailing, structural engineering, fabrication, and installation of the signs. Contractors shall be responsible for verification of all dimensions and field conditions prior to performing the work, and inform this office of any variations. Written dimensions shall have authority over scaled dimensions.

Project Name

UNM Signage and Wayfinding
Design Intent Documents

Project #

24.05

Drawn By

KW
MU

Sign Type


MM

Sheet Title


Monument

Sheet Number

17

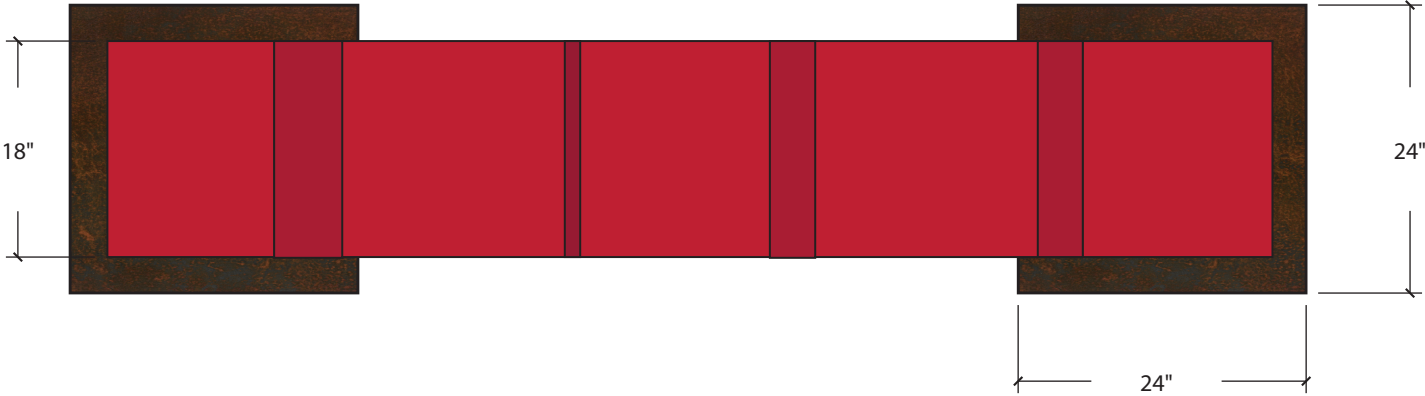

3 Top View
Scale: 3/4" = 1' - 0"

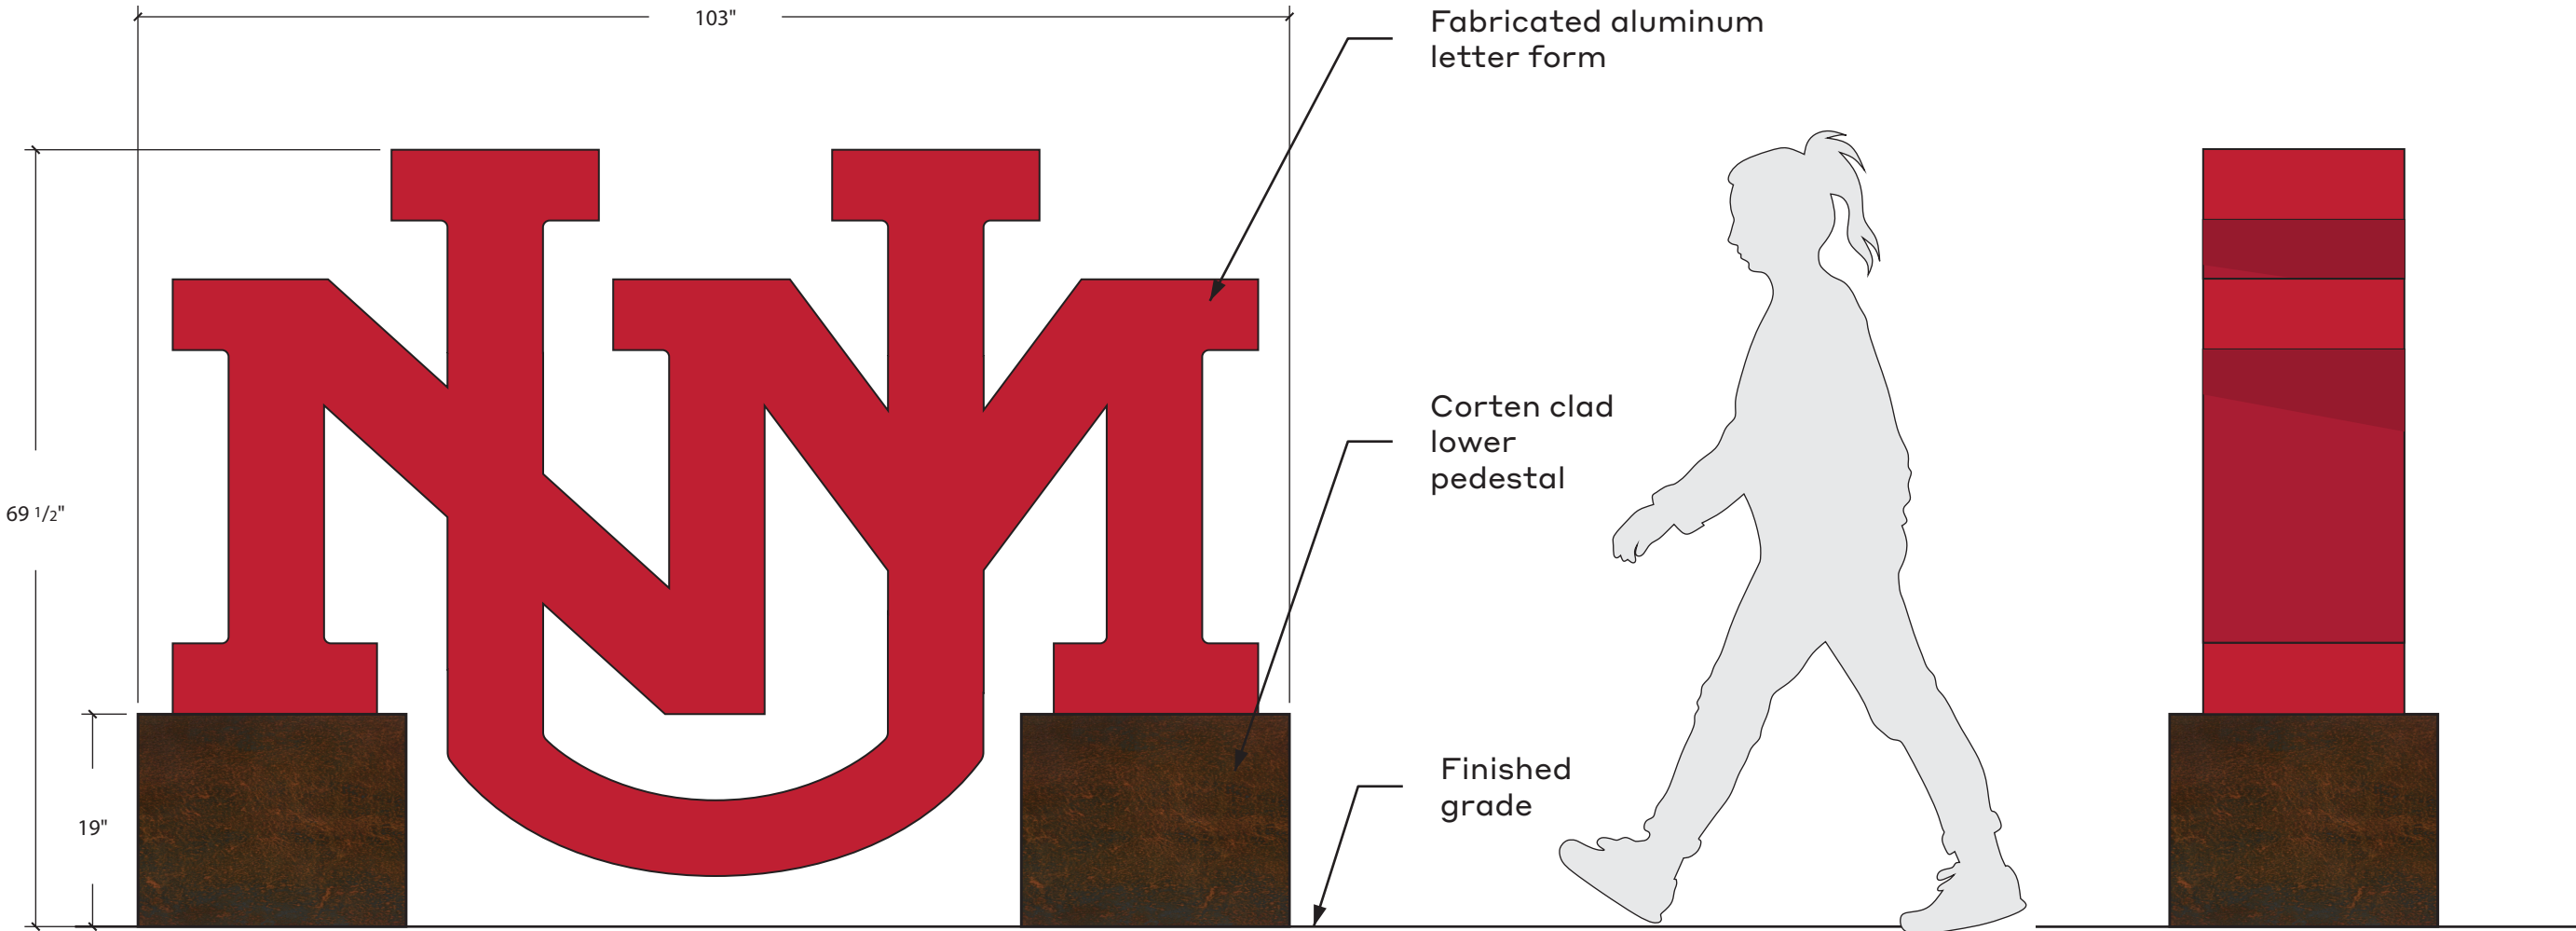

1 Monument - Elevation
Scale: 3/4" = 1' - 0"

2 Side View
Scale: 3/4" = 1' - 0"

4" x 4" x 1/4"
aluminum
tube support
tube

1" x 1" x 1/8" thick
aluminum tubes
welded across
aluminum faces

Sides are
formed .090"
thick aluminum
welded to
each sign face
(all seams
filled and
sanded smooth)

A
17B

B
17B

1" x 1" x 1/8" steel
tube frame

1"x 1" x 1/8" steel angle frame
welded to inner tube
frame and screwed
to support tube

Coreten panels
welded to inner
tube frame

1 Monument - Elevation
Scale: 1 1/2" = 1' - 0"

ummo

57 Chapel Street #200
Newton, MA 02453
info@studioummo.com
617.221.3007

Date

8.15.24

Note

These drawings are intended to convey design-intent only. These drawings are not for construction. The sign contractor, not the designer, is responsible for the final detailing, structural engineering, fabrication, and installation of the signs. Contractors shall be responsible for verification of all dimensions and field conditions prior to performing the work, and inform this office of any variations. Written dimensions shall have authority over scaled dimensions.

Project Name

UNM Signage and Wayfinding
Design Intent Documents

Project #

24.05

Drawn By

KW
MU

Sign Type

MM

Sheet Title

Monument

Sheet Number

17A

Date

8.15.24

Note

These drawings are intended to convey design-intent only. These drawings are not for construction. The sign contractor, not the designer, is responsible for the final detailing, structural engineering, fabrication, and installation of the signs. Contractors shall be responsible for verification of all dimensions and field conditions prior to performing the work, and inform this office of any variations. Written dimensions shall have authority over scaled dimensions.

Project Name

UNM Signage and Wayfinding
Design Intent Documents

Project #

24.05

Drawn By

KW
MU

Sign Type


MM

Sheet Title


Monument

Sheet Number

17B

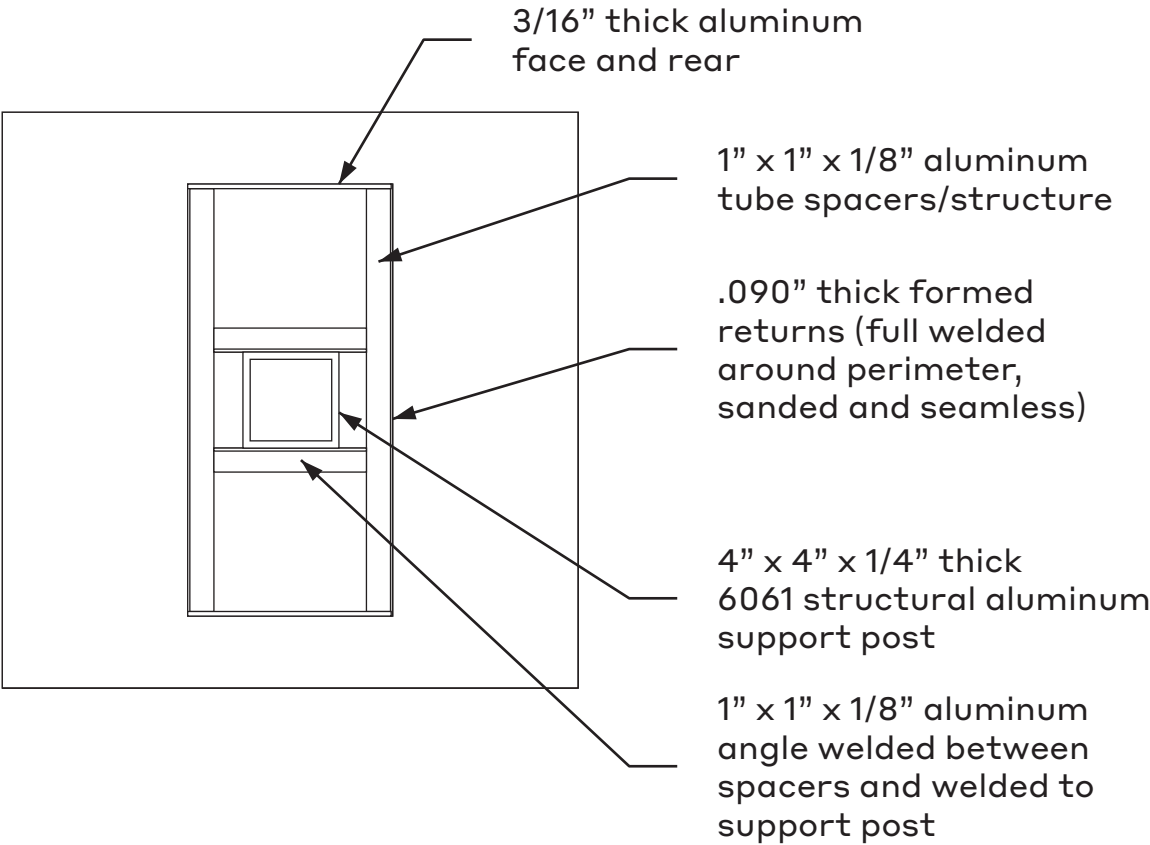

A Section
Scale: 1 1/2" = 1' - 0"

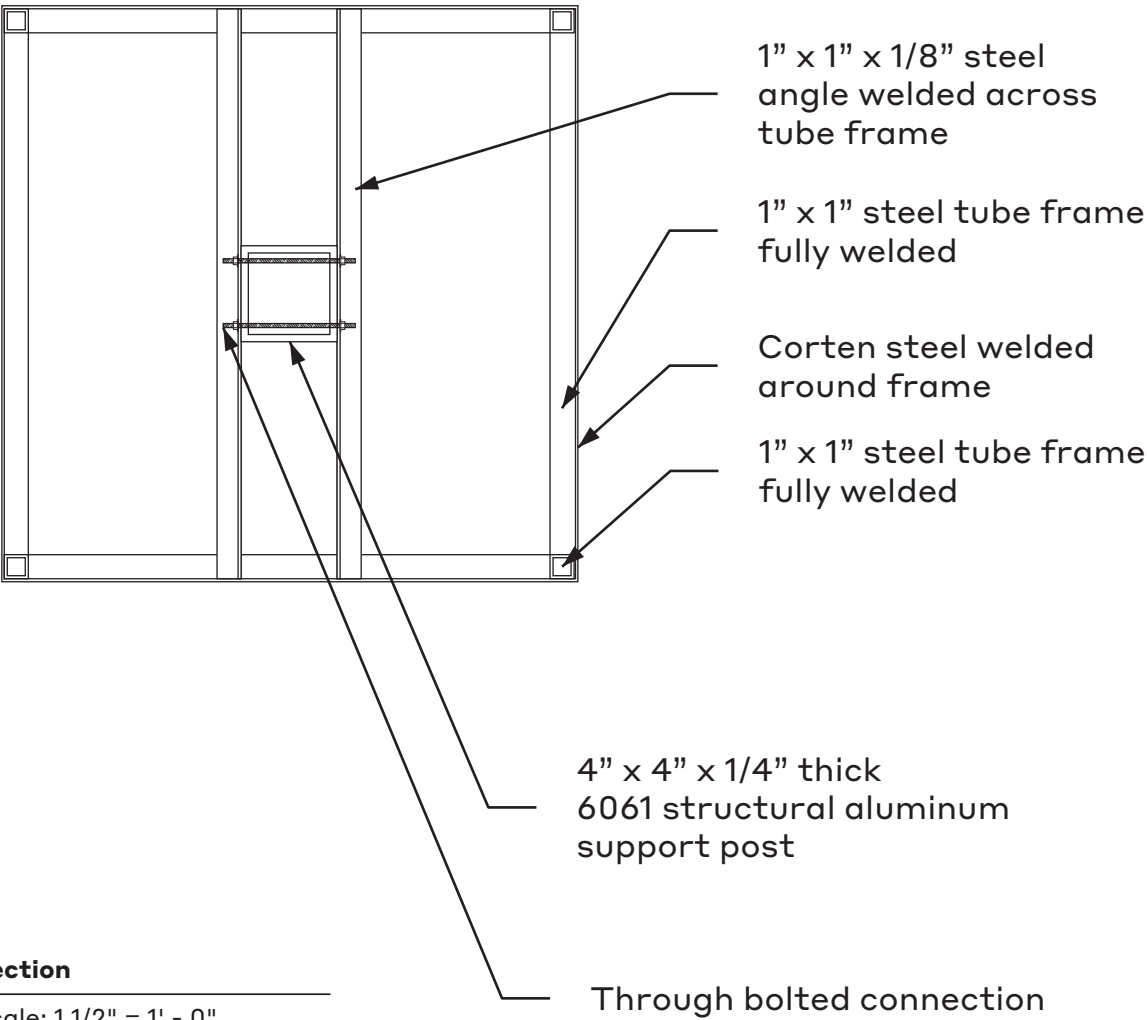

B Section
Scale: 1 1/2" = 1' - 0"

Date

8.15.24

Note

These drawings are intended to convey design-intent only. These drawings are not for construction. The sign contractor, not the designer, is responsible for the final detailing, structural engineering, fabrication, and installation of the signs. Contractors shall be responsible for verification of all dimensions and field conditions prior to performing the work, and inform this office of any variations. Written dimensions shall have authority over scaled dimensions.

Project Name

UNM Signage and Wayfinding
Design Intent Documents

Project #

24.05

Drawn By

KW
MU

Sign Type


MM

Sheet Title


Monument

Sheet Number

17C

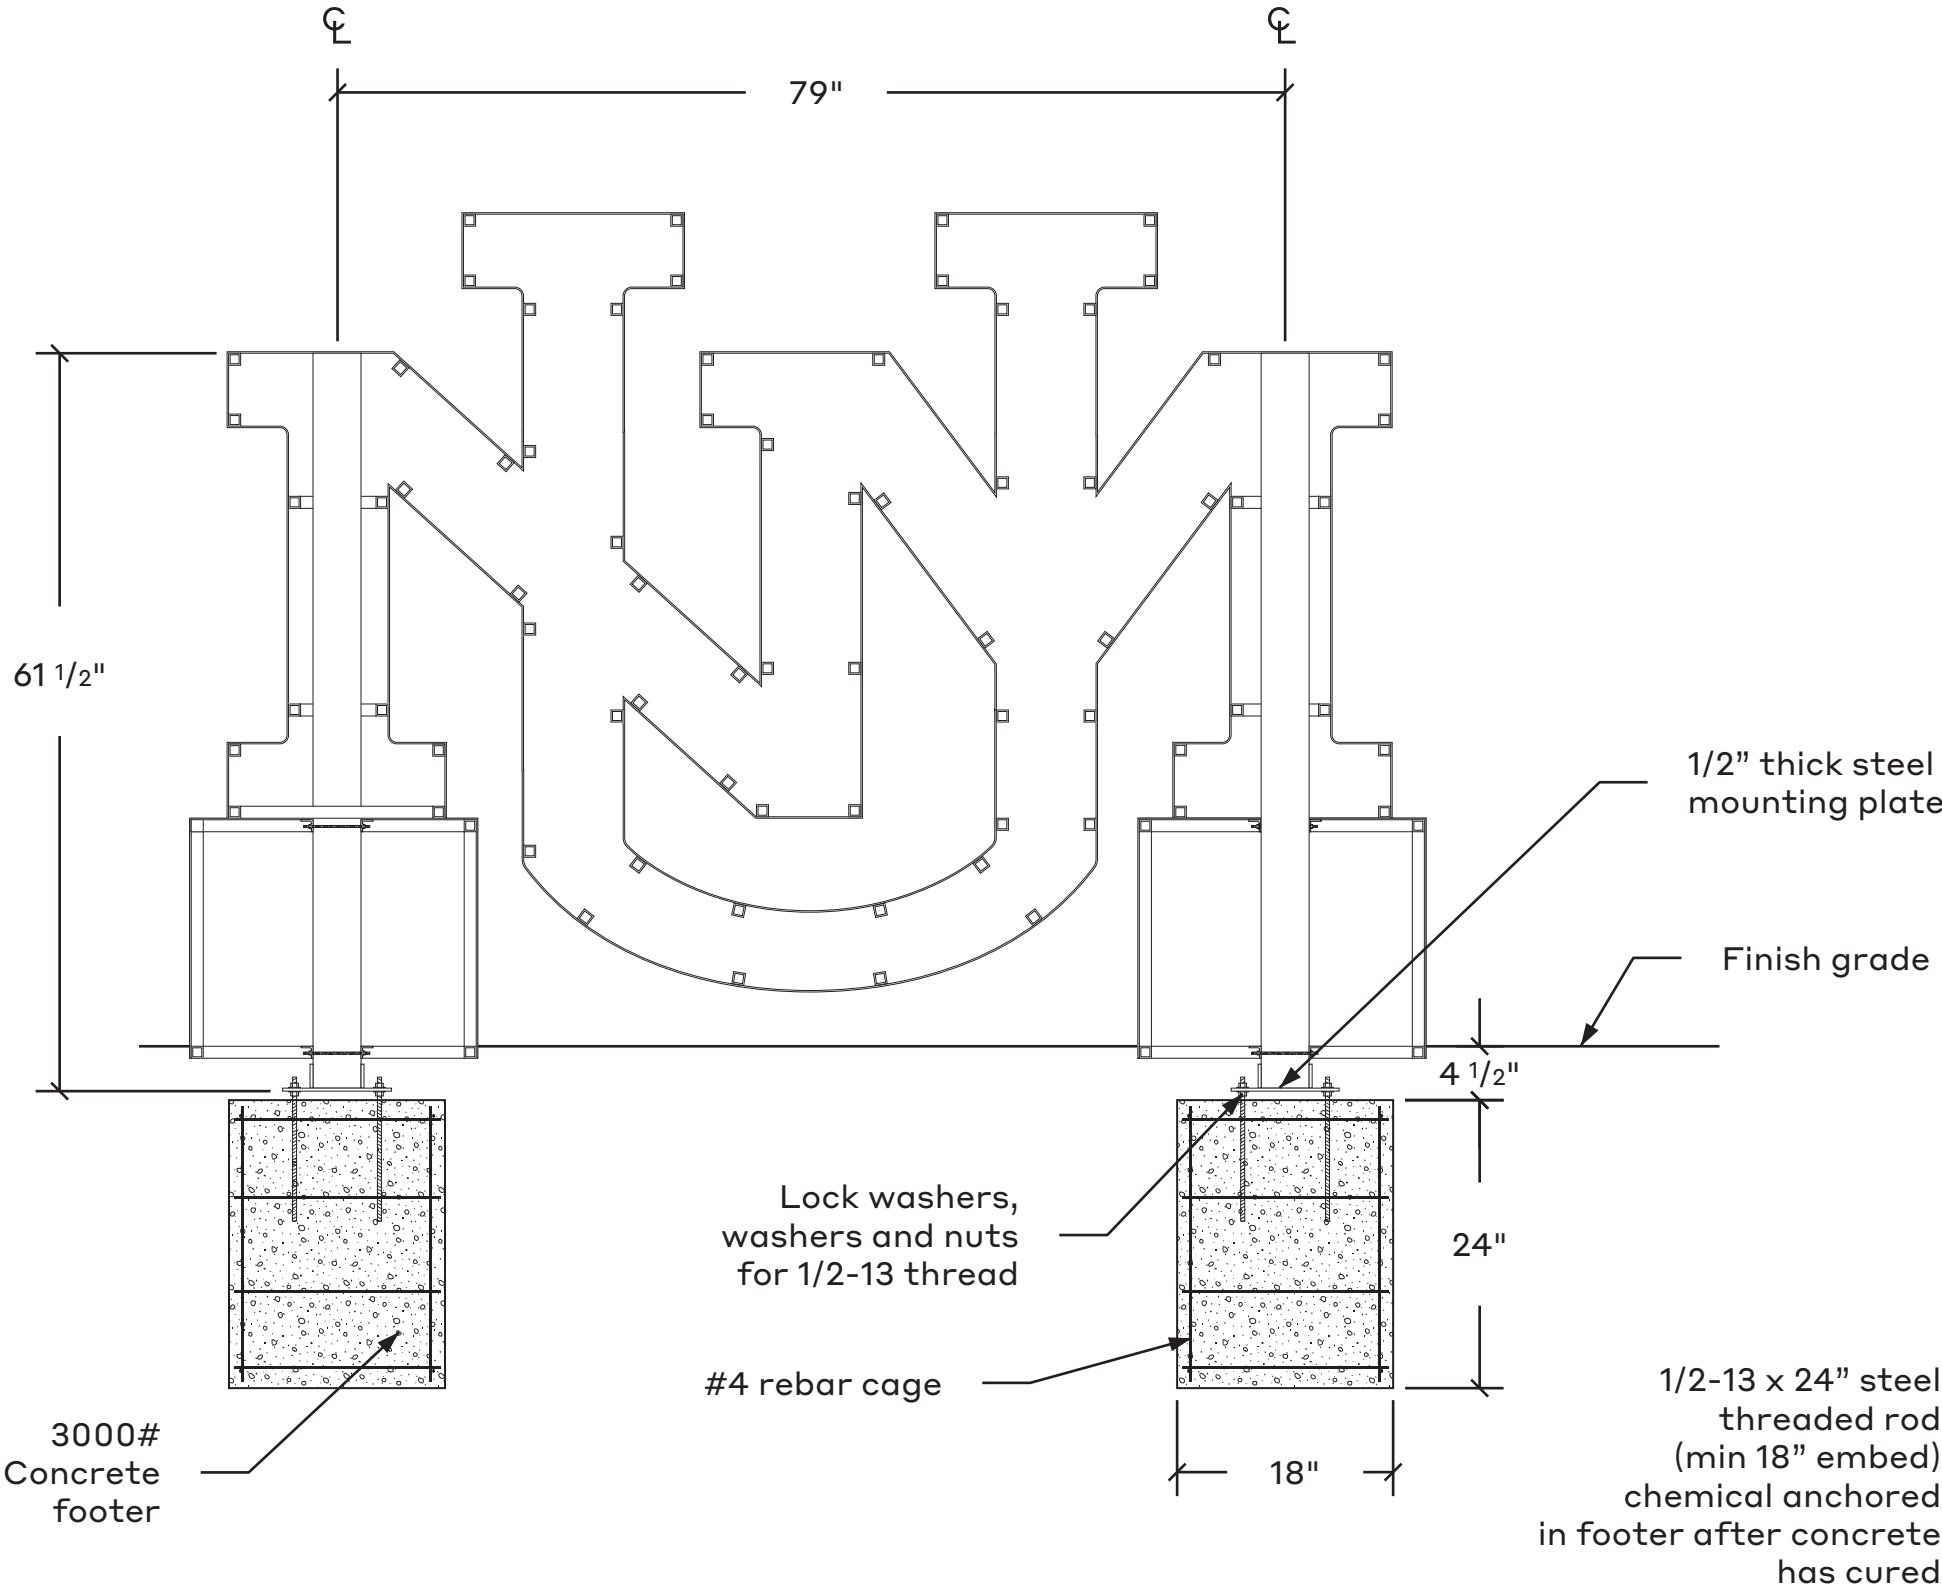

1 Front detail
Scale: 3/4" = 1' - 0"

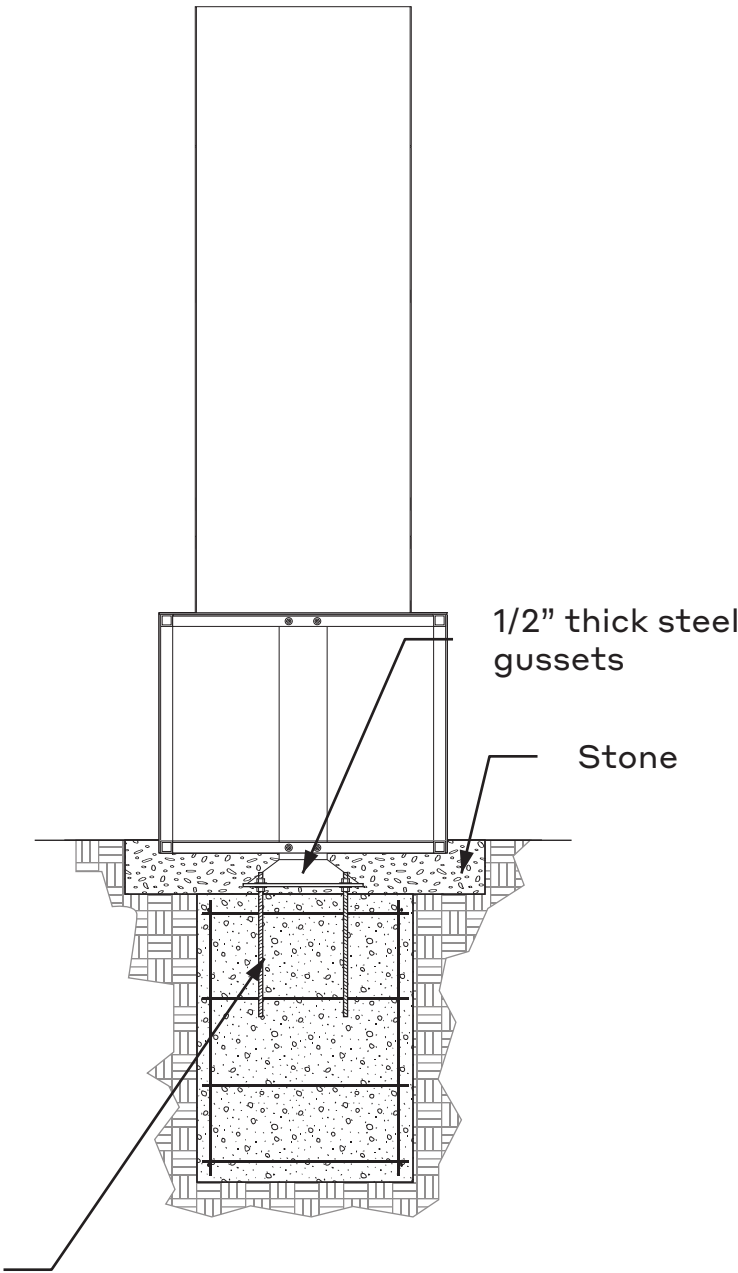

2 Side detail
Scale: 3/4" = 1' - 0"

Date

8.15.24

Note

These drawings are intended to convey design-intent only. These drawings are not for construction. The sign contractor, not the designer, is responsible for the final detailing, structural engineering, fabrication, and installation of the signs. Contractors shall be responsible for verification of all dimensions and field conditions prior to performing the work, and inform this office of any variations. Written dimensions shall have authority over scaled dimensions.

Project Name

UNM Signage and Wayfinding
Design Intent Documents

Project #

24.05

Drawn By

KW
MU

Sign Type


MM

Sheet Title


Monument

Sheet Number

17D

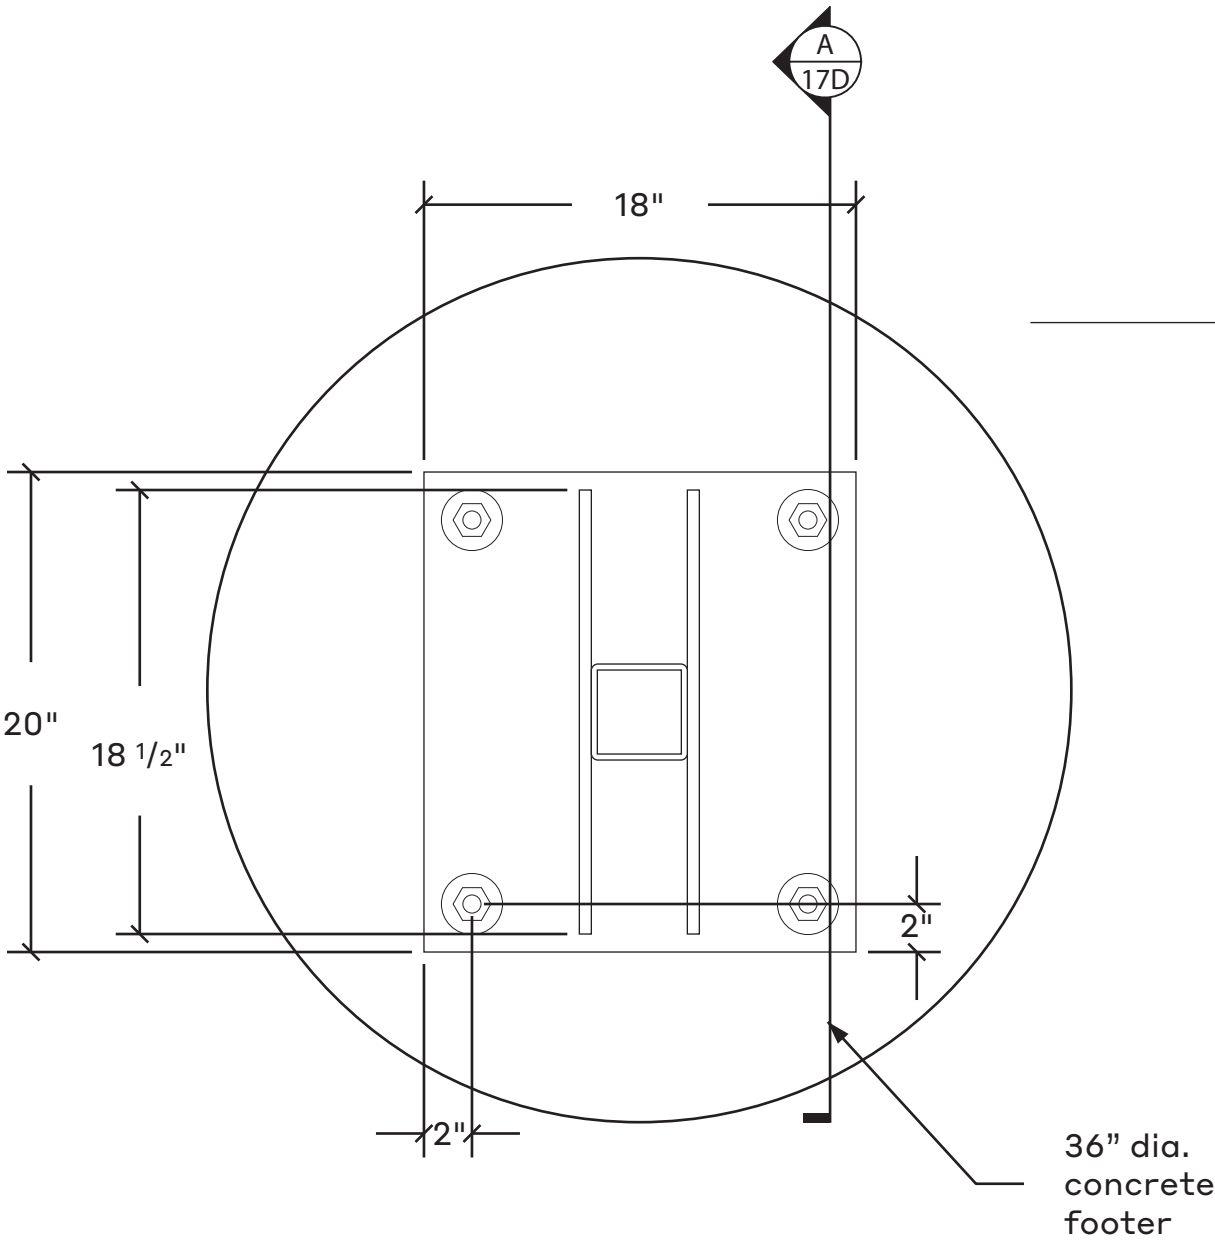

A Top Detail
Scale: 1 1/2" = 1' - 0"

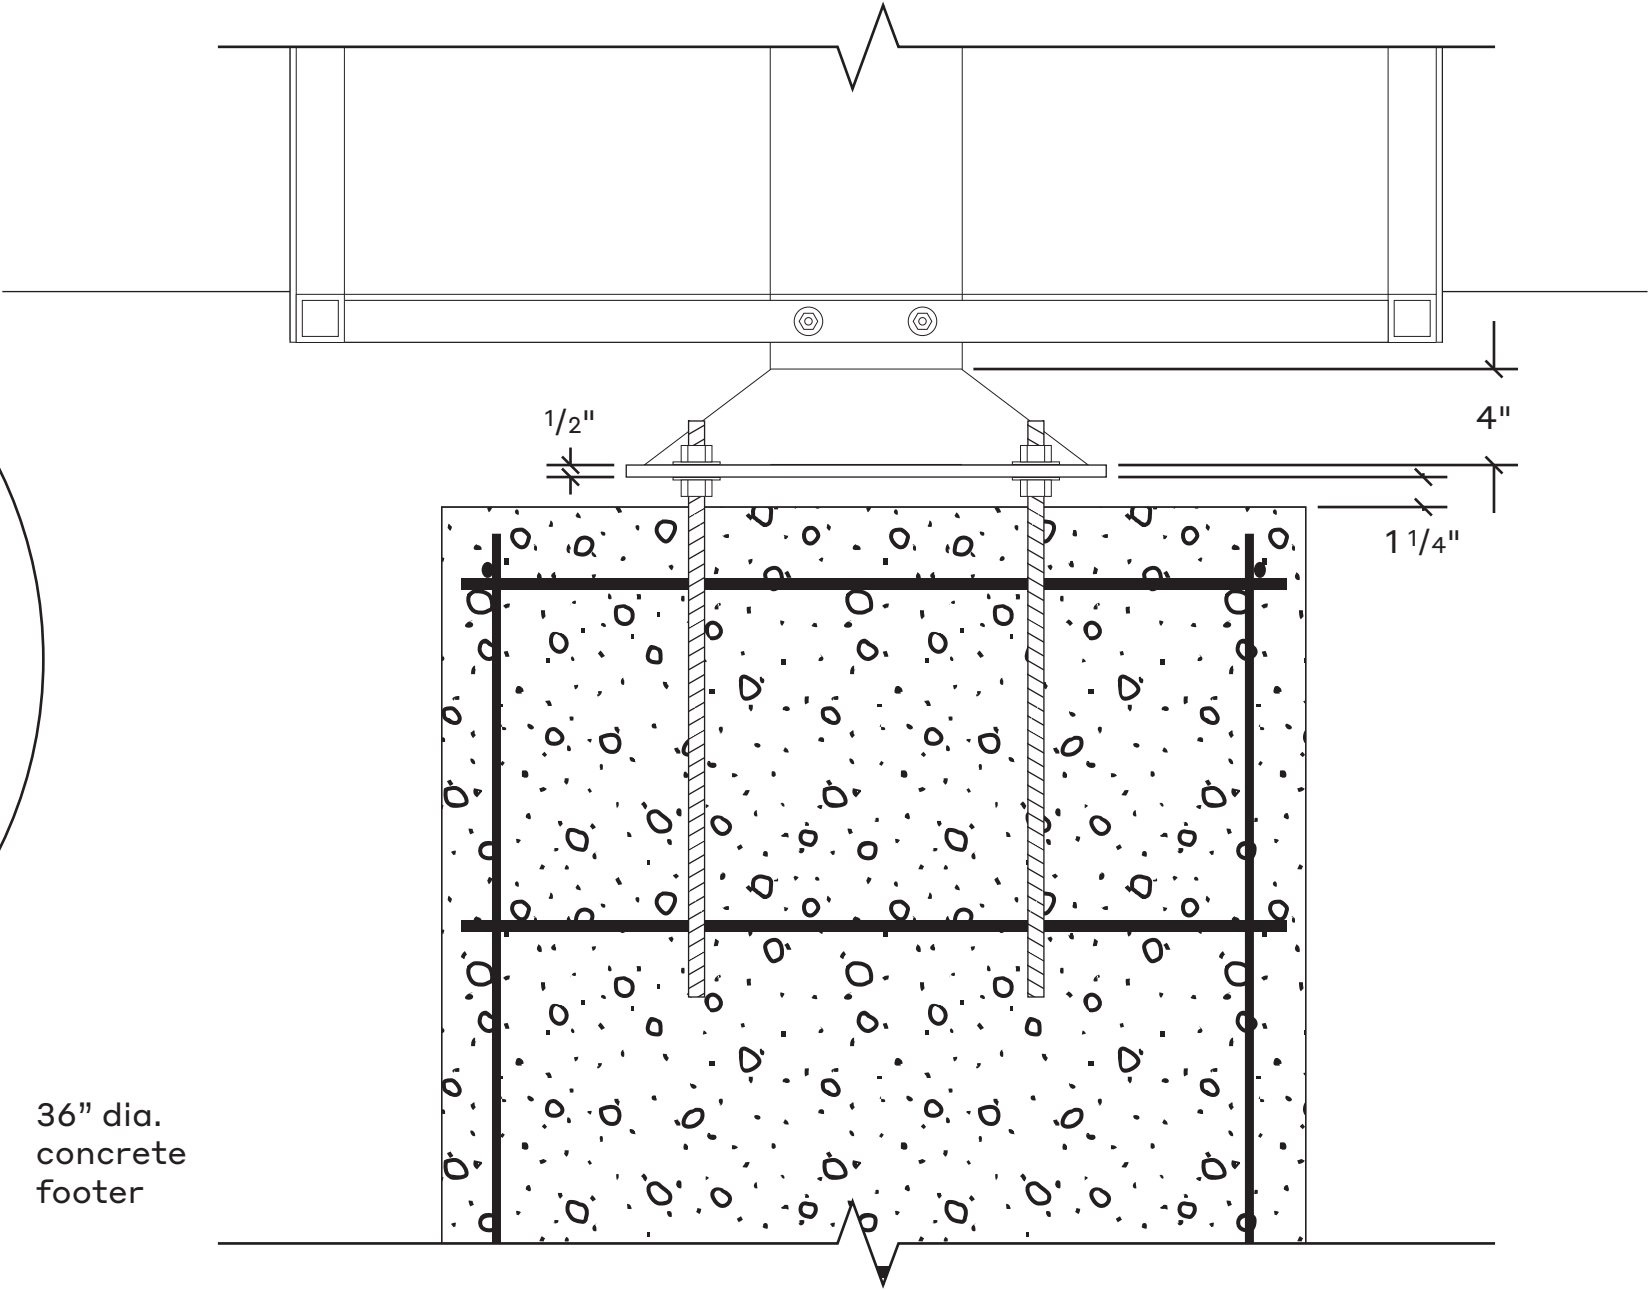

B Side Detail
Scale: 1 1/2" = 1' - 0"